




**PLAN CADASTRAL**  
**UAT PECIU NOU, JUDETUL TIMIS**  
**SECTOR 66**  
 Scara 1:2000  
 Sistem de proiectie: stereografic 1970  
 Copie spre publicare  
 Planșa 4/4

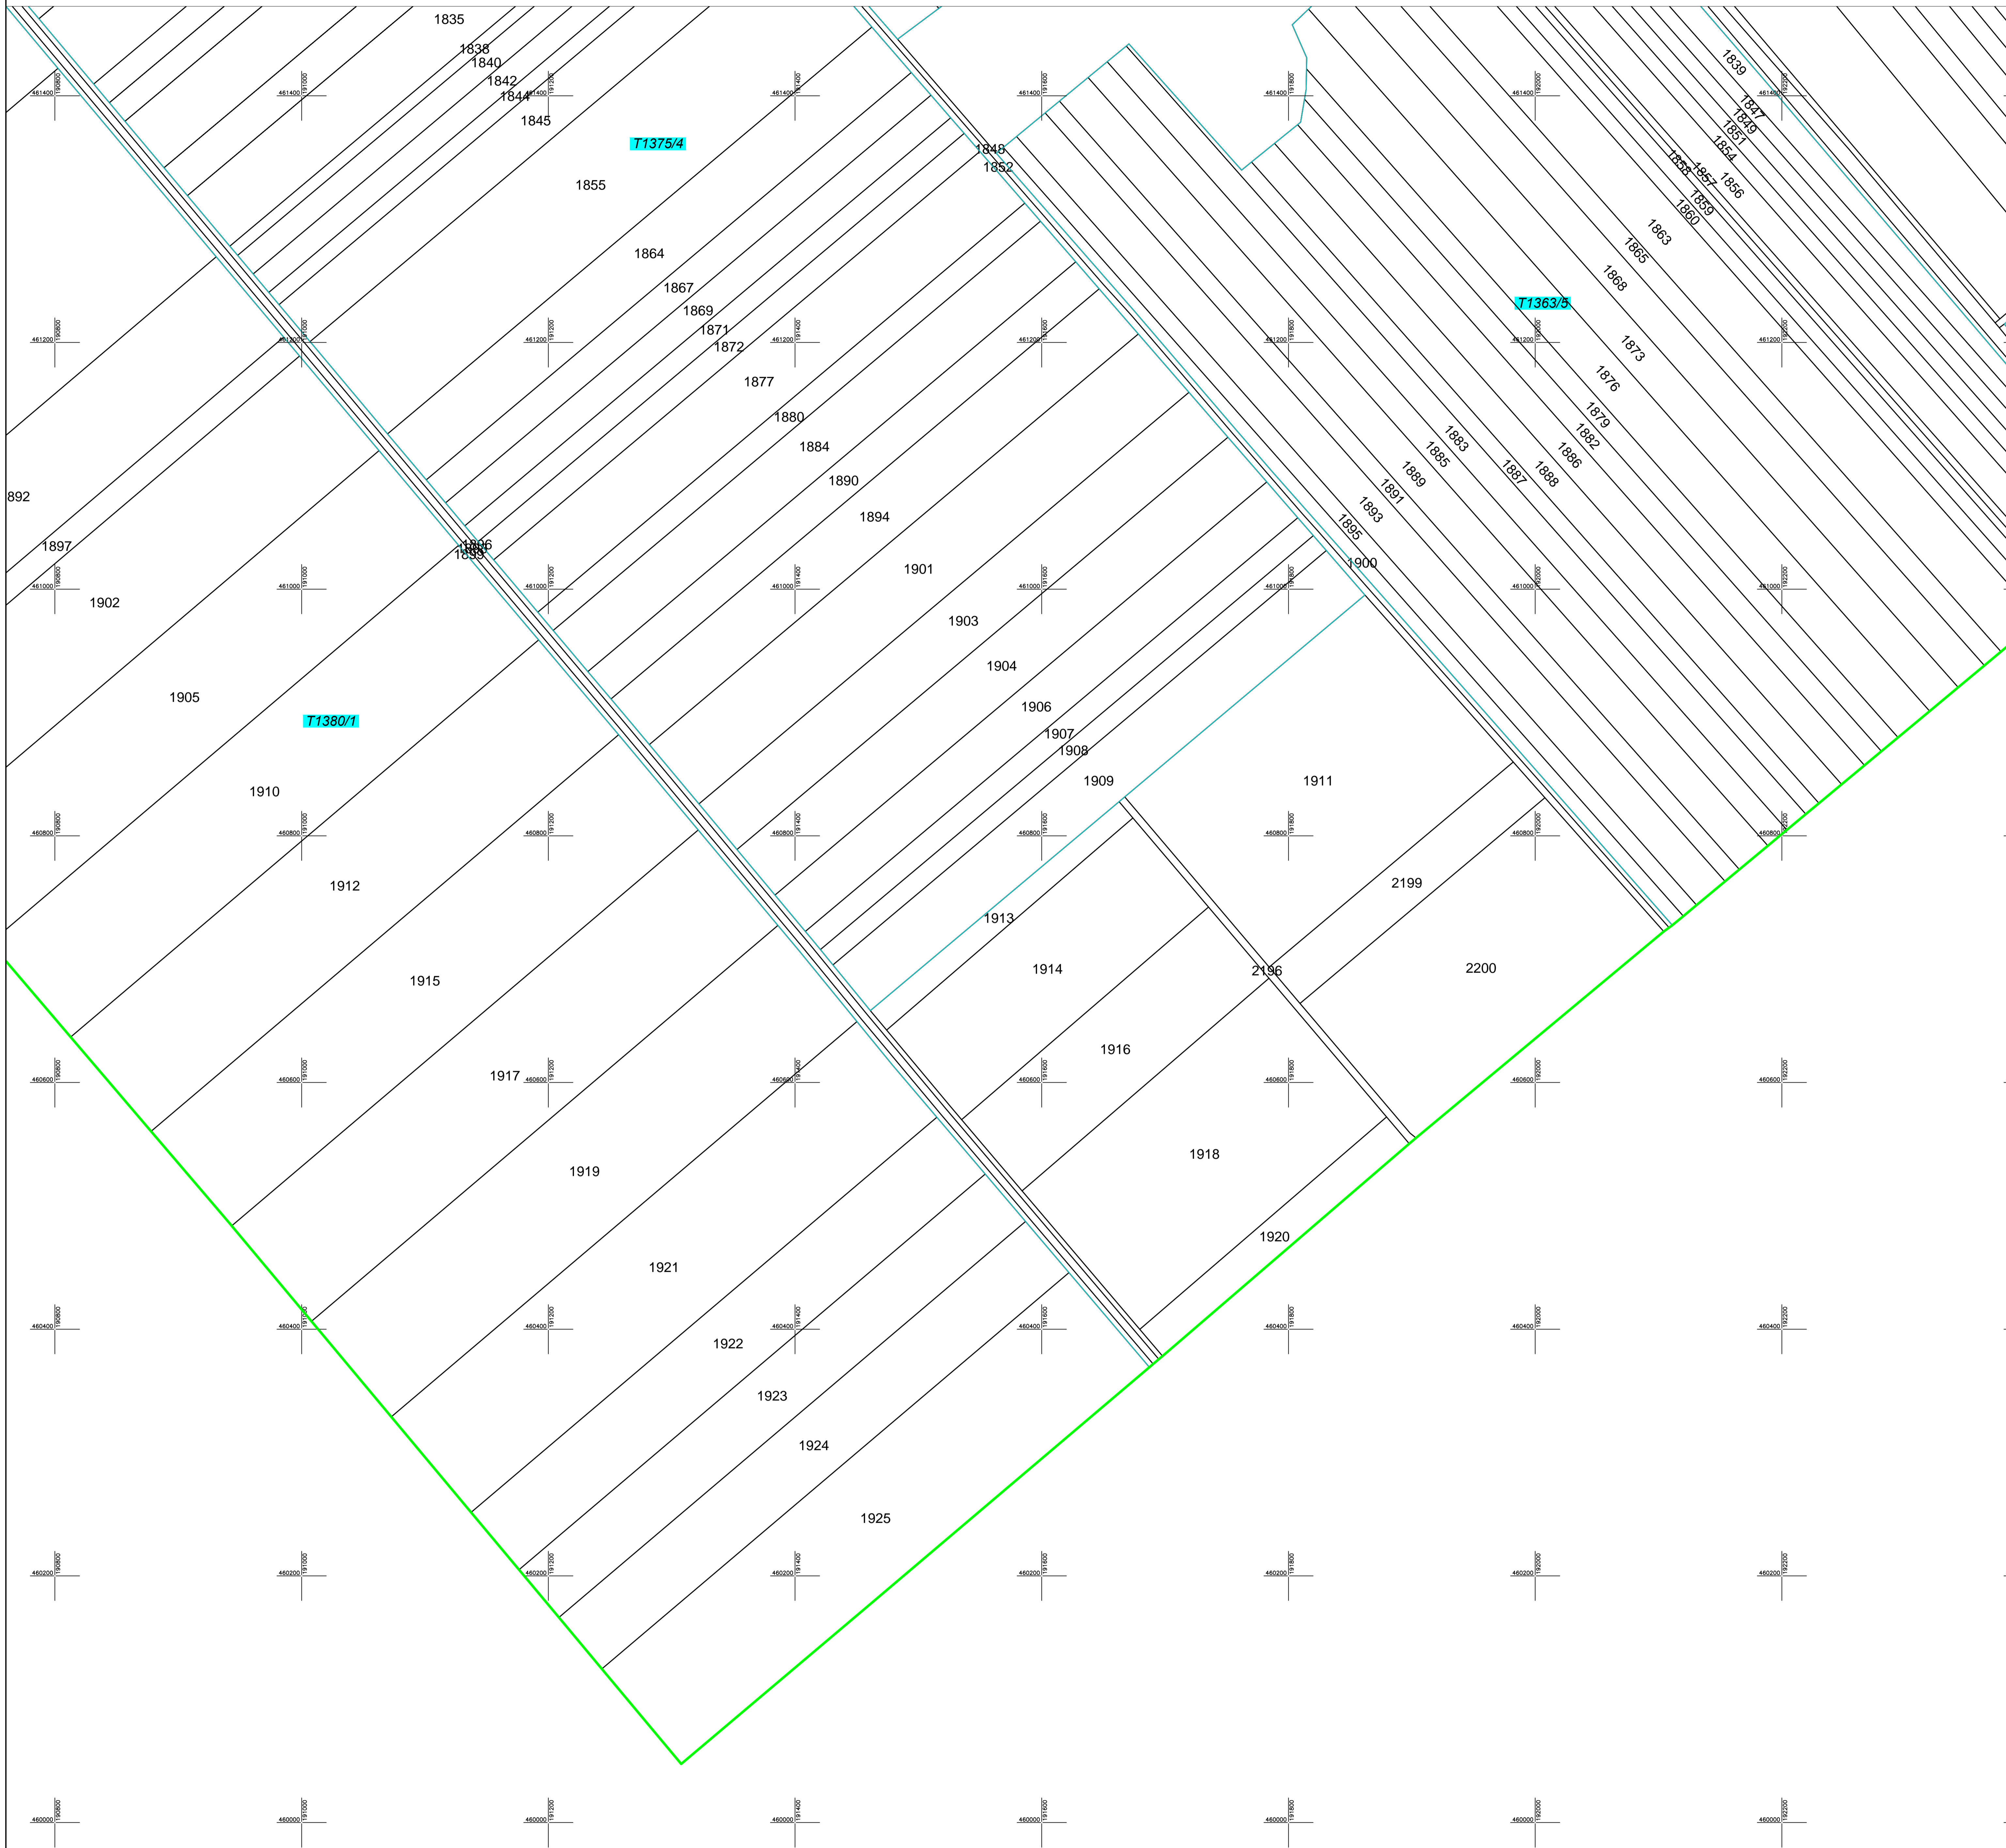

**SCHITA CU DISPUNEREA SECTOARELOR CADASTRALE**  
**U.A.T. PECIU NOU, JUDETUL TIMIS**

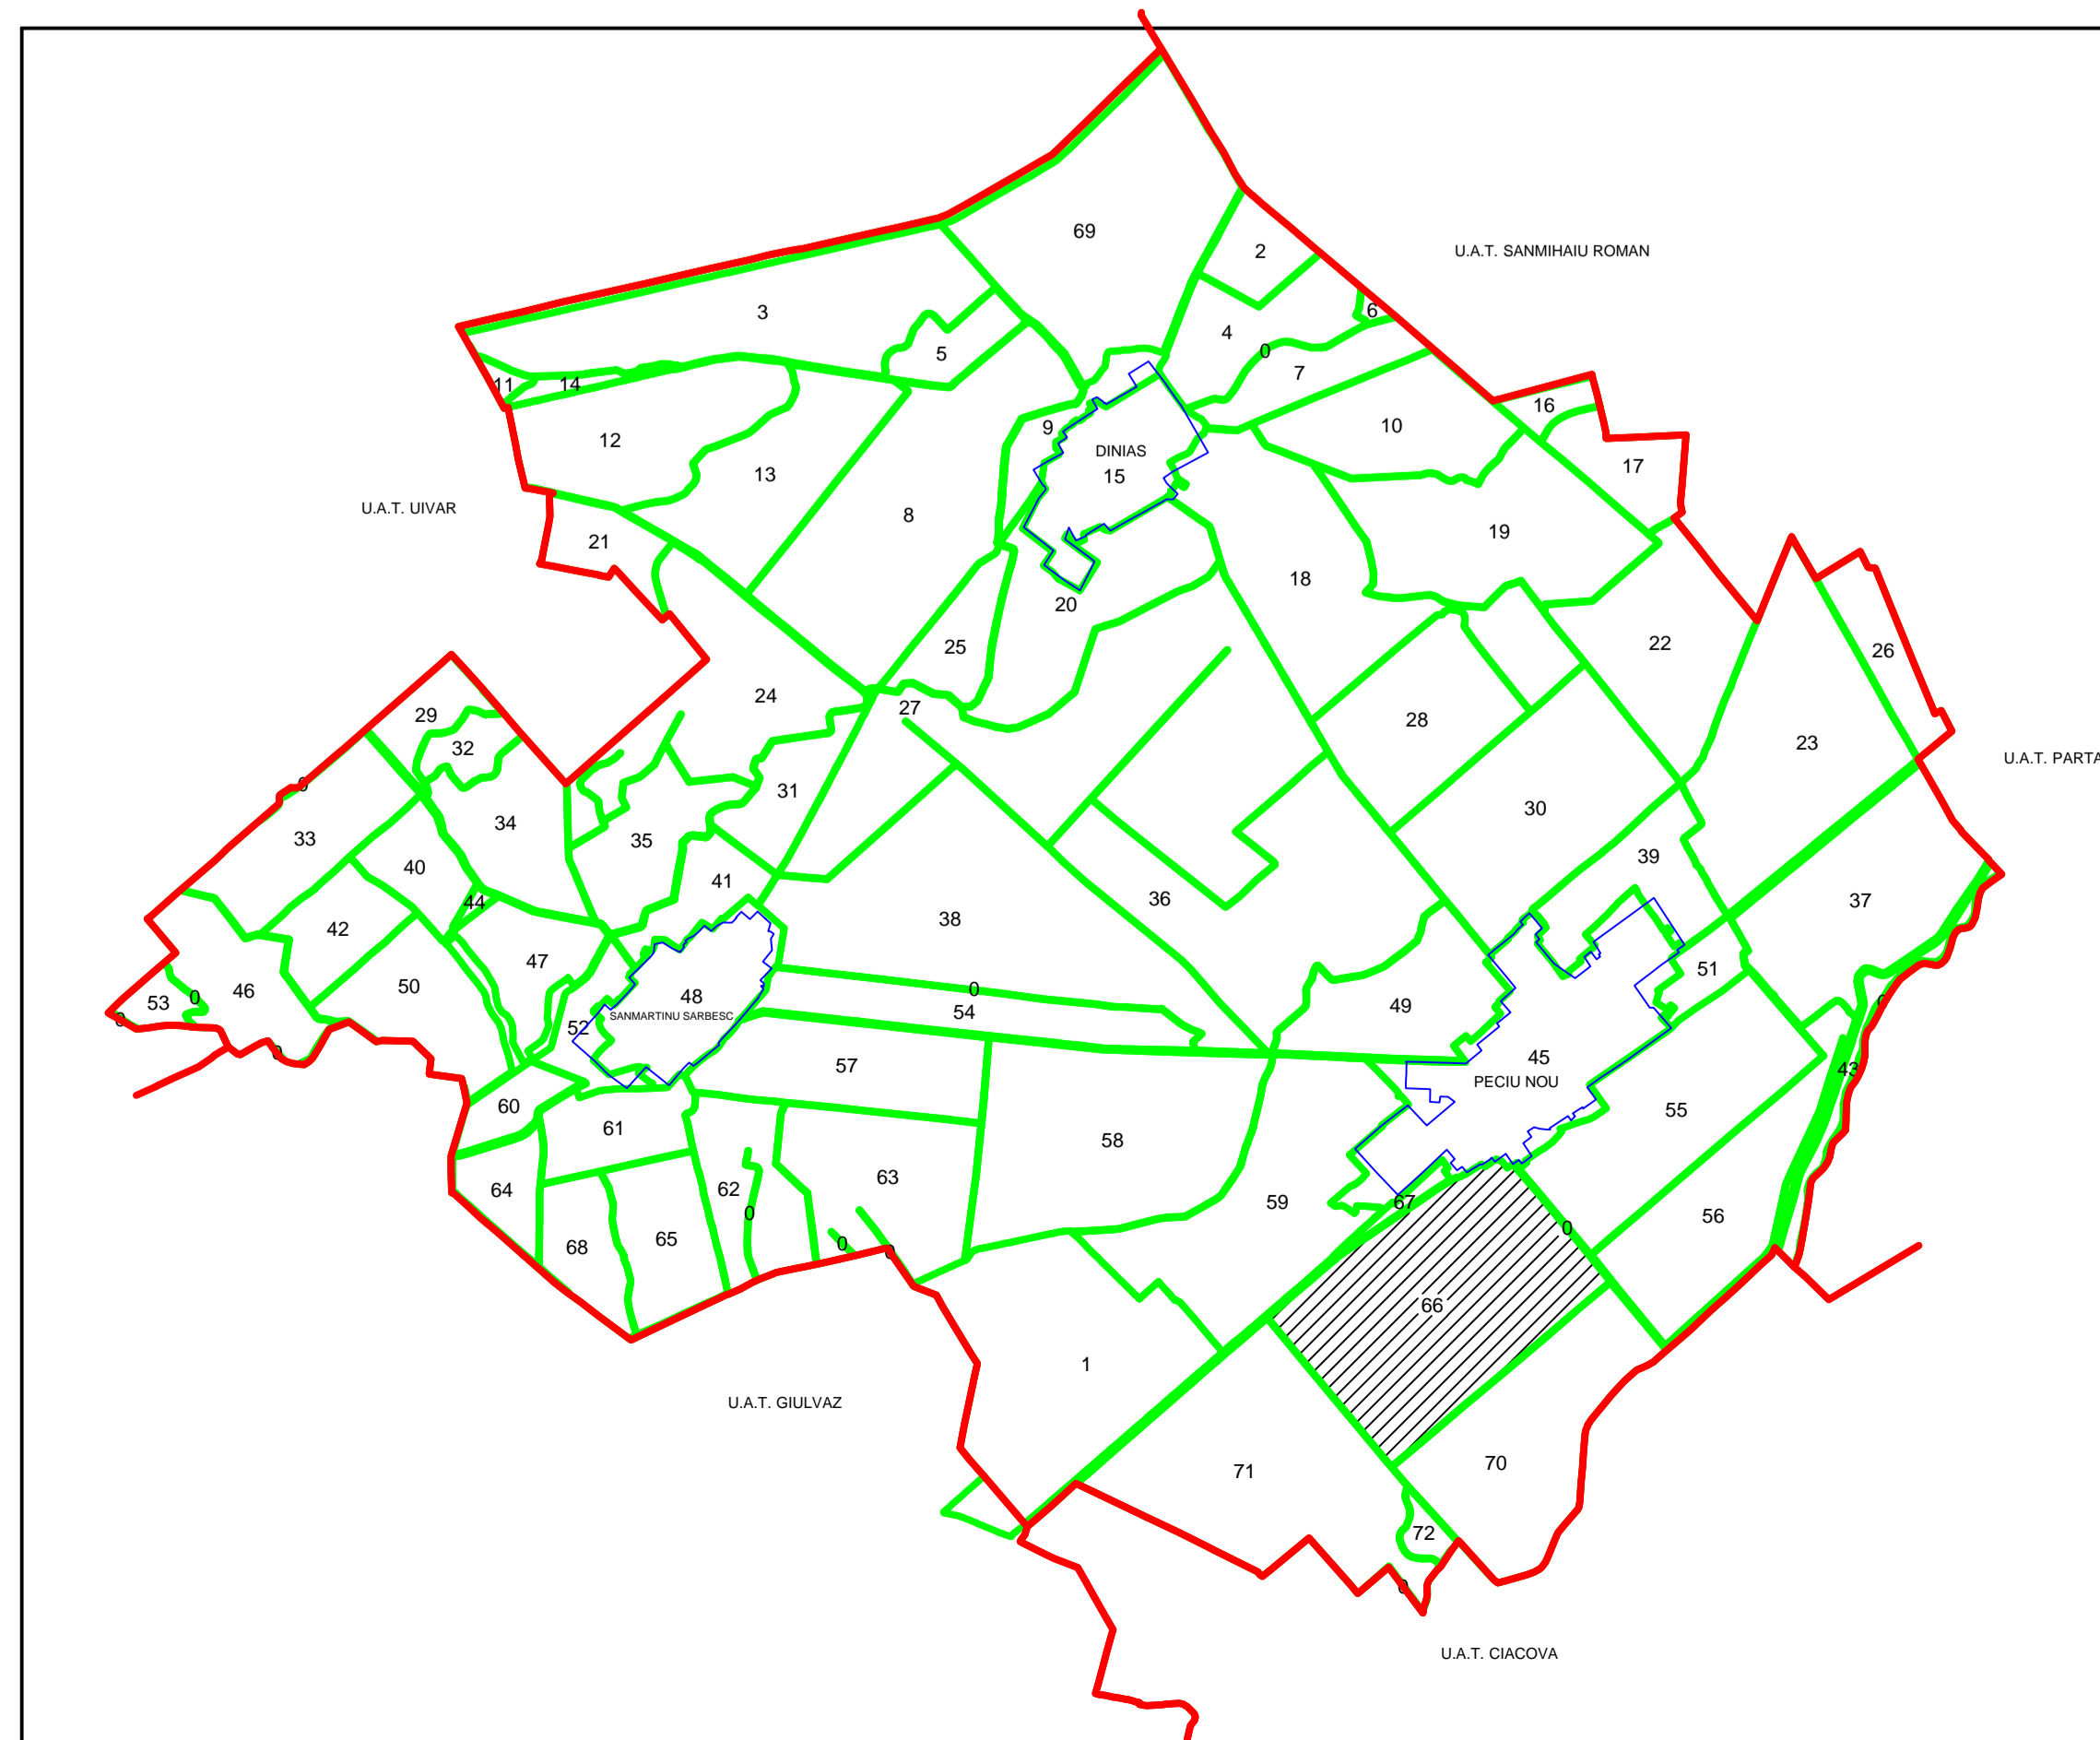

**SCHITA CU DISPUNEREA**  
**PLANSELOR U.A.T PECIU NOU**  
**JUDETUL TIMIS**

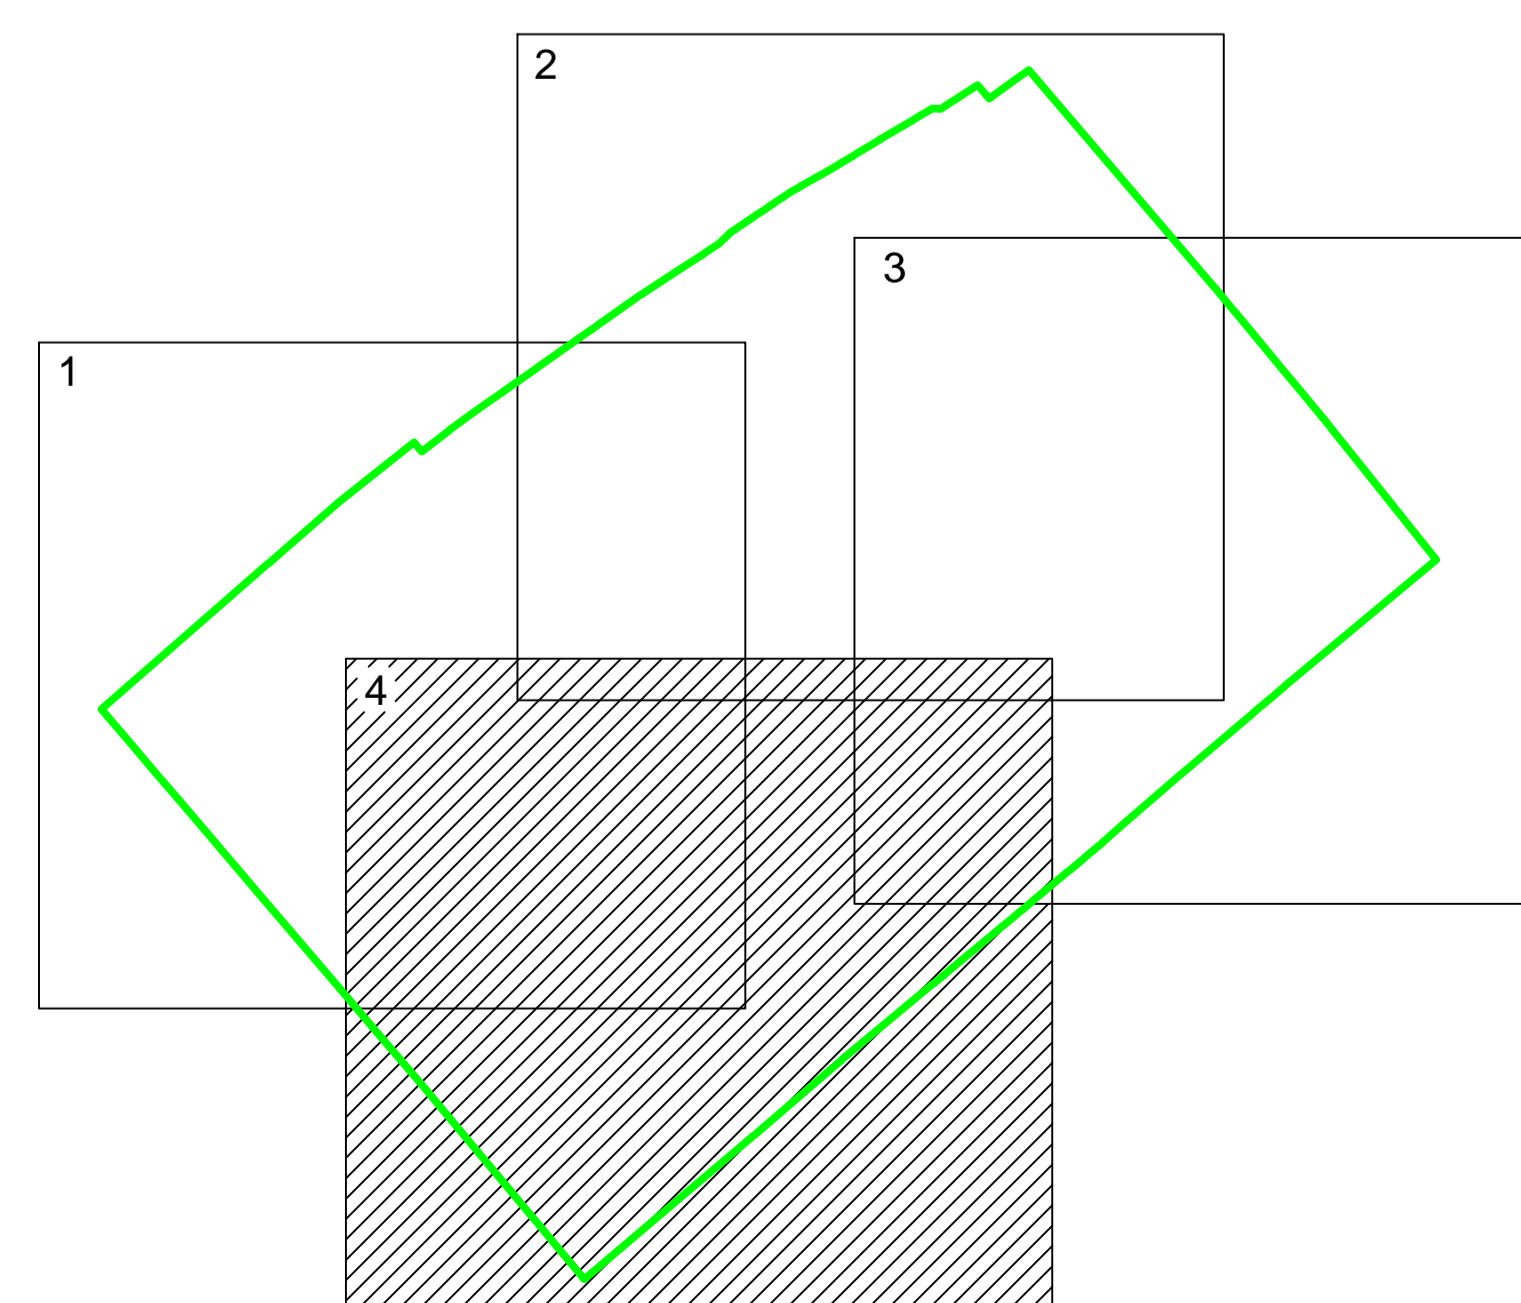

**LEGENDA**

Numar Sector	<b>66</b>
ID imobil	15
Limita sector	
Limita imobil	
Limita UAT	
Limita intravilan	
Limita tarla	

VIZAT,  
 Presedinte Comisie (Nume, prenume si semnatura)  
 .....

S.C. CONCRET CAD S.R.L.  
 Seria RO-B-J Nr.2052/21.07.2021  
 Data:16.11.2023

Data .....