



PLAN CADASTRAL

UAT: Periam, judetul: TIMIS, Sect. cad. 11, plansa 1
 Scara 1:2000
 Sistem de proiectie: stereografic 1970
 Spre Publicare

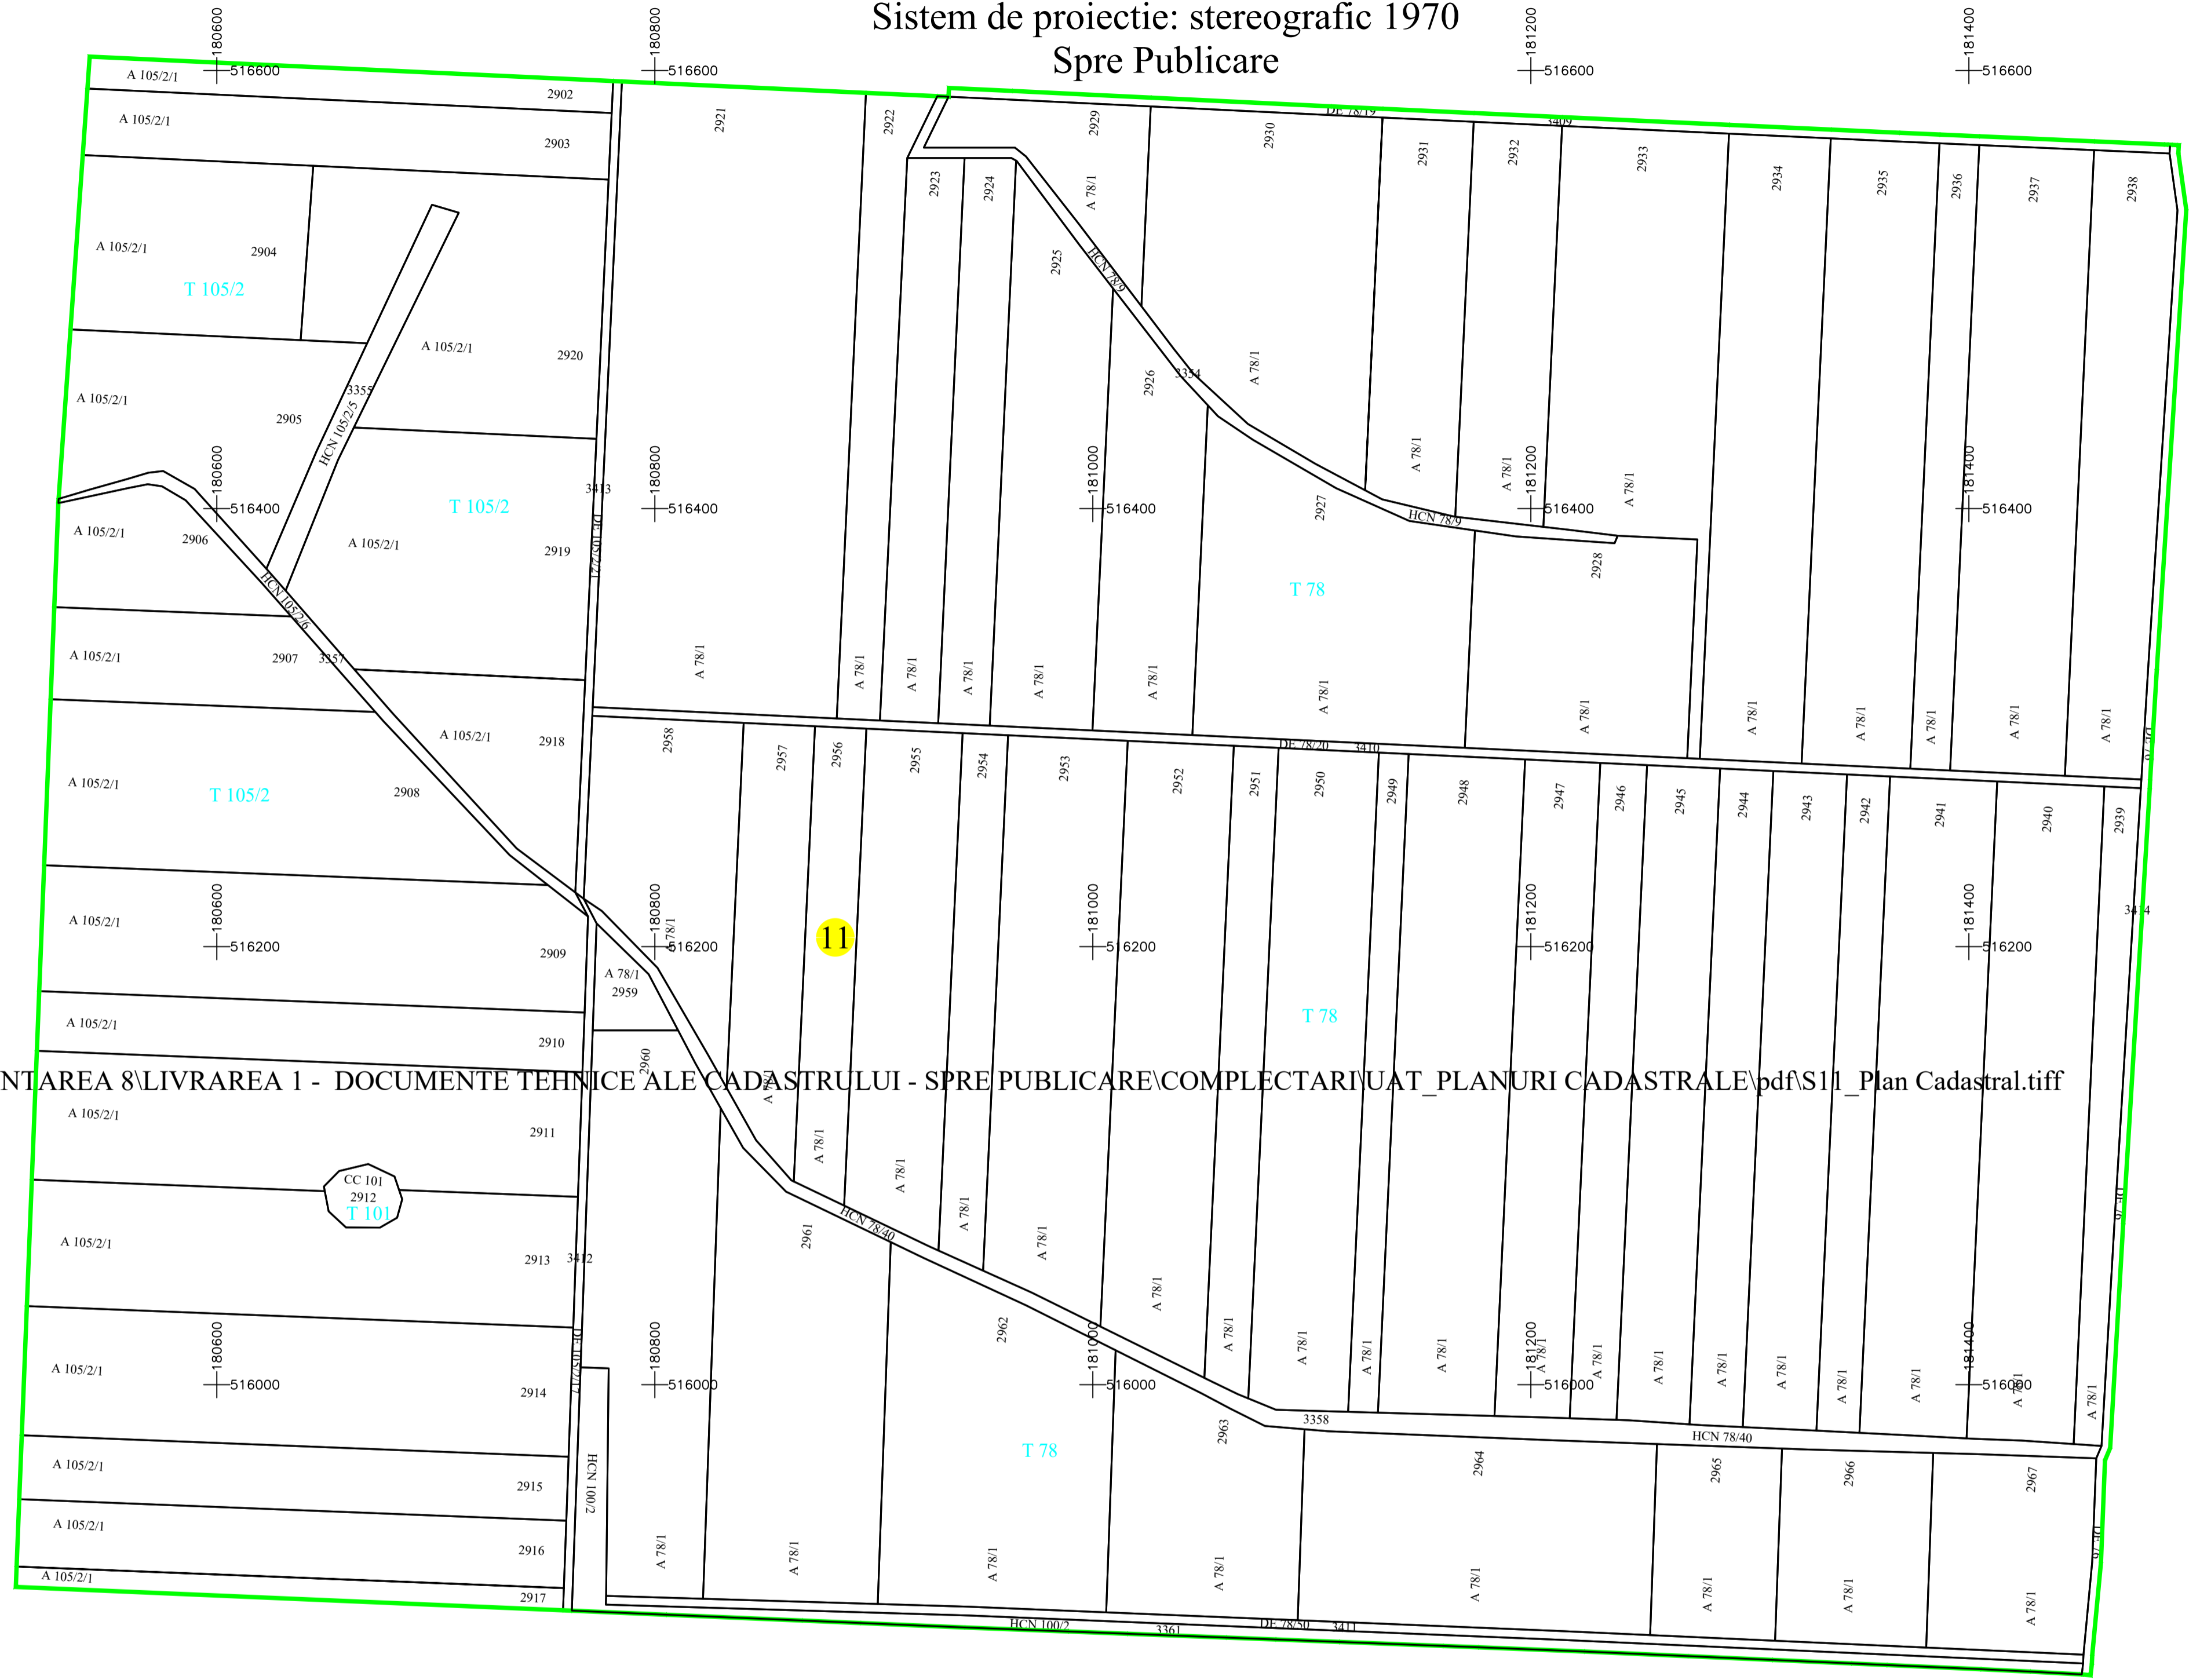

Z:\LUCRU LUCO-CAD\CADASTRU SISTEMATIC\PERIAM\2022-2023 FINANTAREA 8\LIVRAREA 1 - DOCUMENTE TEHNICE ALE CADASTRULUI - SPRE PUBLICARE\COMPLECTARI\UAT_PLANURI CADASTRALE\pdf\S11_Plan Cadastral.tiff
 SCHITA CU DISPUNEREA SECTOARELOR CADASTRALE
 U.A.T. PERIAM JUDETLUL TIMIS

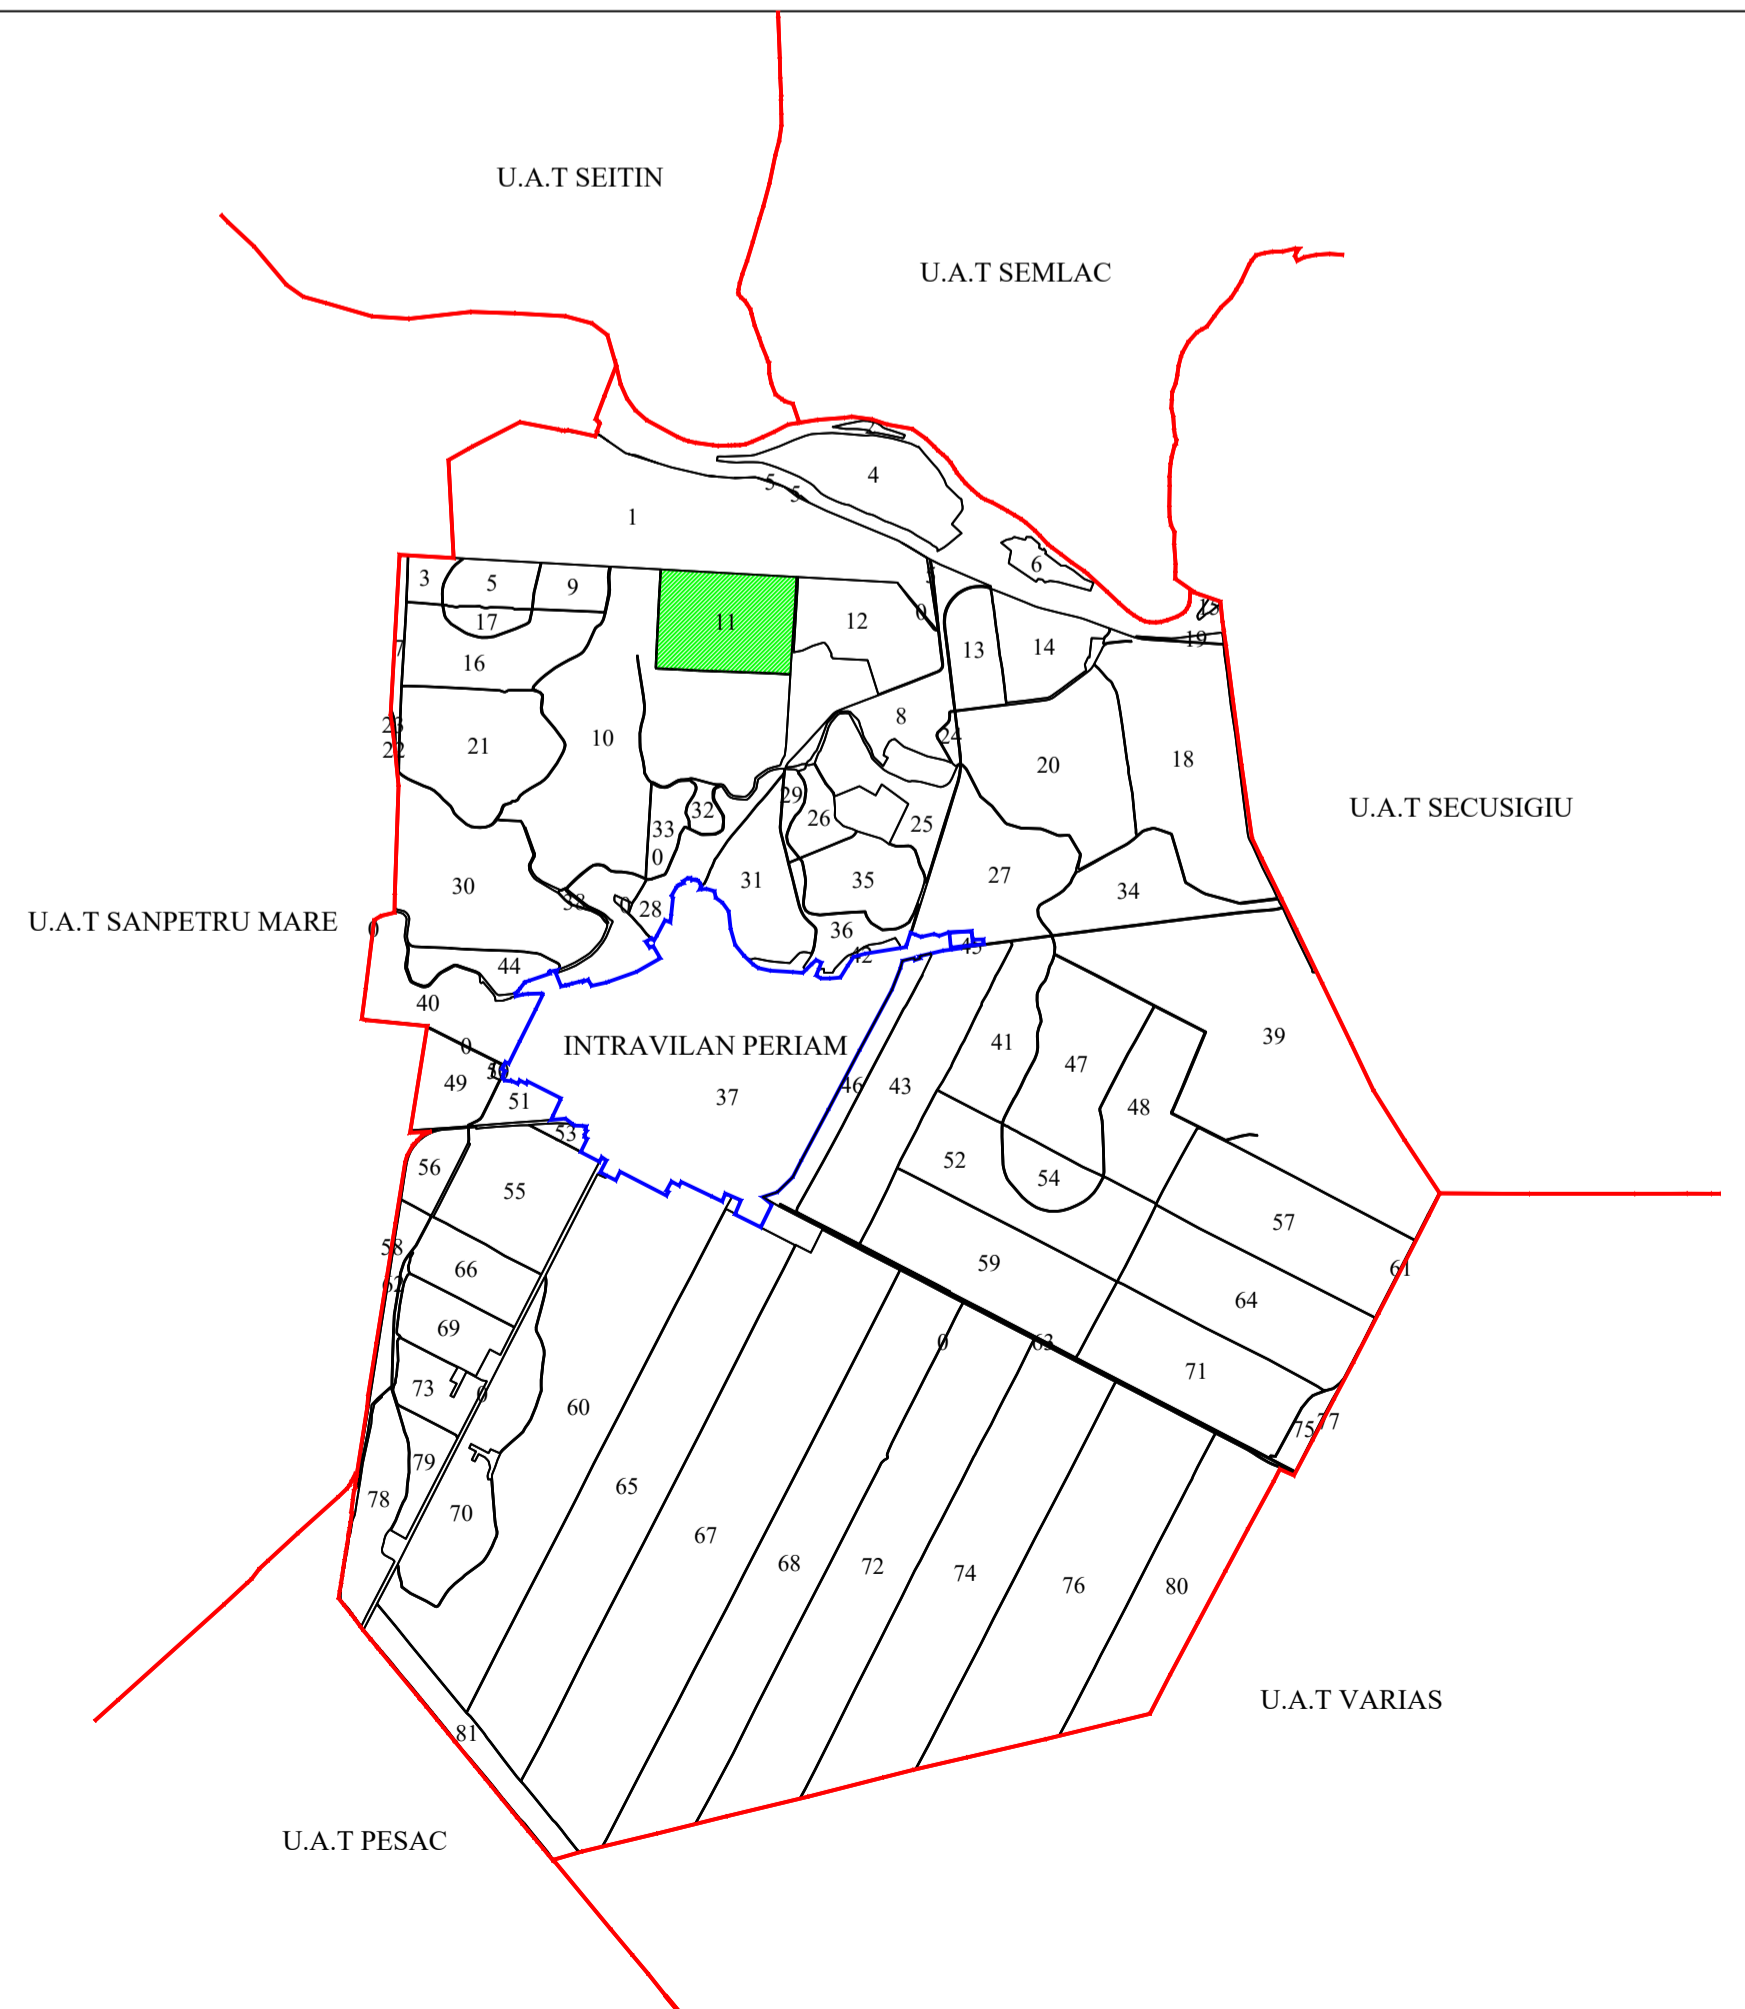

LEGENDA

Numar Sector	11
ID imobil	2967
Limita sector	
Limita imobil	
Limita UAT	
Numar tarla	1052, 78, 101