

PLAN CADASTRAL

UAT: Periam, judetul: TIMIS, Sect. cad. 5, plansa 1
 Scara 1:2000
 Sistem de proiectie: stereografic 1970
 Spre Publicare



178600 178800 179000 179200 179400 179600 179800 180000
 516800 516800 516800 516800 516800 516800 516800 516800



178600 178800 179000 179200 179400 179600 179800 180000
 516600 516600 516600 516600 516600 516600 516600 516600

178600 178800 179000 179200 179400 179600 179800 180000
 516400 516400 516400 516400 516400 516400 516400 516400

179000 179200 179400 179600 179800 180000
 516200 516200 516200 516200 516200 516200 516200 516200

179000 179200 179400 179600 179800 180000
 516000 516000 516000 516000 516000 516000 516000 516000

SCHITA CU DISPUNEREA SECTOARELOR CADASTRALE
 U.A.T. PERIAM JUDETLUL TIMIS

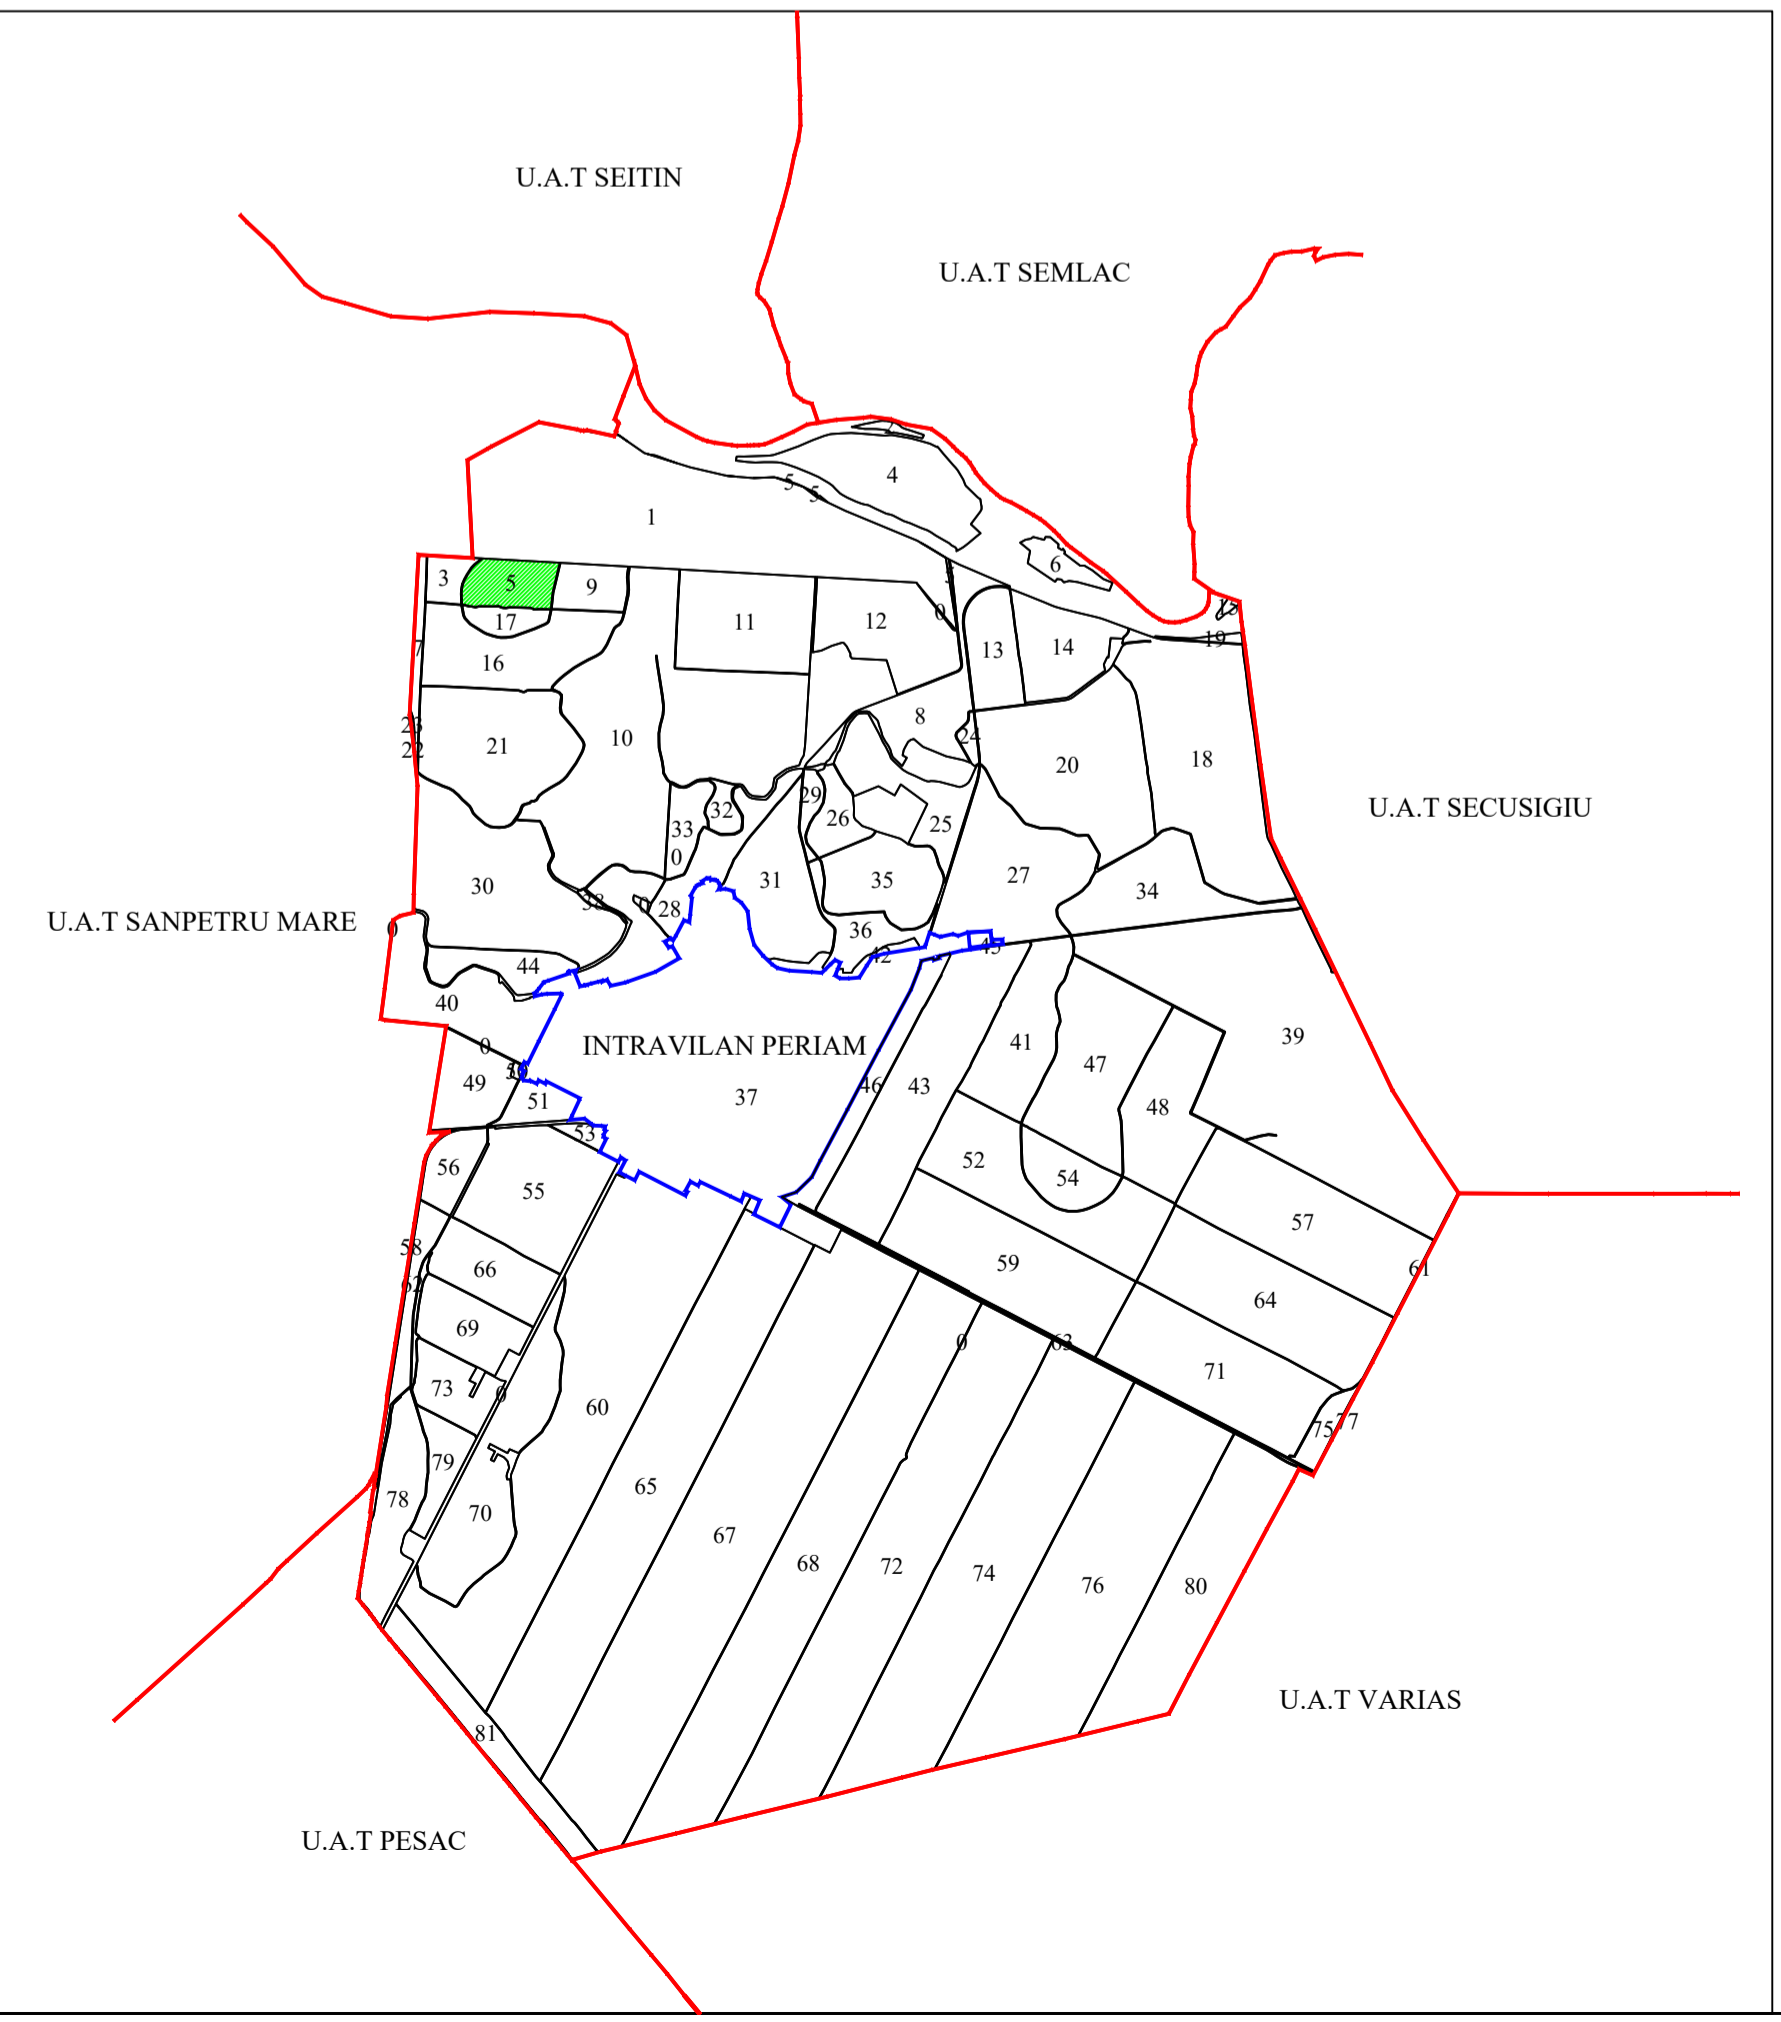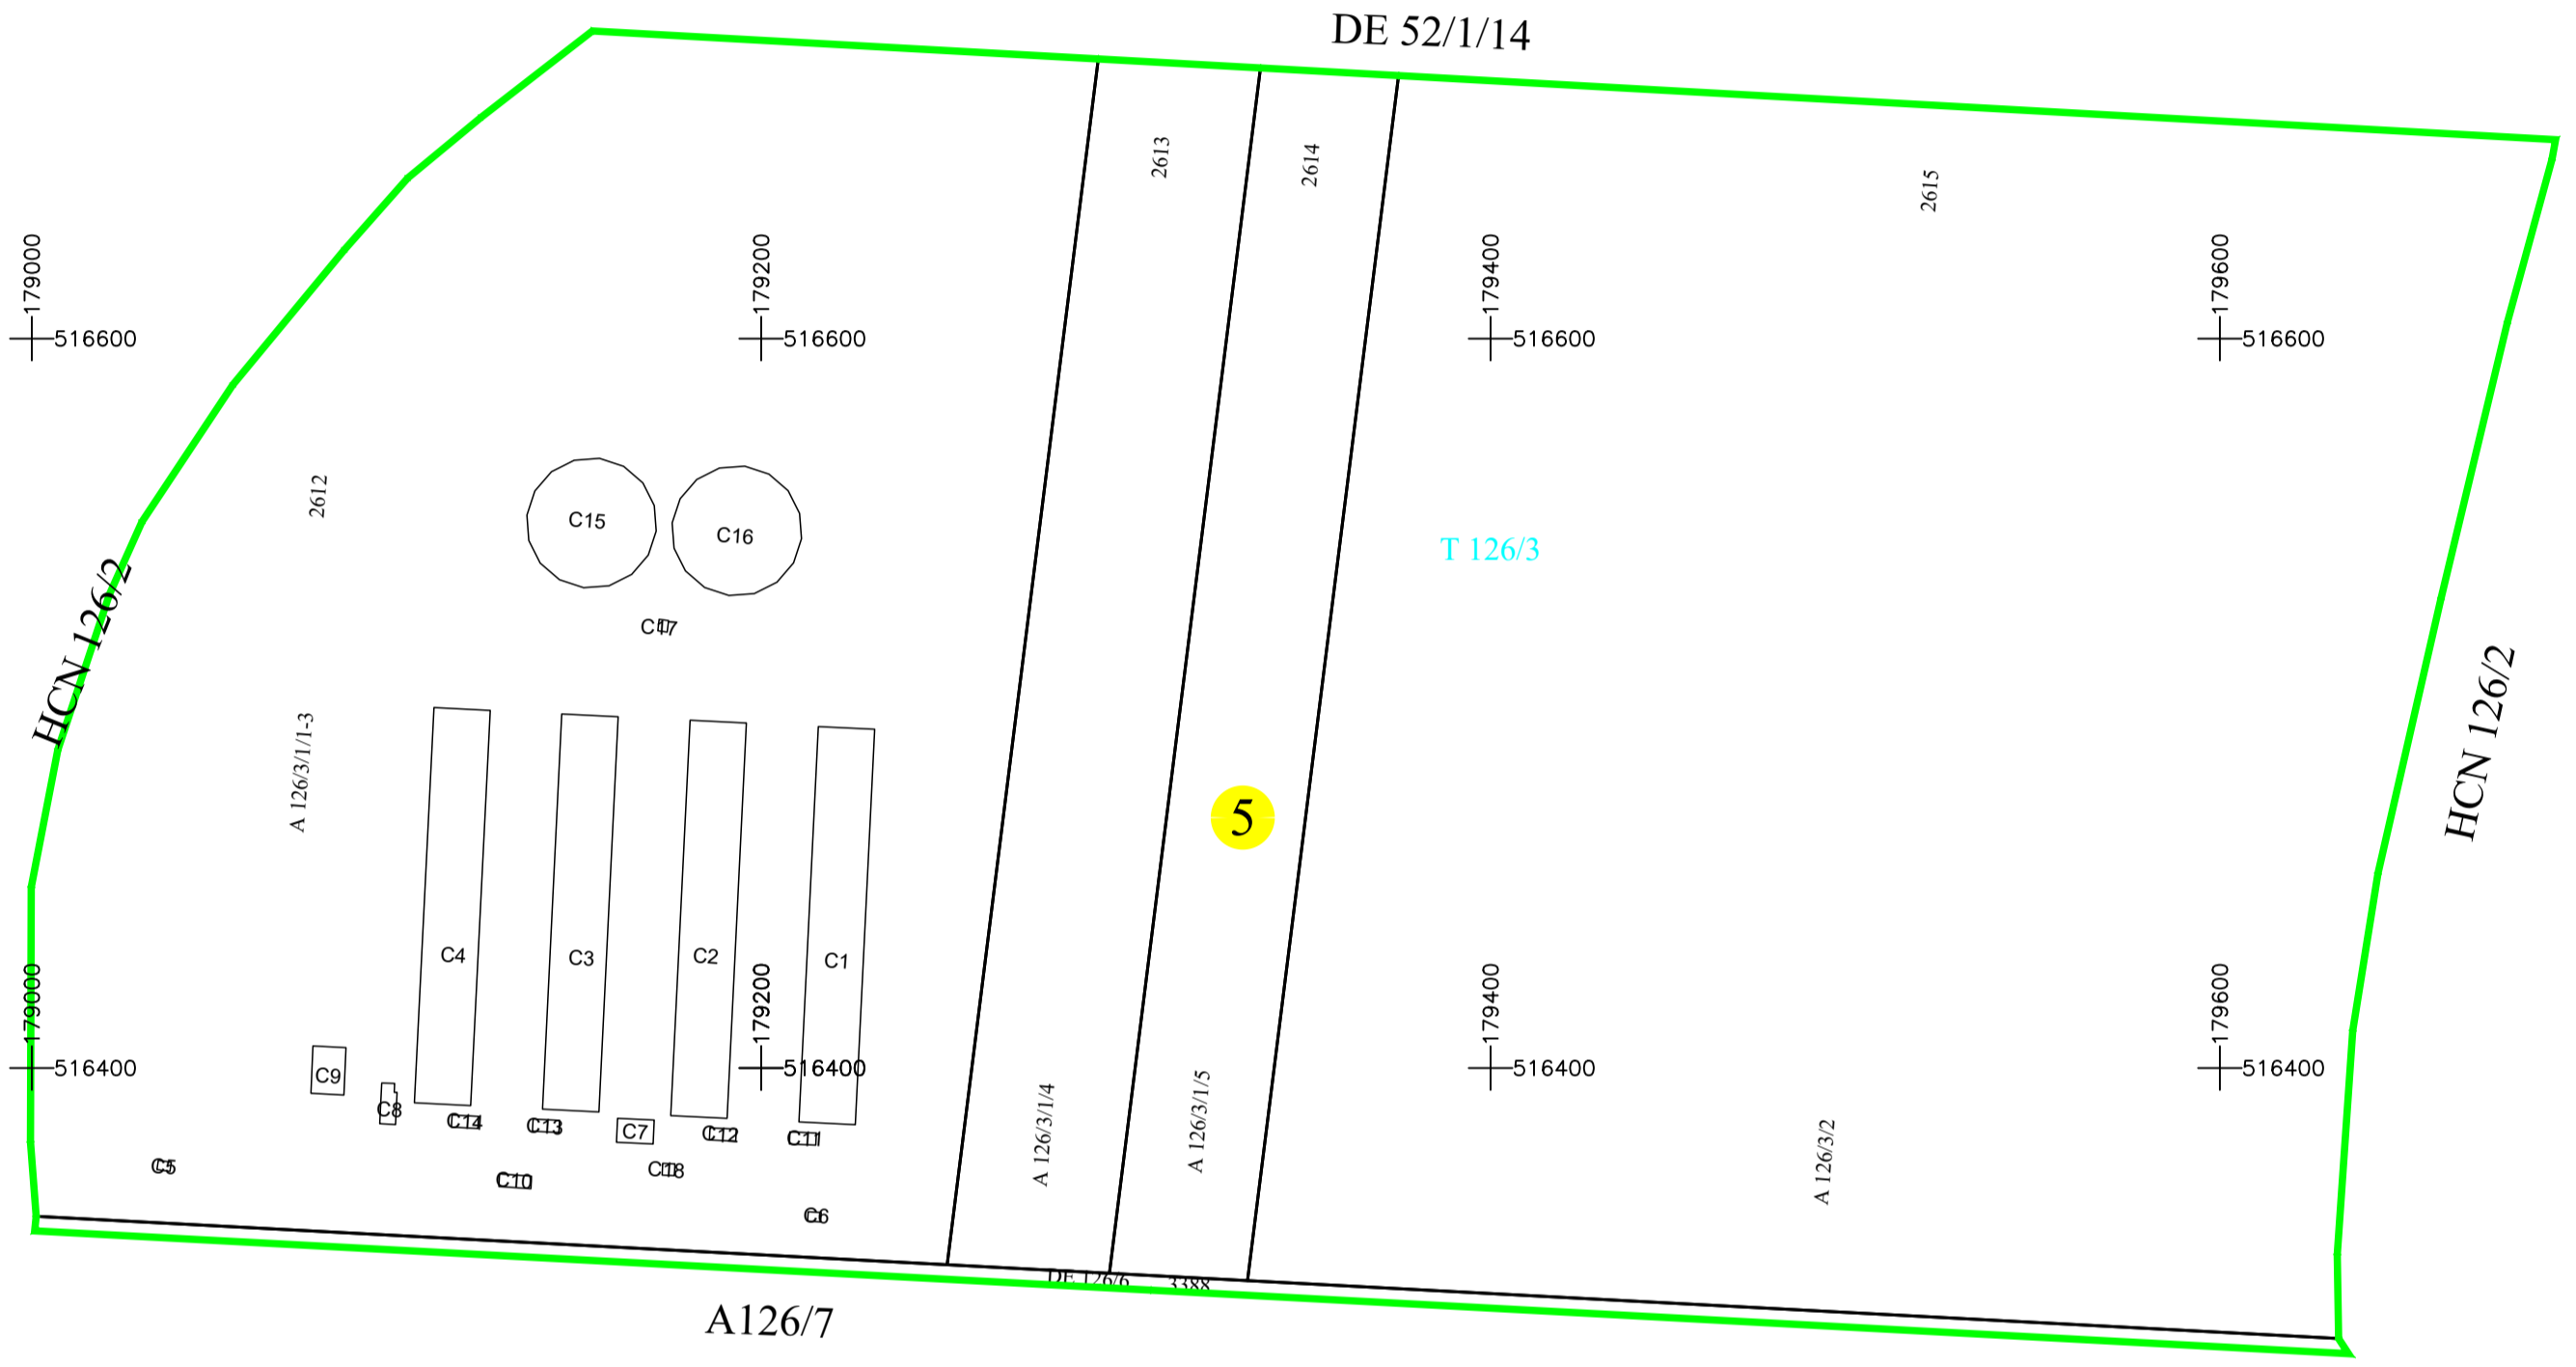

LEGENDA

Numar Sector	5
ID imobil	2615
Limita sector	—
Limita imobil	—
Limita UAT	—
Numar tarla	126/3, 126/1
Constructii	—