



PLAN CADASTRAL
UAT: Pesac , judetul: TIMIS, Sect. cad. 8, plansa 1
Scara 1:2000
Sistem de proiectie: stereografic 1970
Spre Publicare

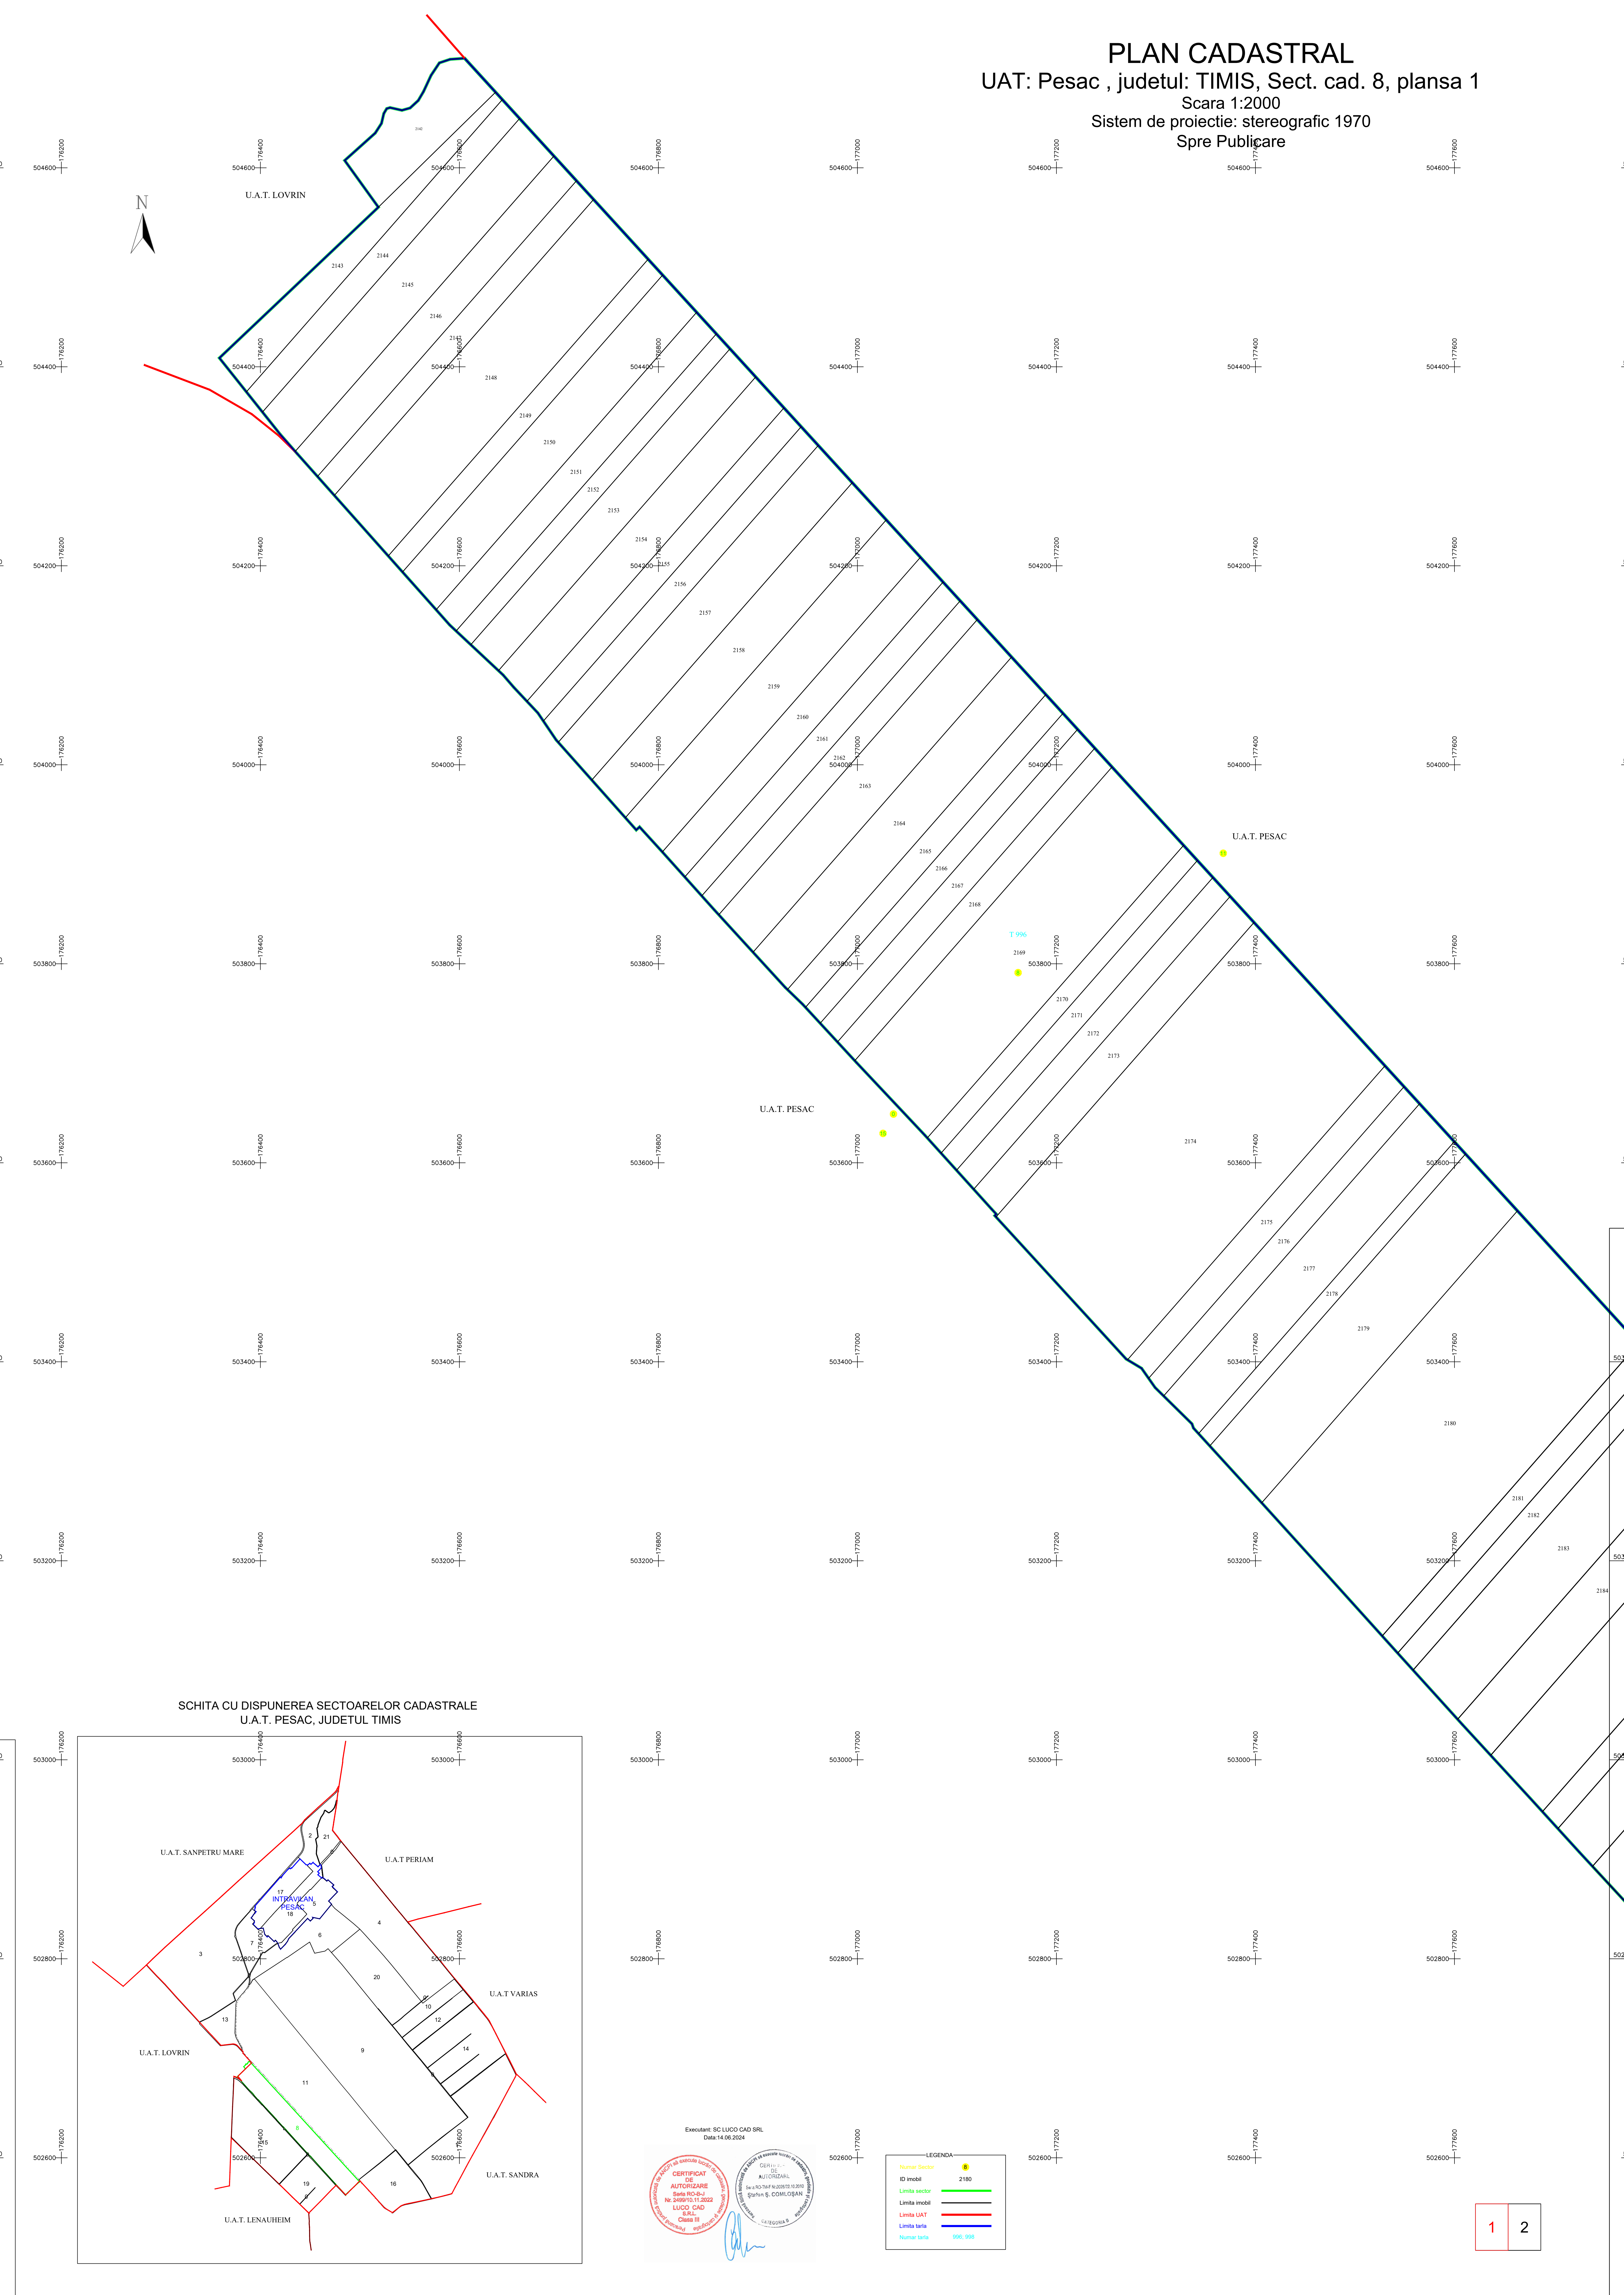

SCHITA CU DISPUNEREA SECTOARELOR CADASTRALE
U.A.T. PESAC, JUDETUL TIMIS

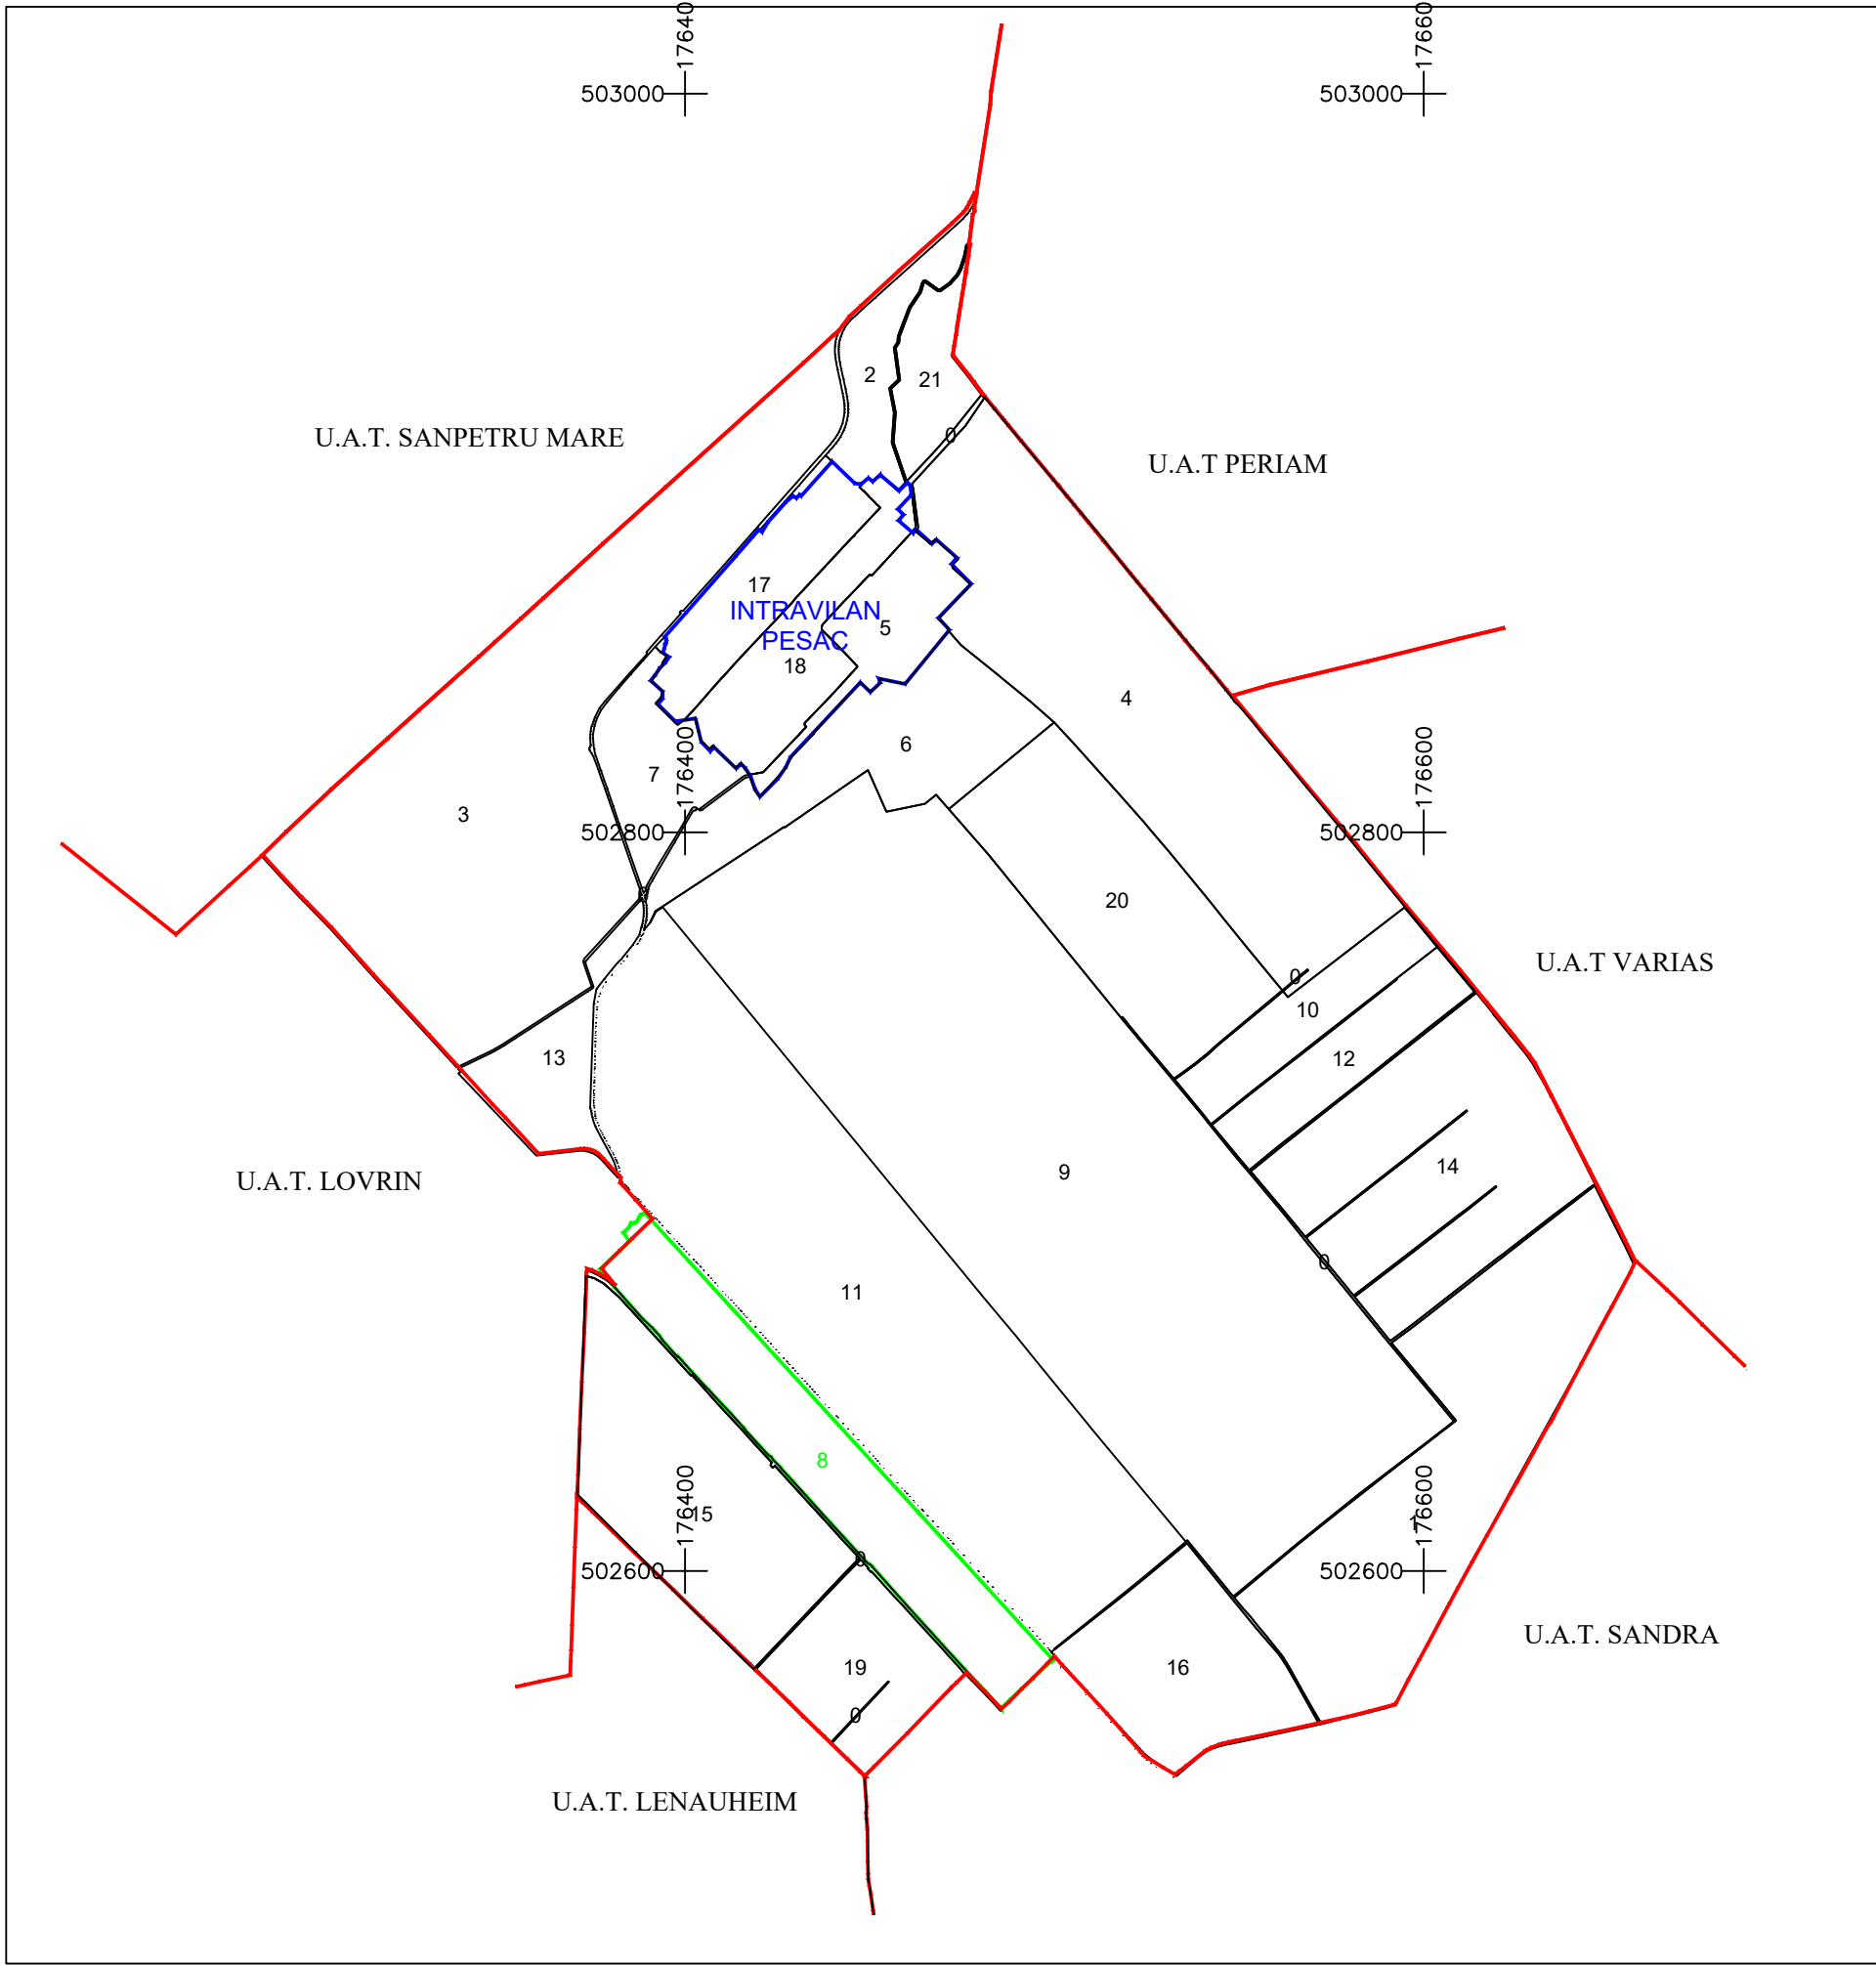

Executant: SC LUCO CAD SRL
Data 14.06.2024

CERTIFICAT DE AUTORIZARE
Seta RO-B-J
Nr. 048810.11.2023
LUCO CAD S.R.L.
Clasa II

Aut. JUDETUL TIMIS
Aut. COMUNA PESAC
CATEGORIA 9

LEGENDA	
Numar sector	●
ID imobil	2180
Limita sector	—
Limita imobil	—
Limita UAT	—
Limita Iata	—
Numar Iata	996 998