

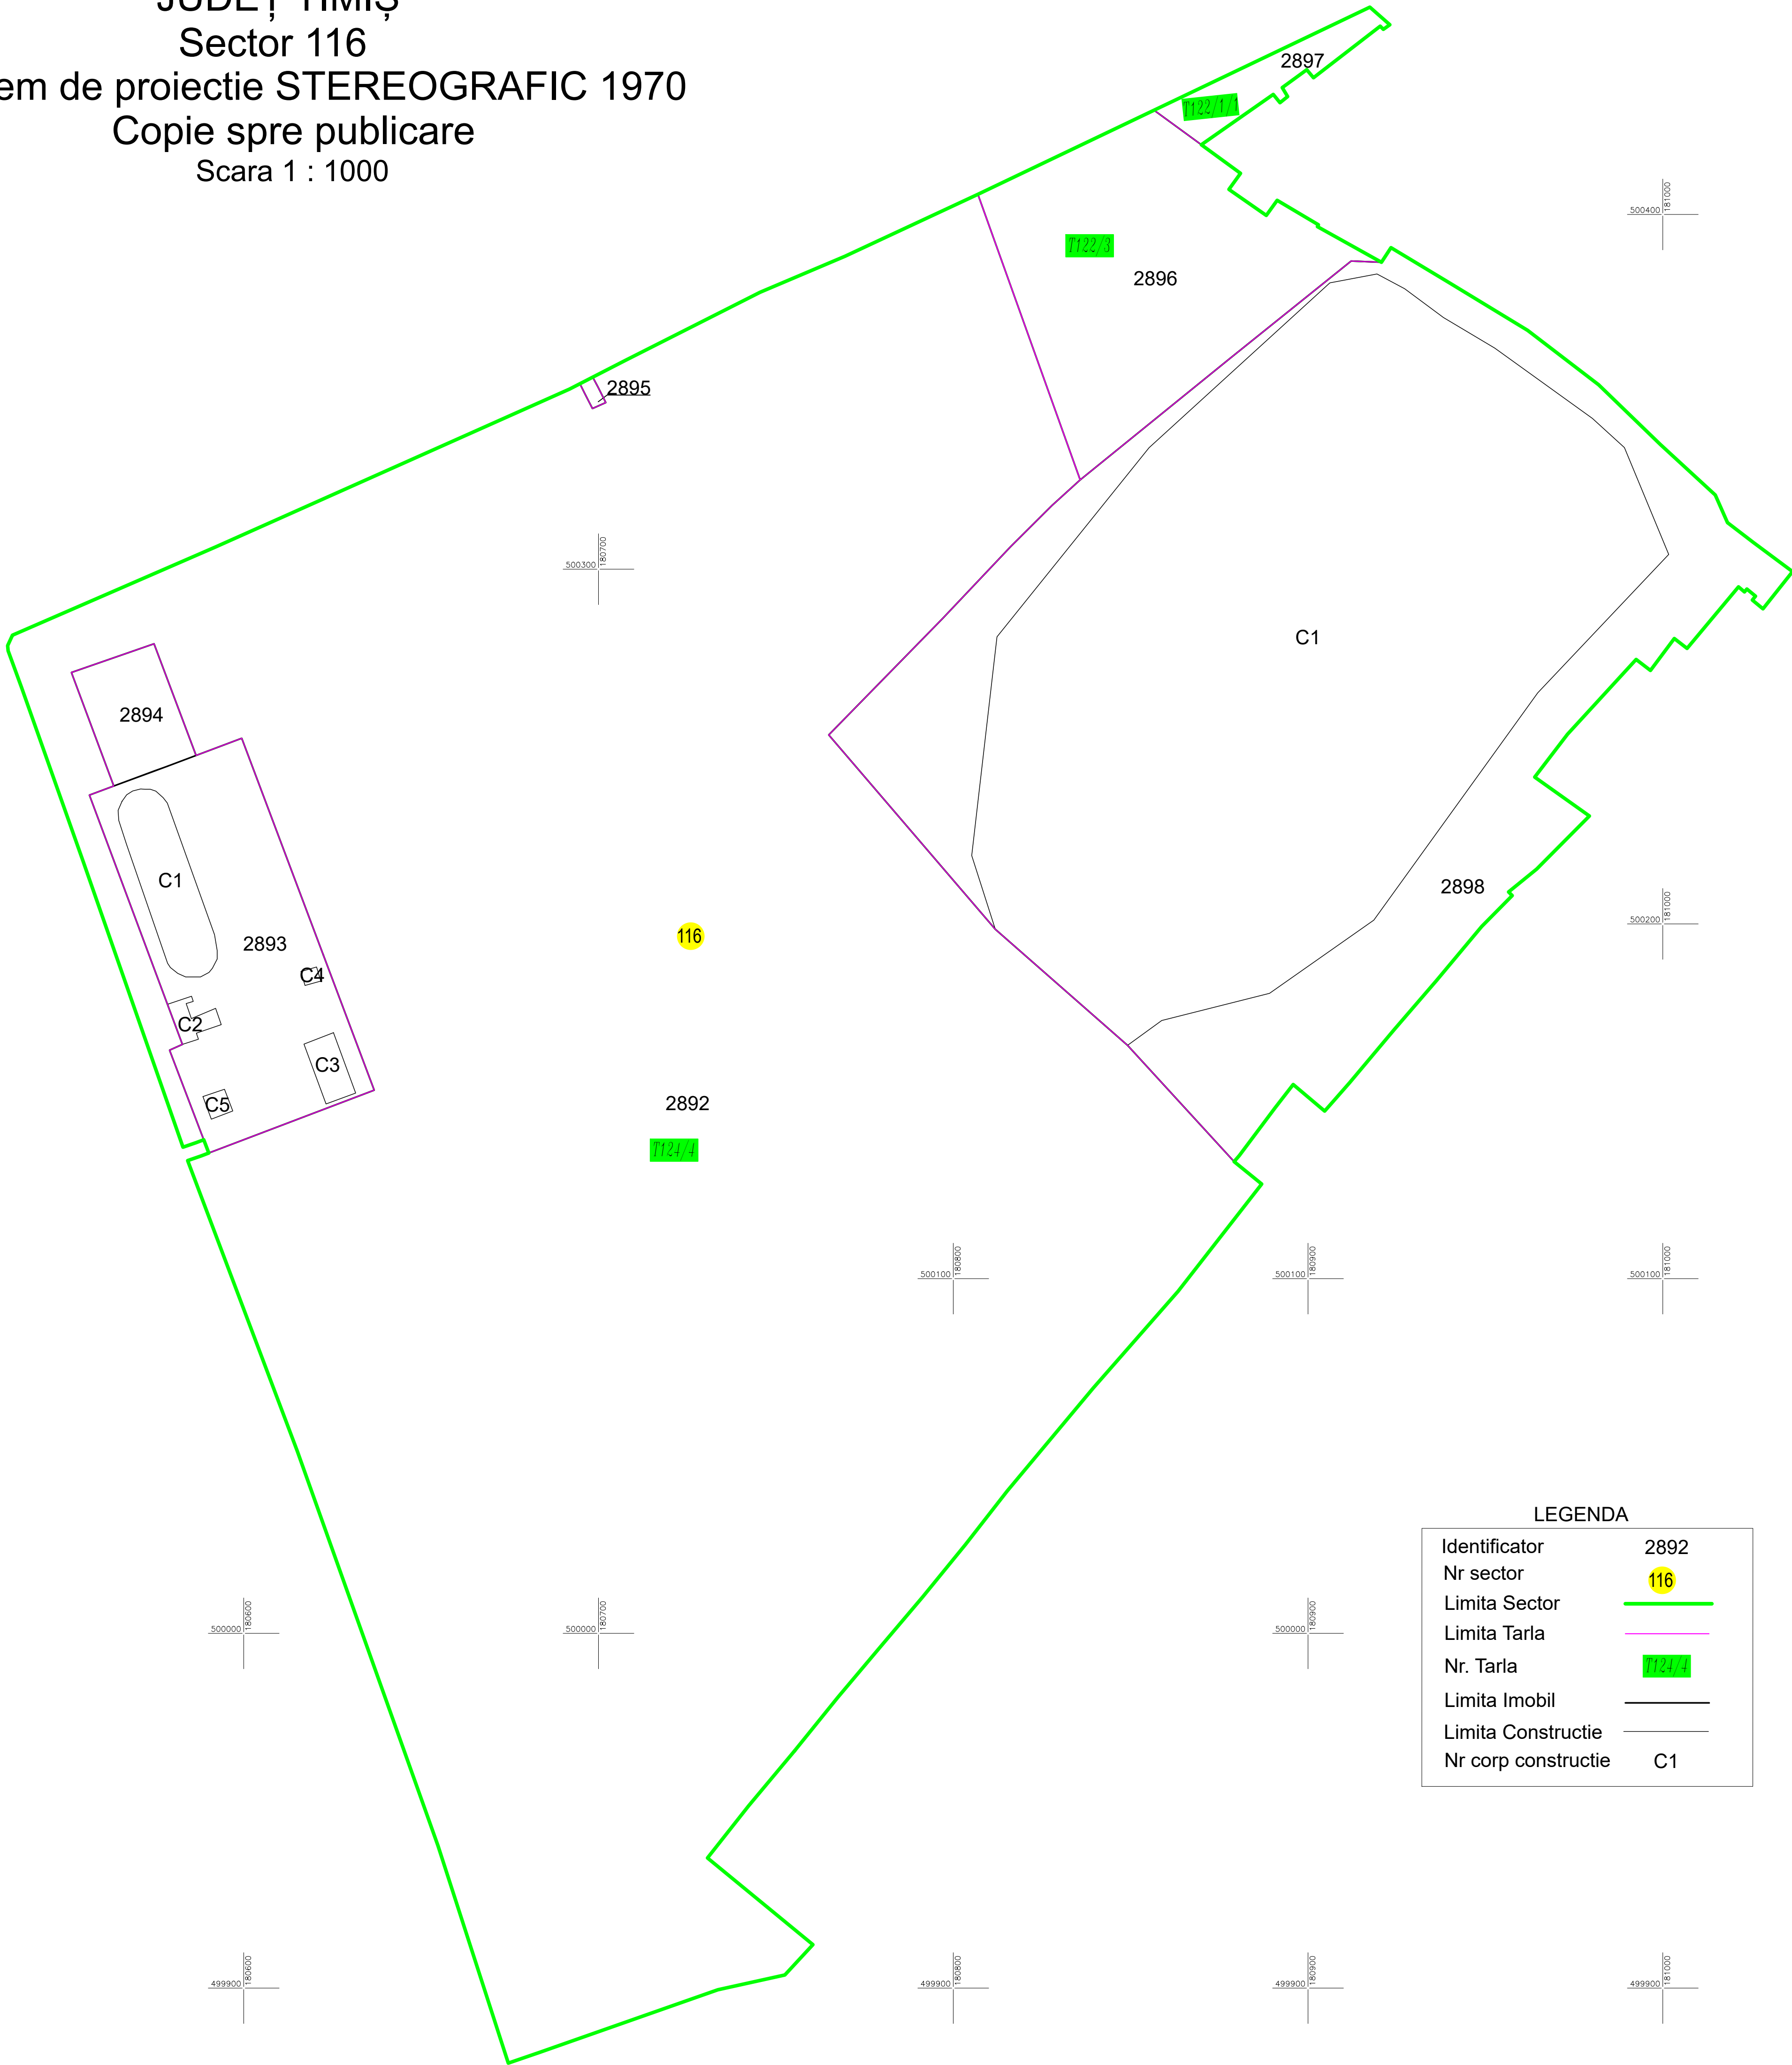


PLAN CADASTRAL
UAT Șandra
JUDEȚ TIMIȘ
Sector 116
Sistem de proiectie STEREOGRAFIC 1970
Copie spre publicare
Scara 1 : 1000

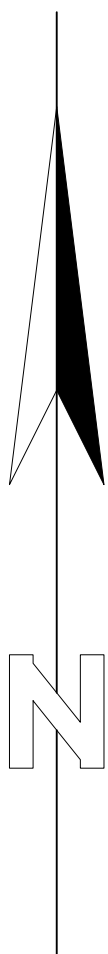

LEGENDA	
Identificator	2892
Nr sector	116
Limita Sector	
Limita Tarla	
Nr. Tarla	1124.4
Limita Imobil	
Limita Constructie	
Nr corp constructie	C1

Schița de dispunere a sectoarelor cadastrale UAT Șandra

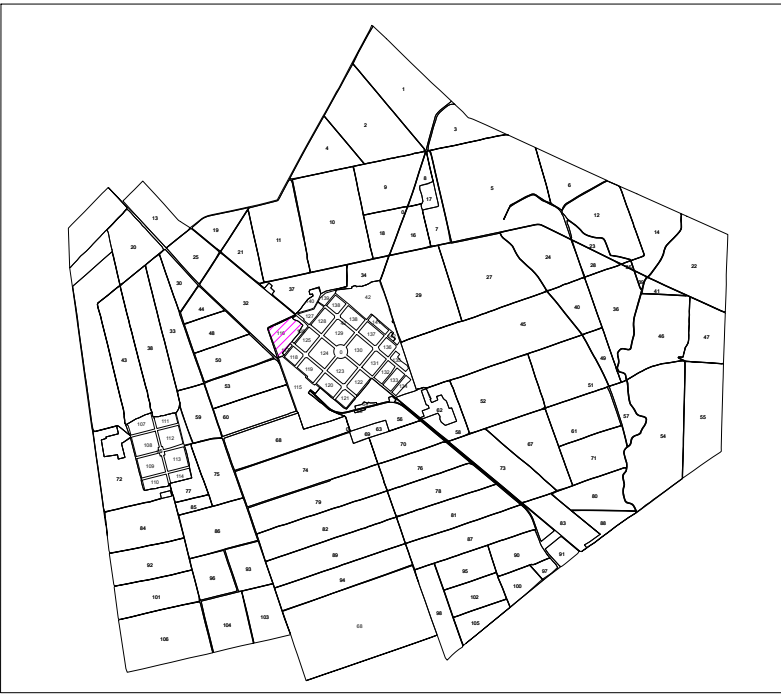

Executant:SC PROCAD SRL
Autorizare: Clasa I, seria RO-B-J, nr.2943
Persoana fizica autorizata: Ing. Popescu Cosmin-Alin
Autorizare: Categoria D, seria RO-B-F, nr.1578
DATA:octombrie 2025