

# PLAN CADASTRAL

UAT Șandra  
JUDEȚ TIMIȘ  
Sector 132


Sistem de proiectie STEREOGRAFIC 1970

Copie spre publicare

Scara 1 : 1000

## LEGENDA

Identificator	2787
Nr sector	132
Limita Sector	
Limita Imobil	
Limita Constructie	
Nr corp constructie	C1
Numar postal	510

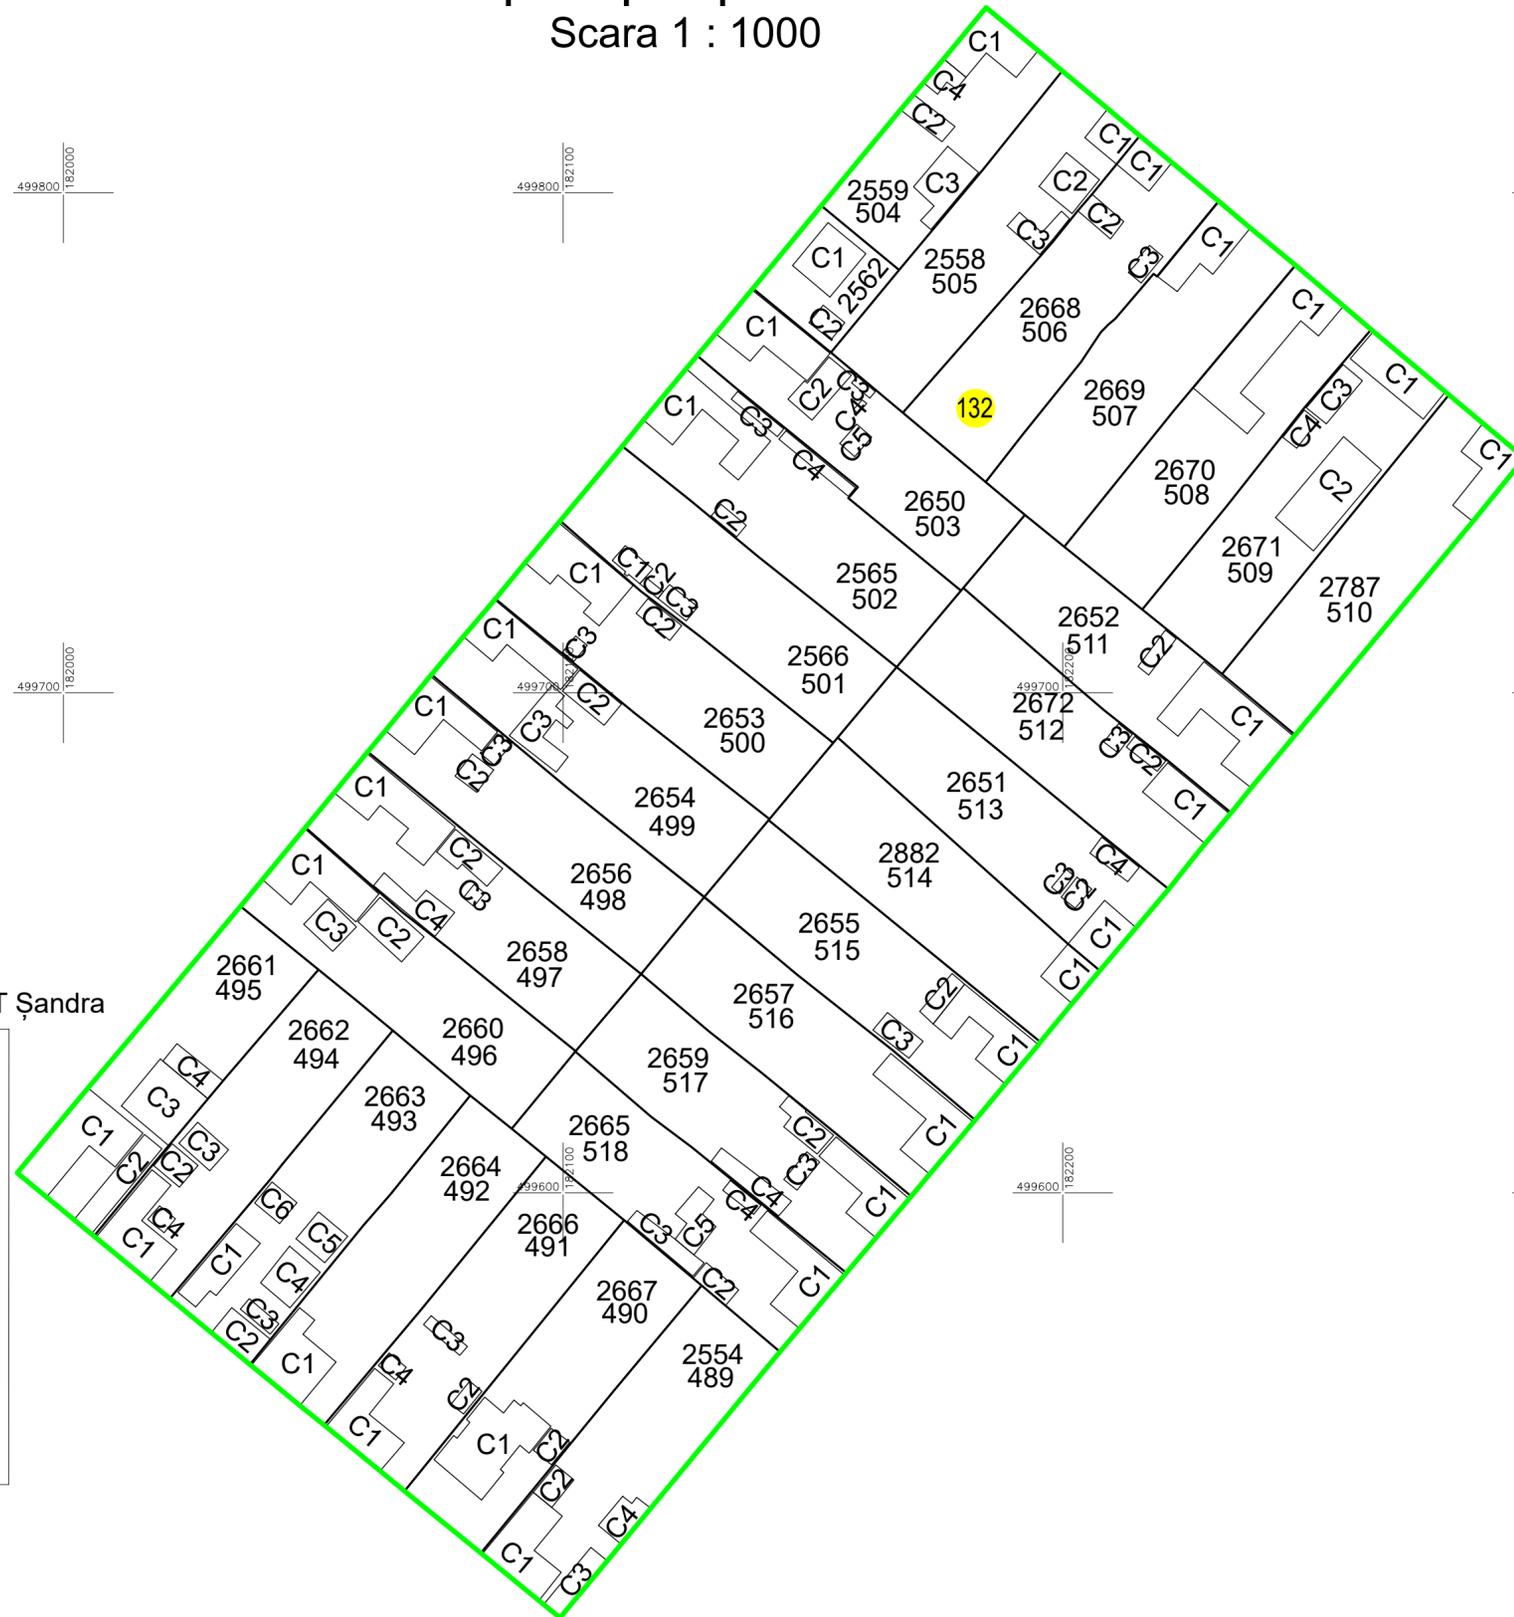

Schița de dispunere a sectoarelor cadastrale UAT Șandra



Executant: SC PROCAD SRL  
Autorizare: Clasa I, seria RO-B-J, nr.2943  
Persoana fizica autorizata: Ing. Popescu Cosmin-Alin  
Autorizare: Categoria D, seria RO-B-F, nr.1578  
DATA: Octombrie 2025