




PLAN CADASTRAL
UAT TEREMIA MARE, JUDETUL TIMIS
SECTOR 59
Scara 1:2000
Sistem de proiectie: stereografic 1970
spre publicare
Plansa 1/2

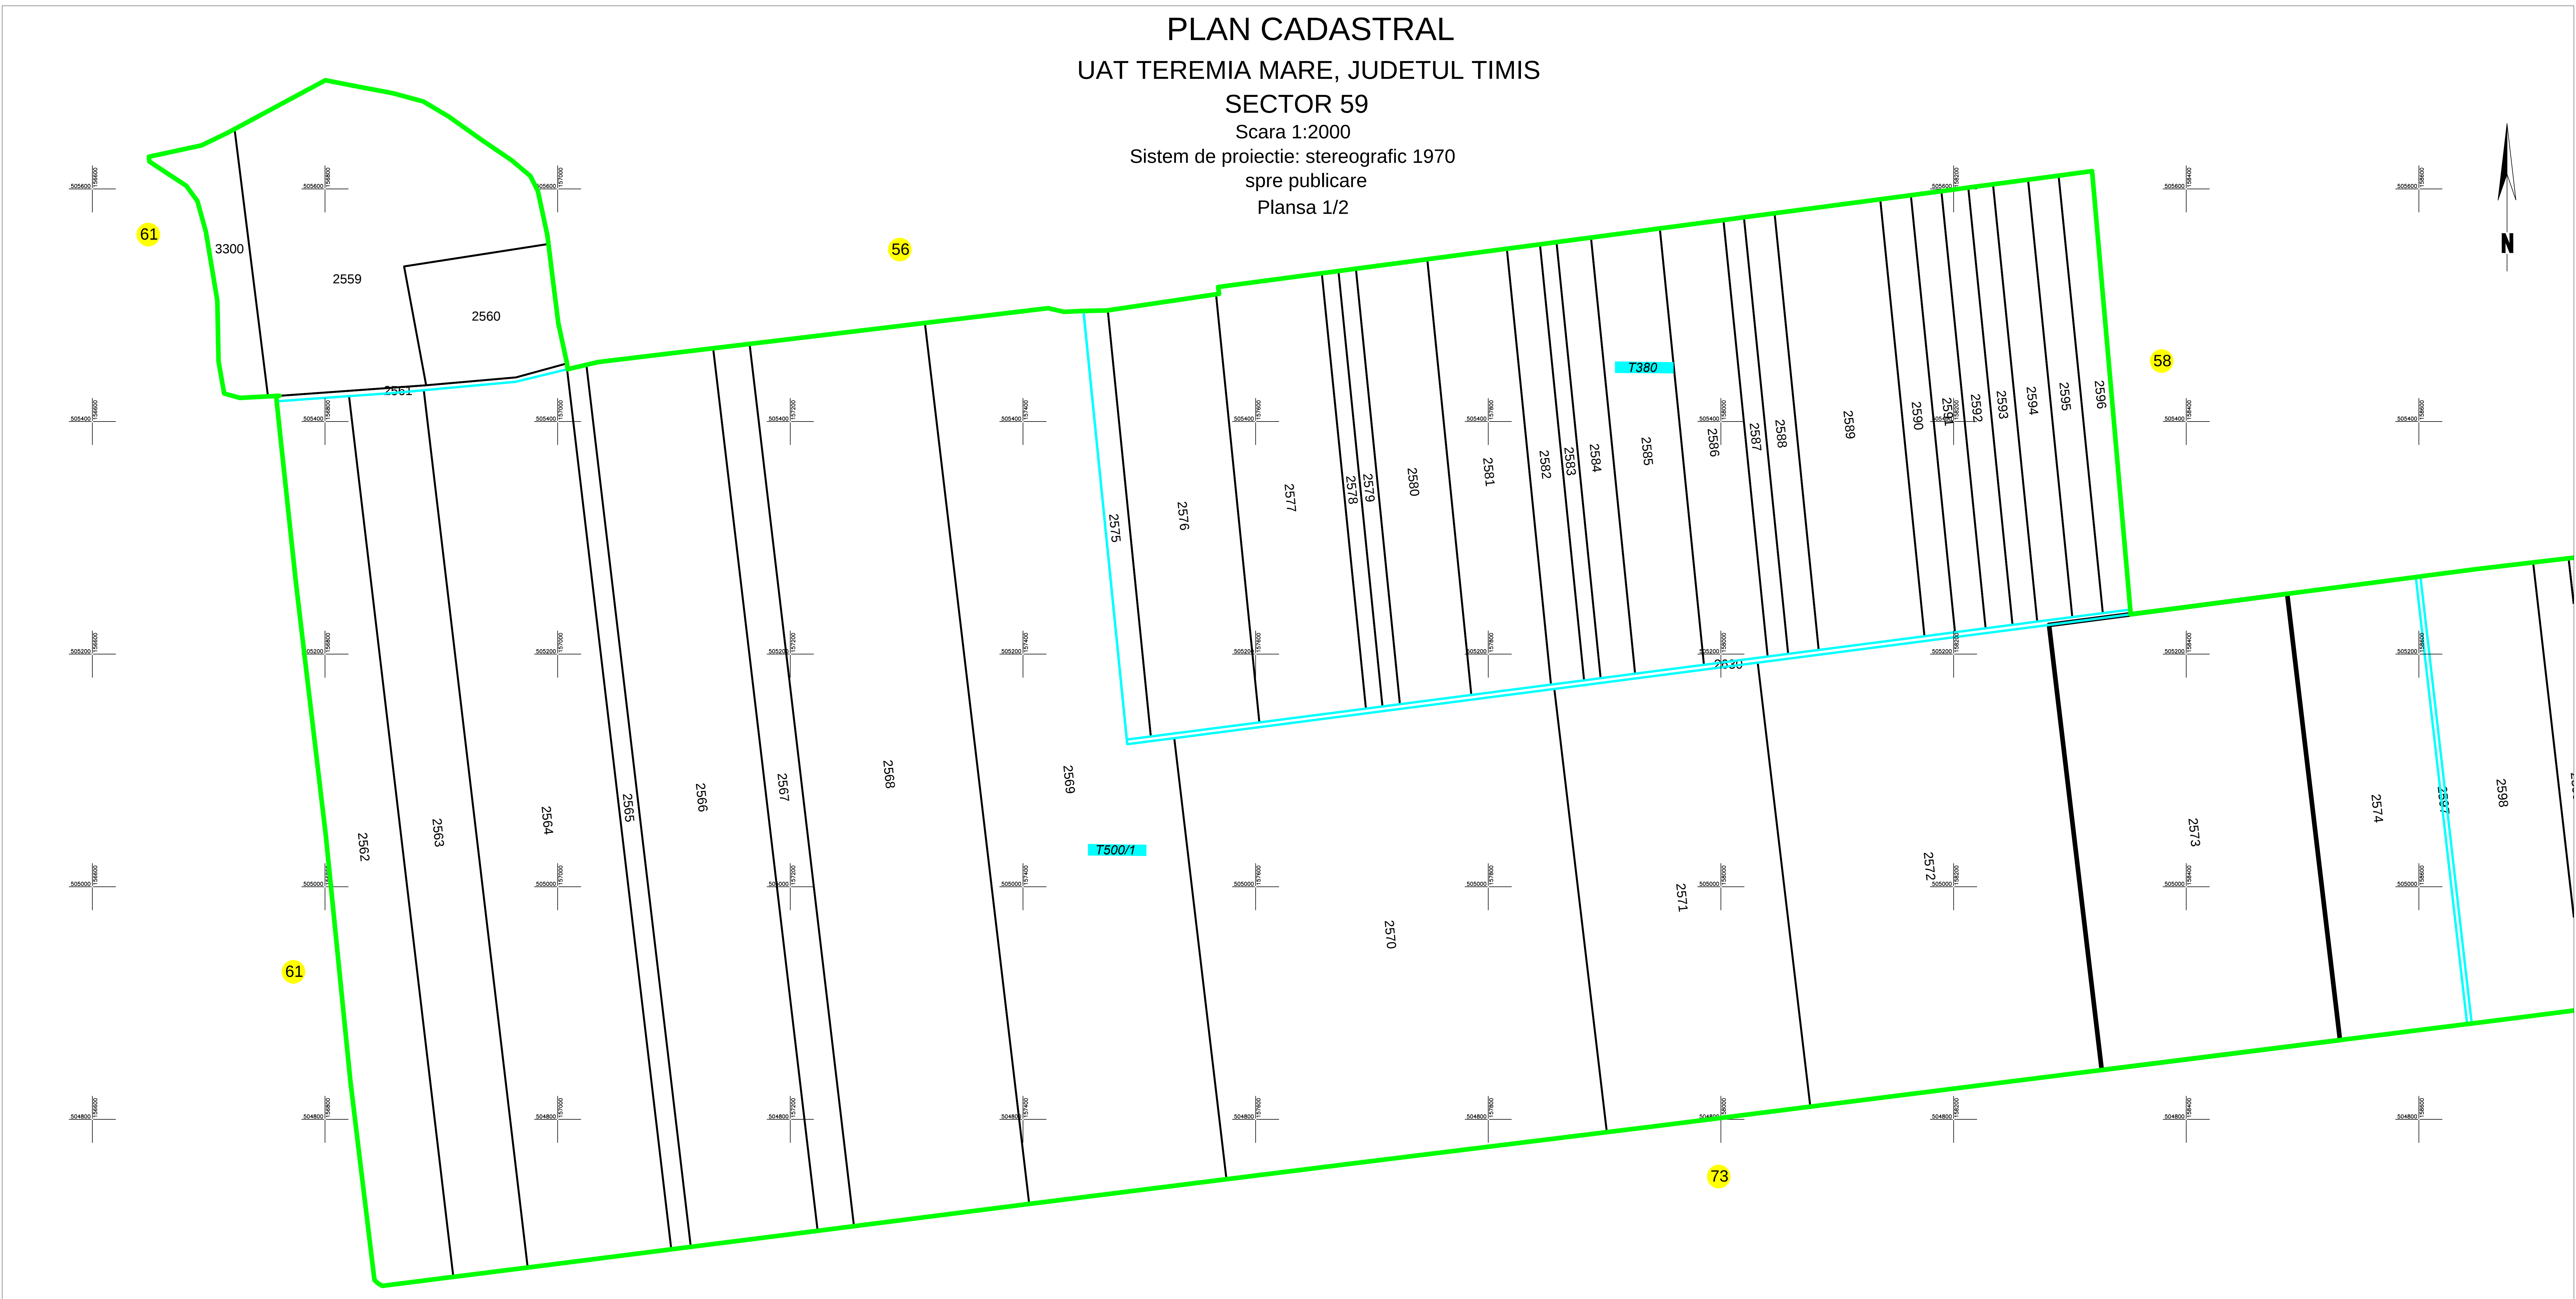

SCHITA CU DISPUNEREA SECTOARELOR CADASTRALE
U.A.T. TEREMIA MARE, JUDETUL TIMIS

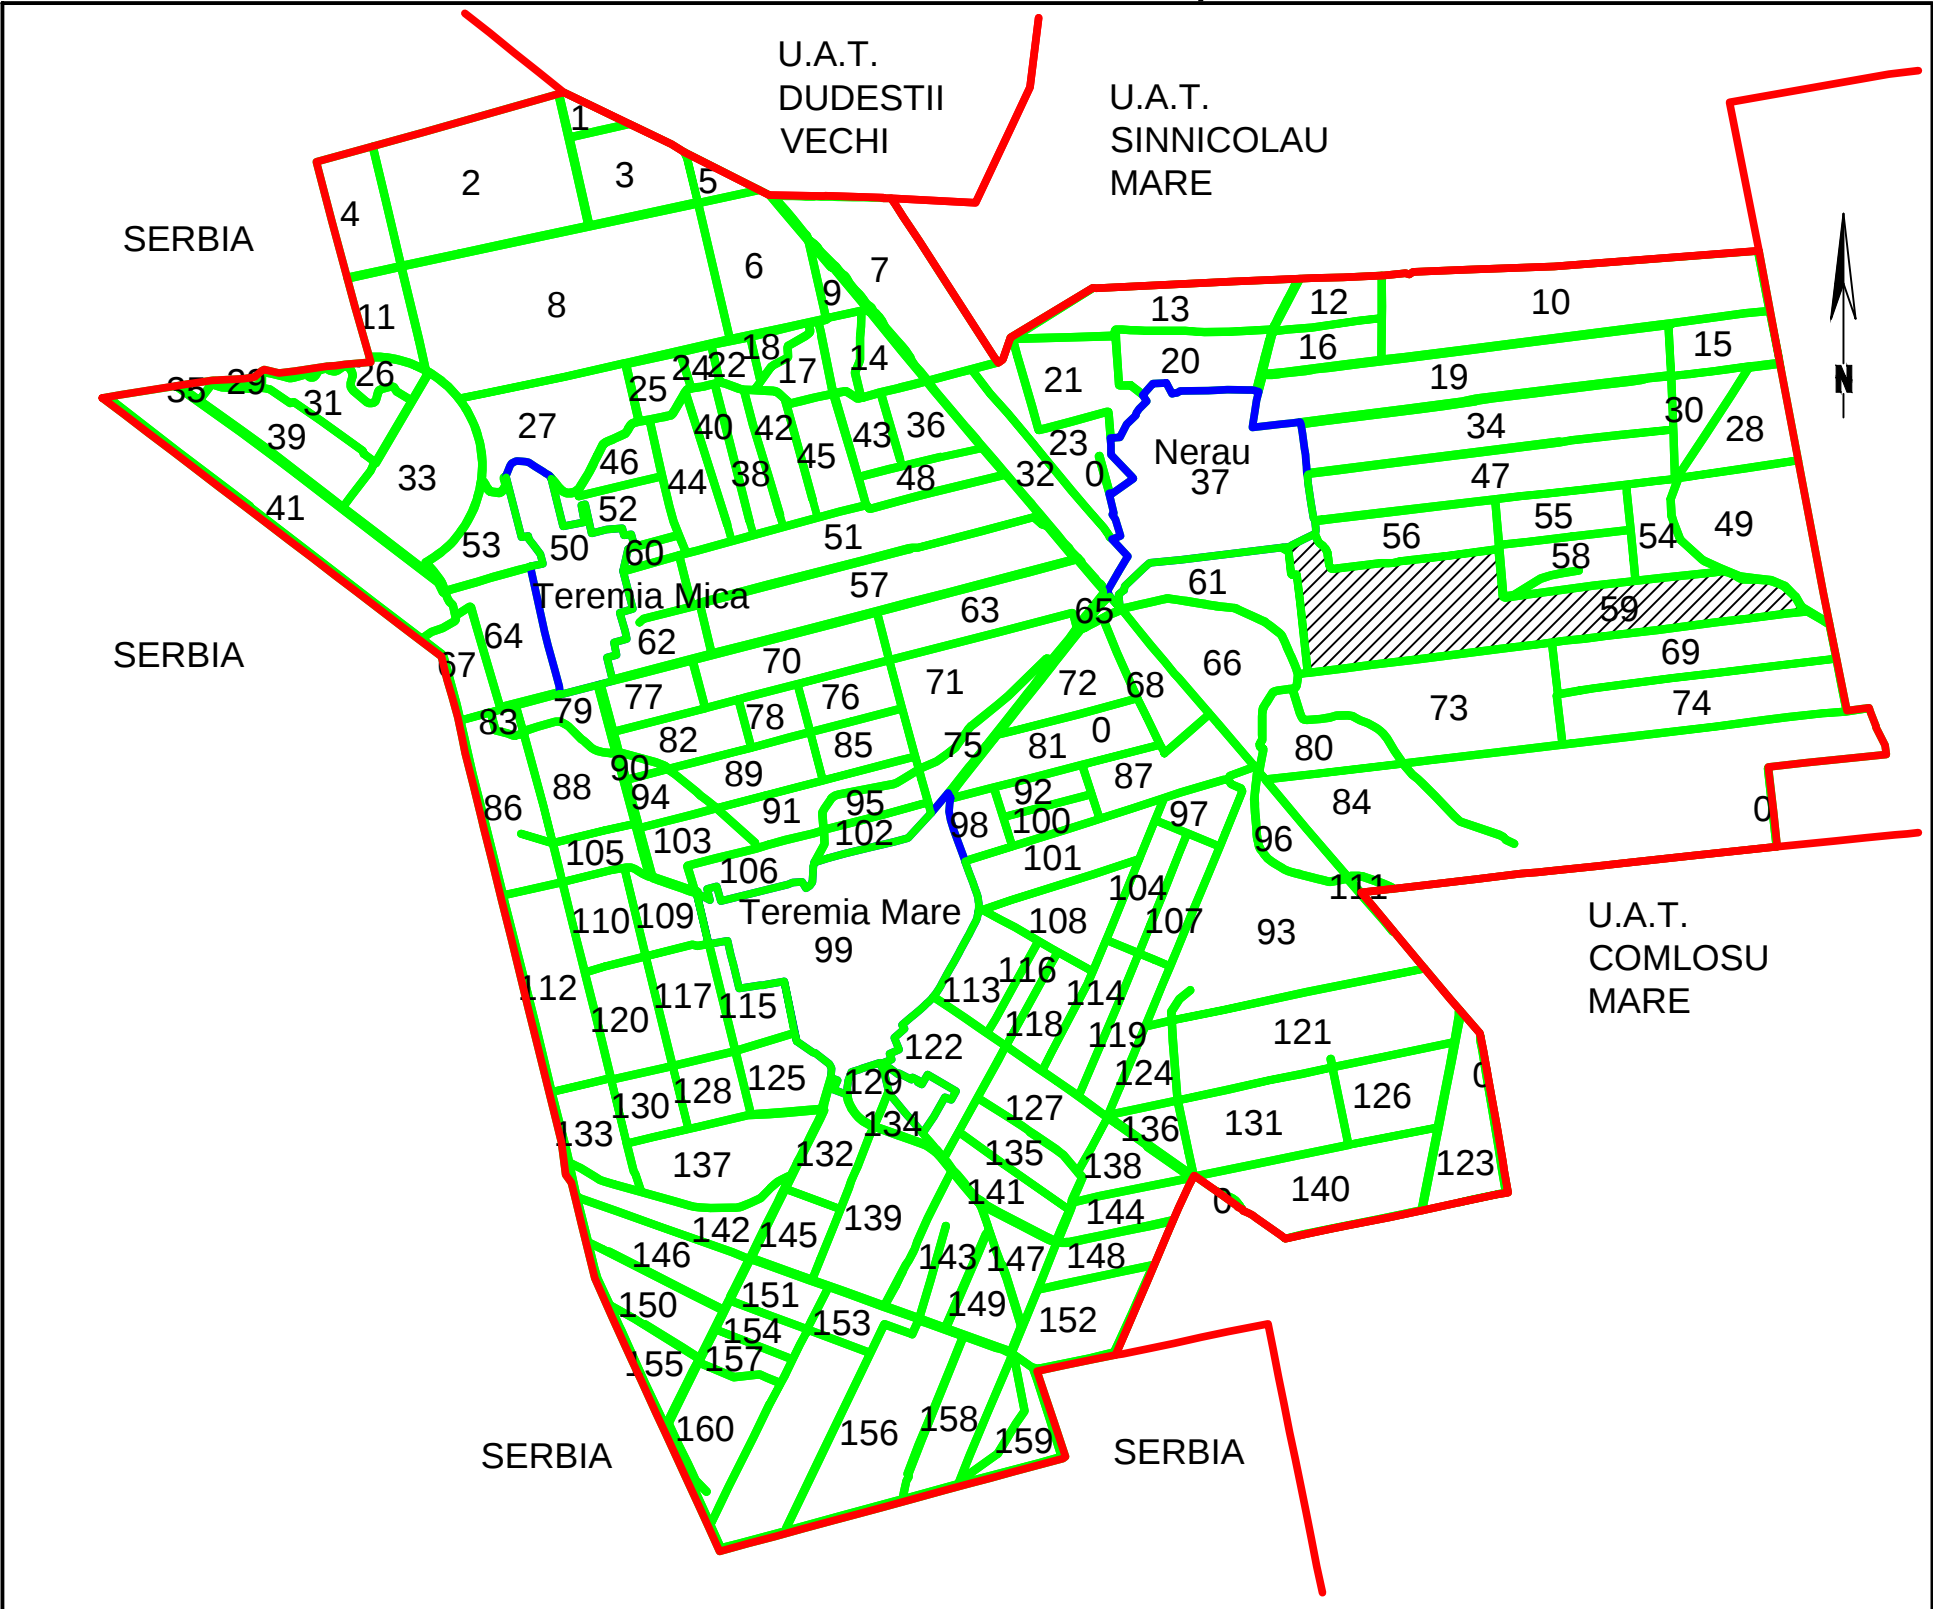

SCHITA CU DISPUNEREA
PLANSELOR
SECTOR 59, U.A.T. TEREMIA MARE,
JUDETUL TIMIS

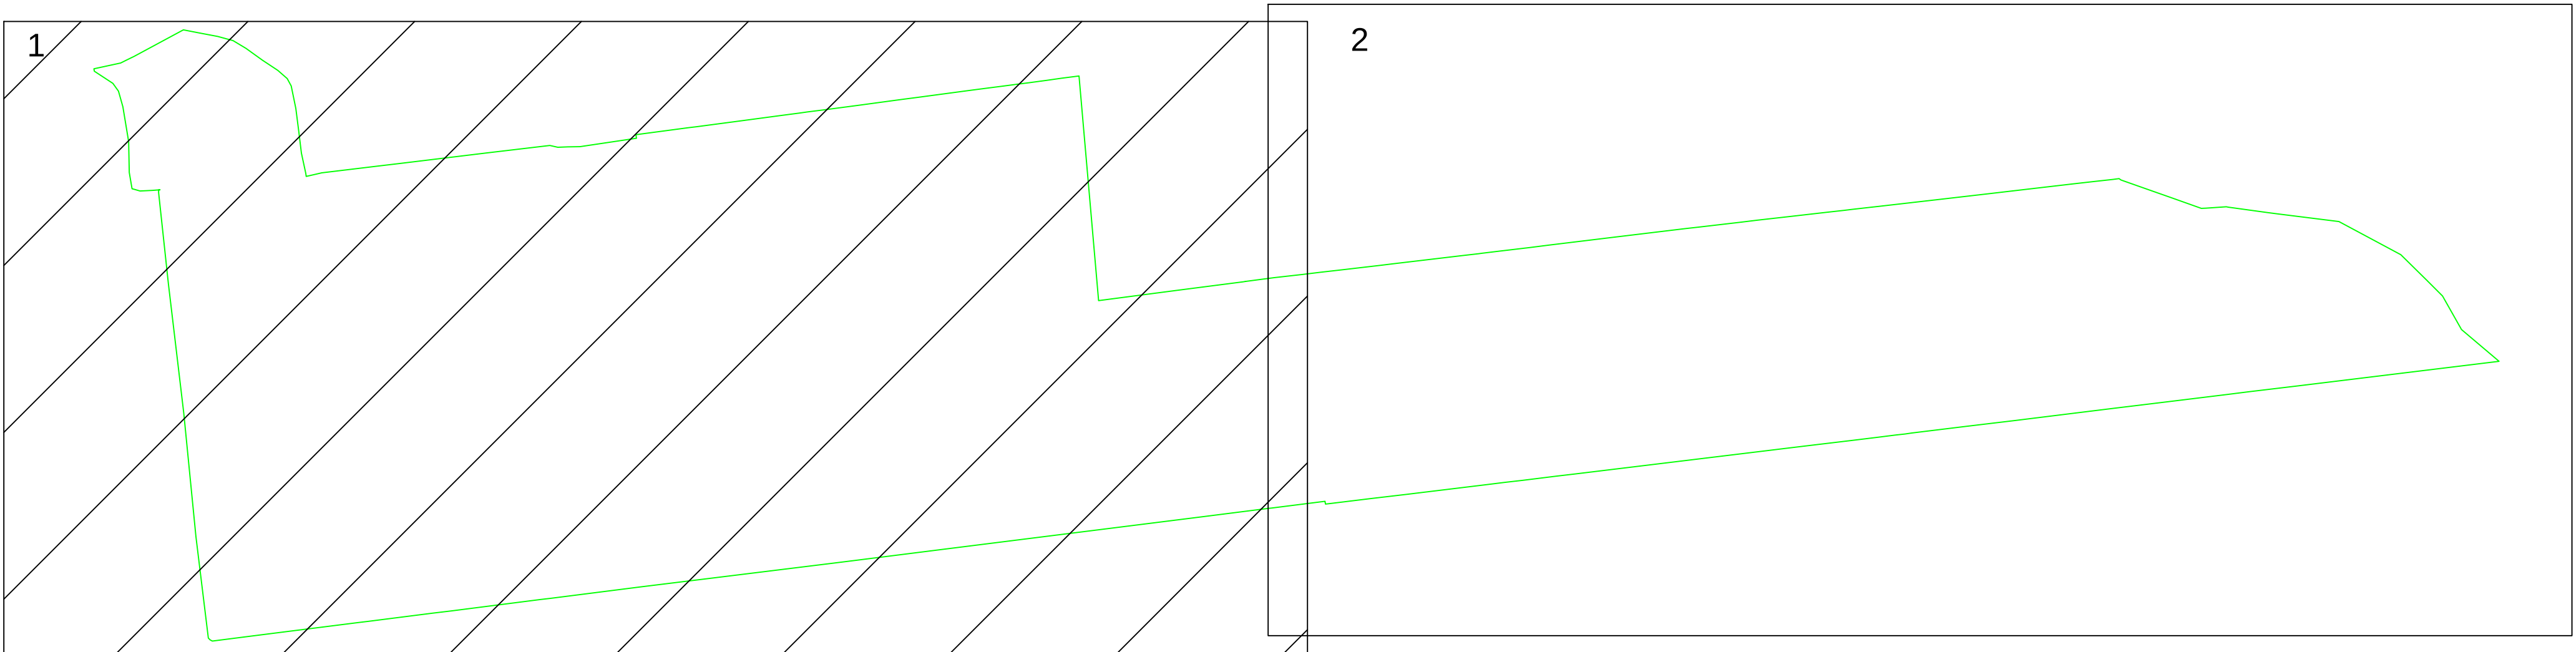

LEGENDA

Numar Sector	75
ID imobil	15
Limita sector	
Limita imobil	
Limita UAT	
Limita intravilan	
Limita tarla	
Numar tarla	

S.C. SAURO CAD S.R.L.
Seriile RC-B-I Nr. 2459/25.09.2023
Data 18.12.2024