

290800

291000

291200

291400

PLAN CADASTRAL

UAT: Tomesti, judetul: TIMIS, Sect. cad. 13, plansa 1

Scara 1:2000

Sistem de proiectie: stereografic 1970

Spre Publicare

482000

482000

481800

481800

481600

481600

481400

481400

481200


481200

290800


291000

291200

291400

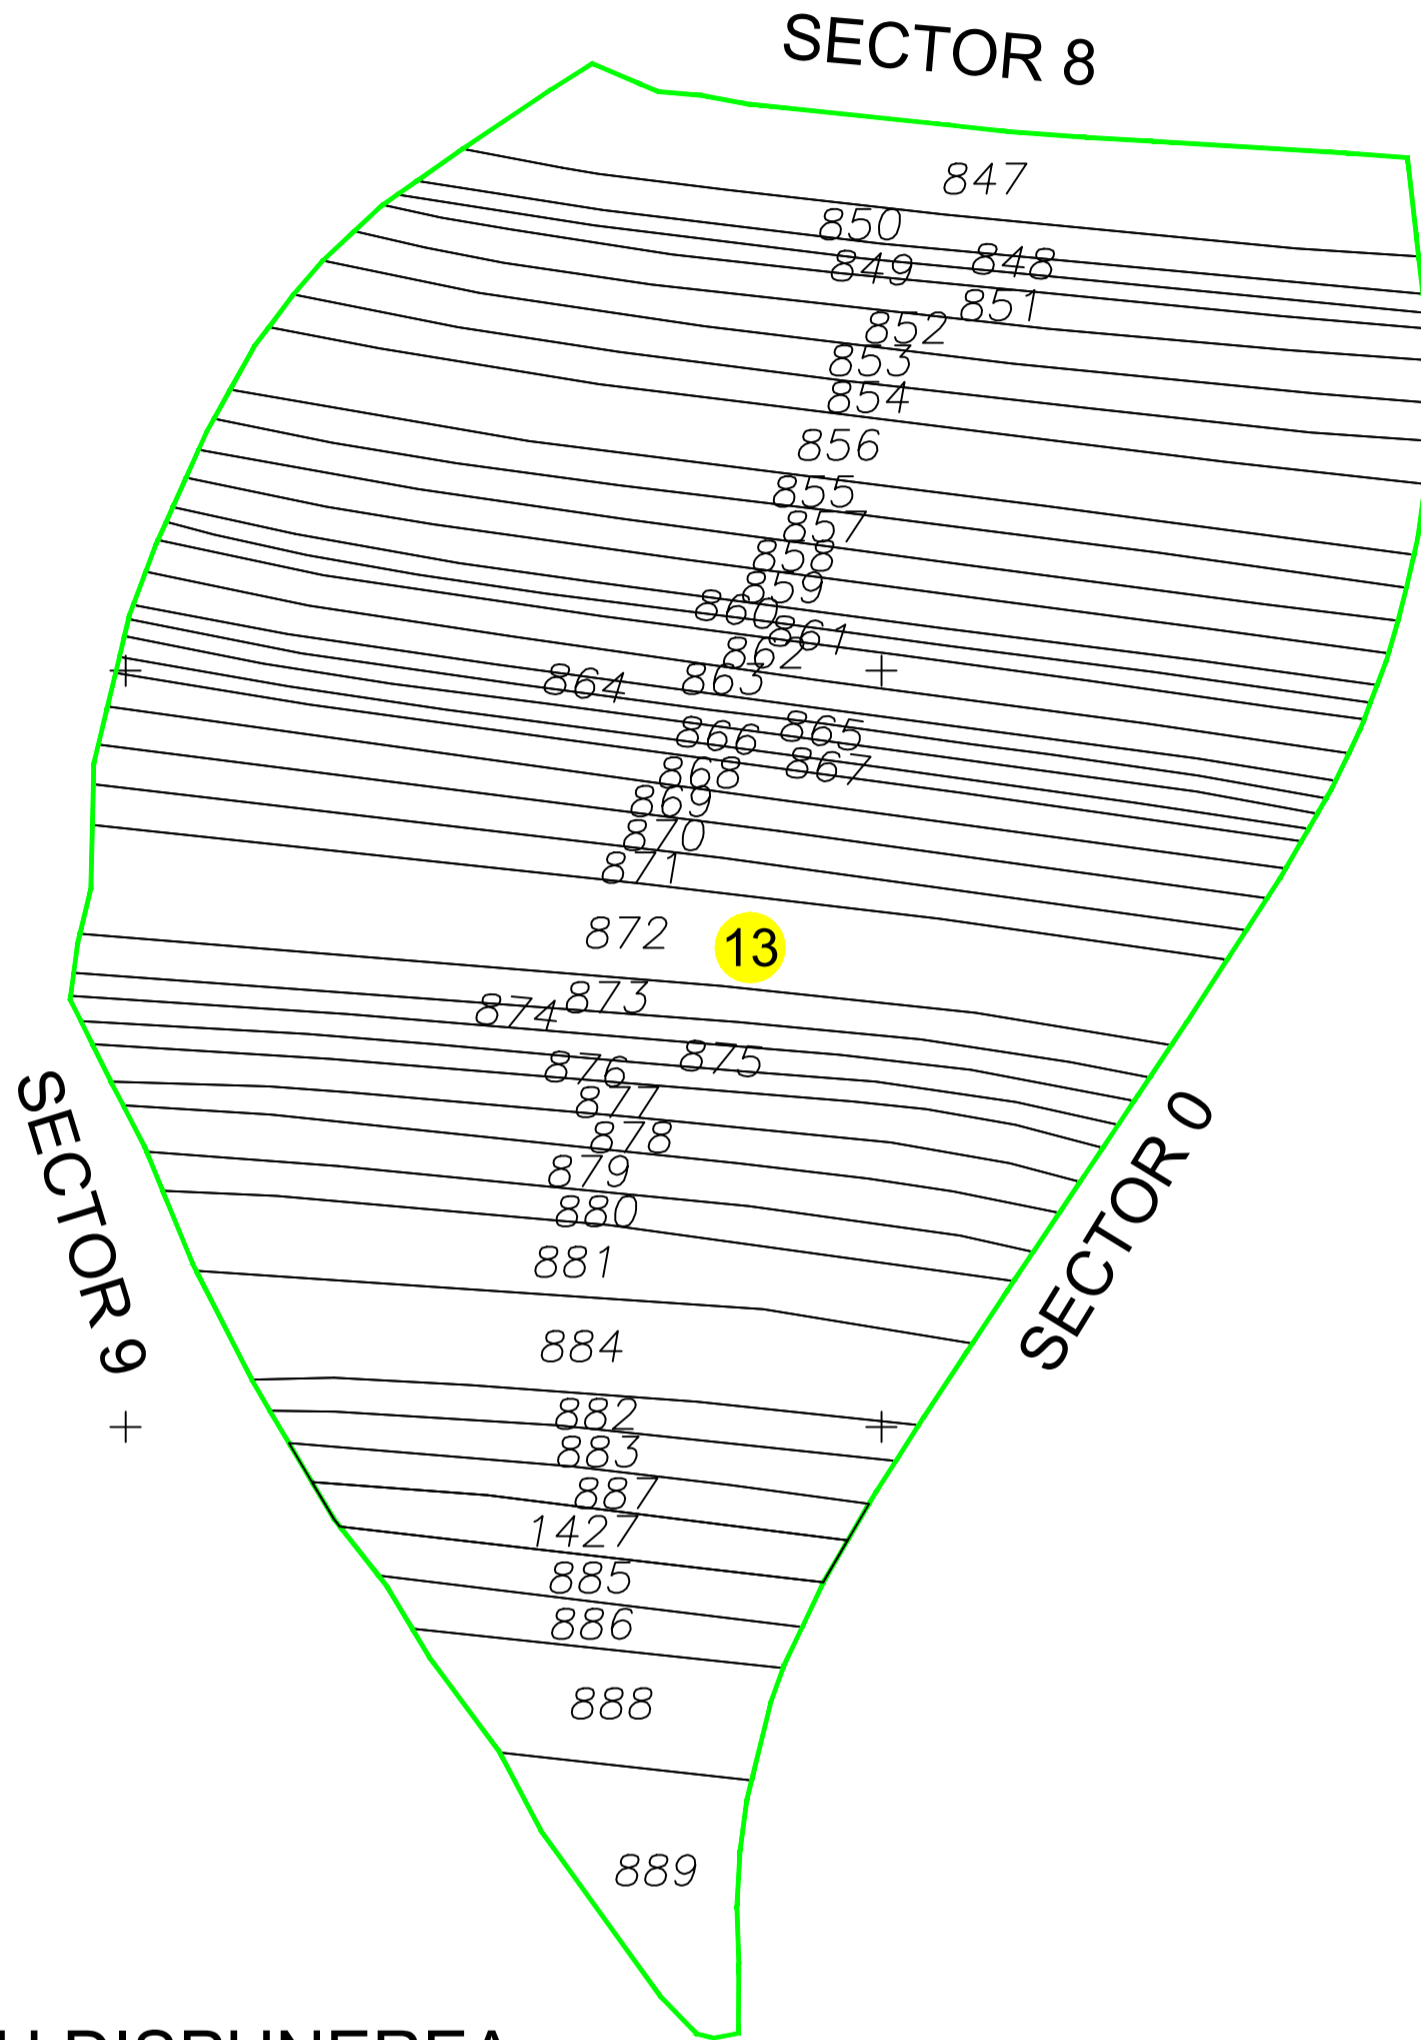

SCHITA CU DISPUNEREA SECTOARELOR CADASTRALE U.A.T. TOMESTI, JUDETUL TIMIS

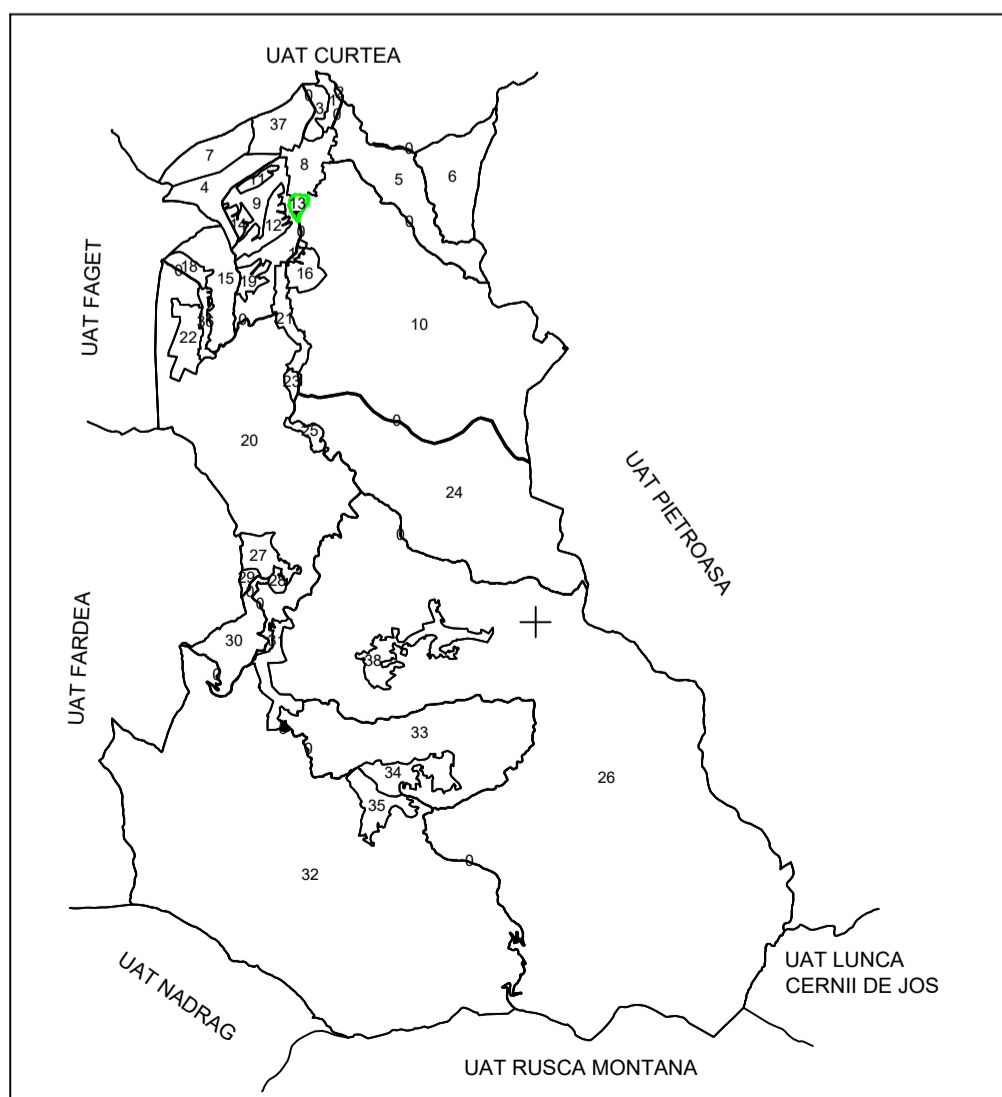

Executant: KDR GEOMATICS SRL
RO-B-J nr. 1584/2019
Ing. Adrian Cacoveanu
RO-B-F nr.1494/2013 Categoria D
Data: 05.02.2024

LEGENDA

- Numar Sector 1
- ID imobil 15
- Limita sector
- Limita imobil