


UAT.BRESTOVAT
JUD.TIMIS


PLAN CADASTRAL UAT TOPOLOVĂȚU MARE JUDEȚ TIMIȘ

Sector 07
Sistem de proiectie STEREOGRAFIC 1970
Copie spre publicare
Plansa 2
Scara 1 : 2000

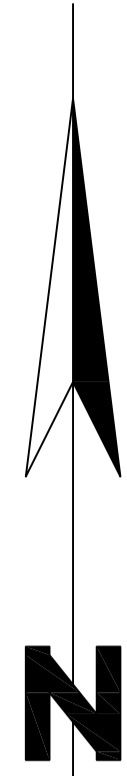

LEGENDA


Identificator	550
Nr. Sector	7
Limita UAT	
Limita Sector	
Limita Canal	
Limita Imobil	
Limita Tarla	
Nr. Tarla	T507/1
Denumire UAT	Brestovat

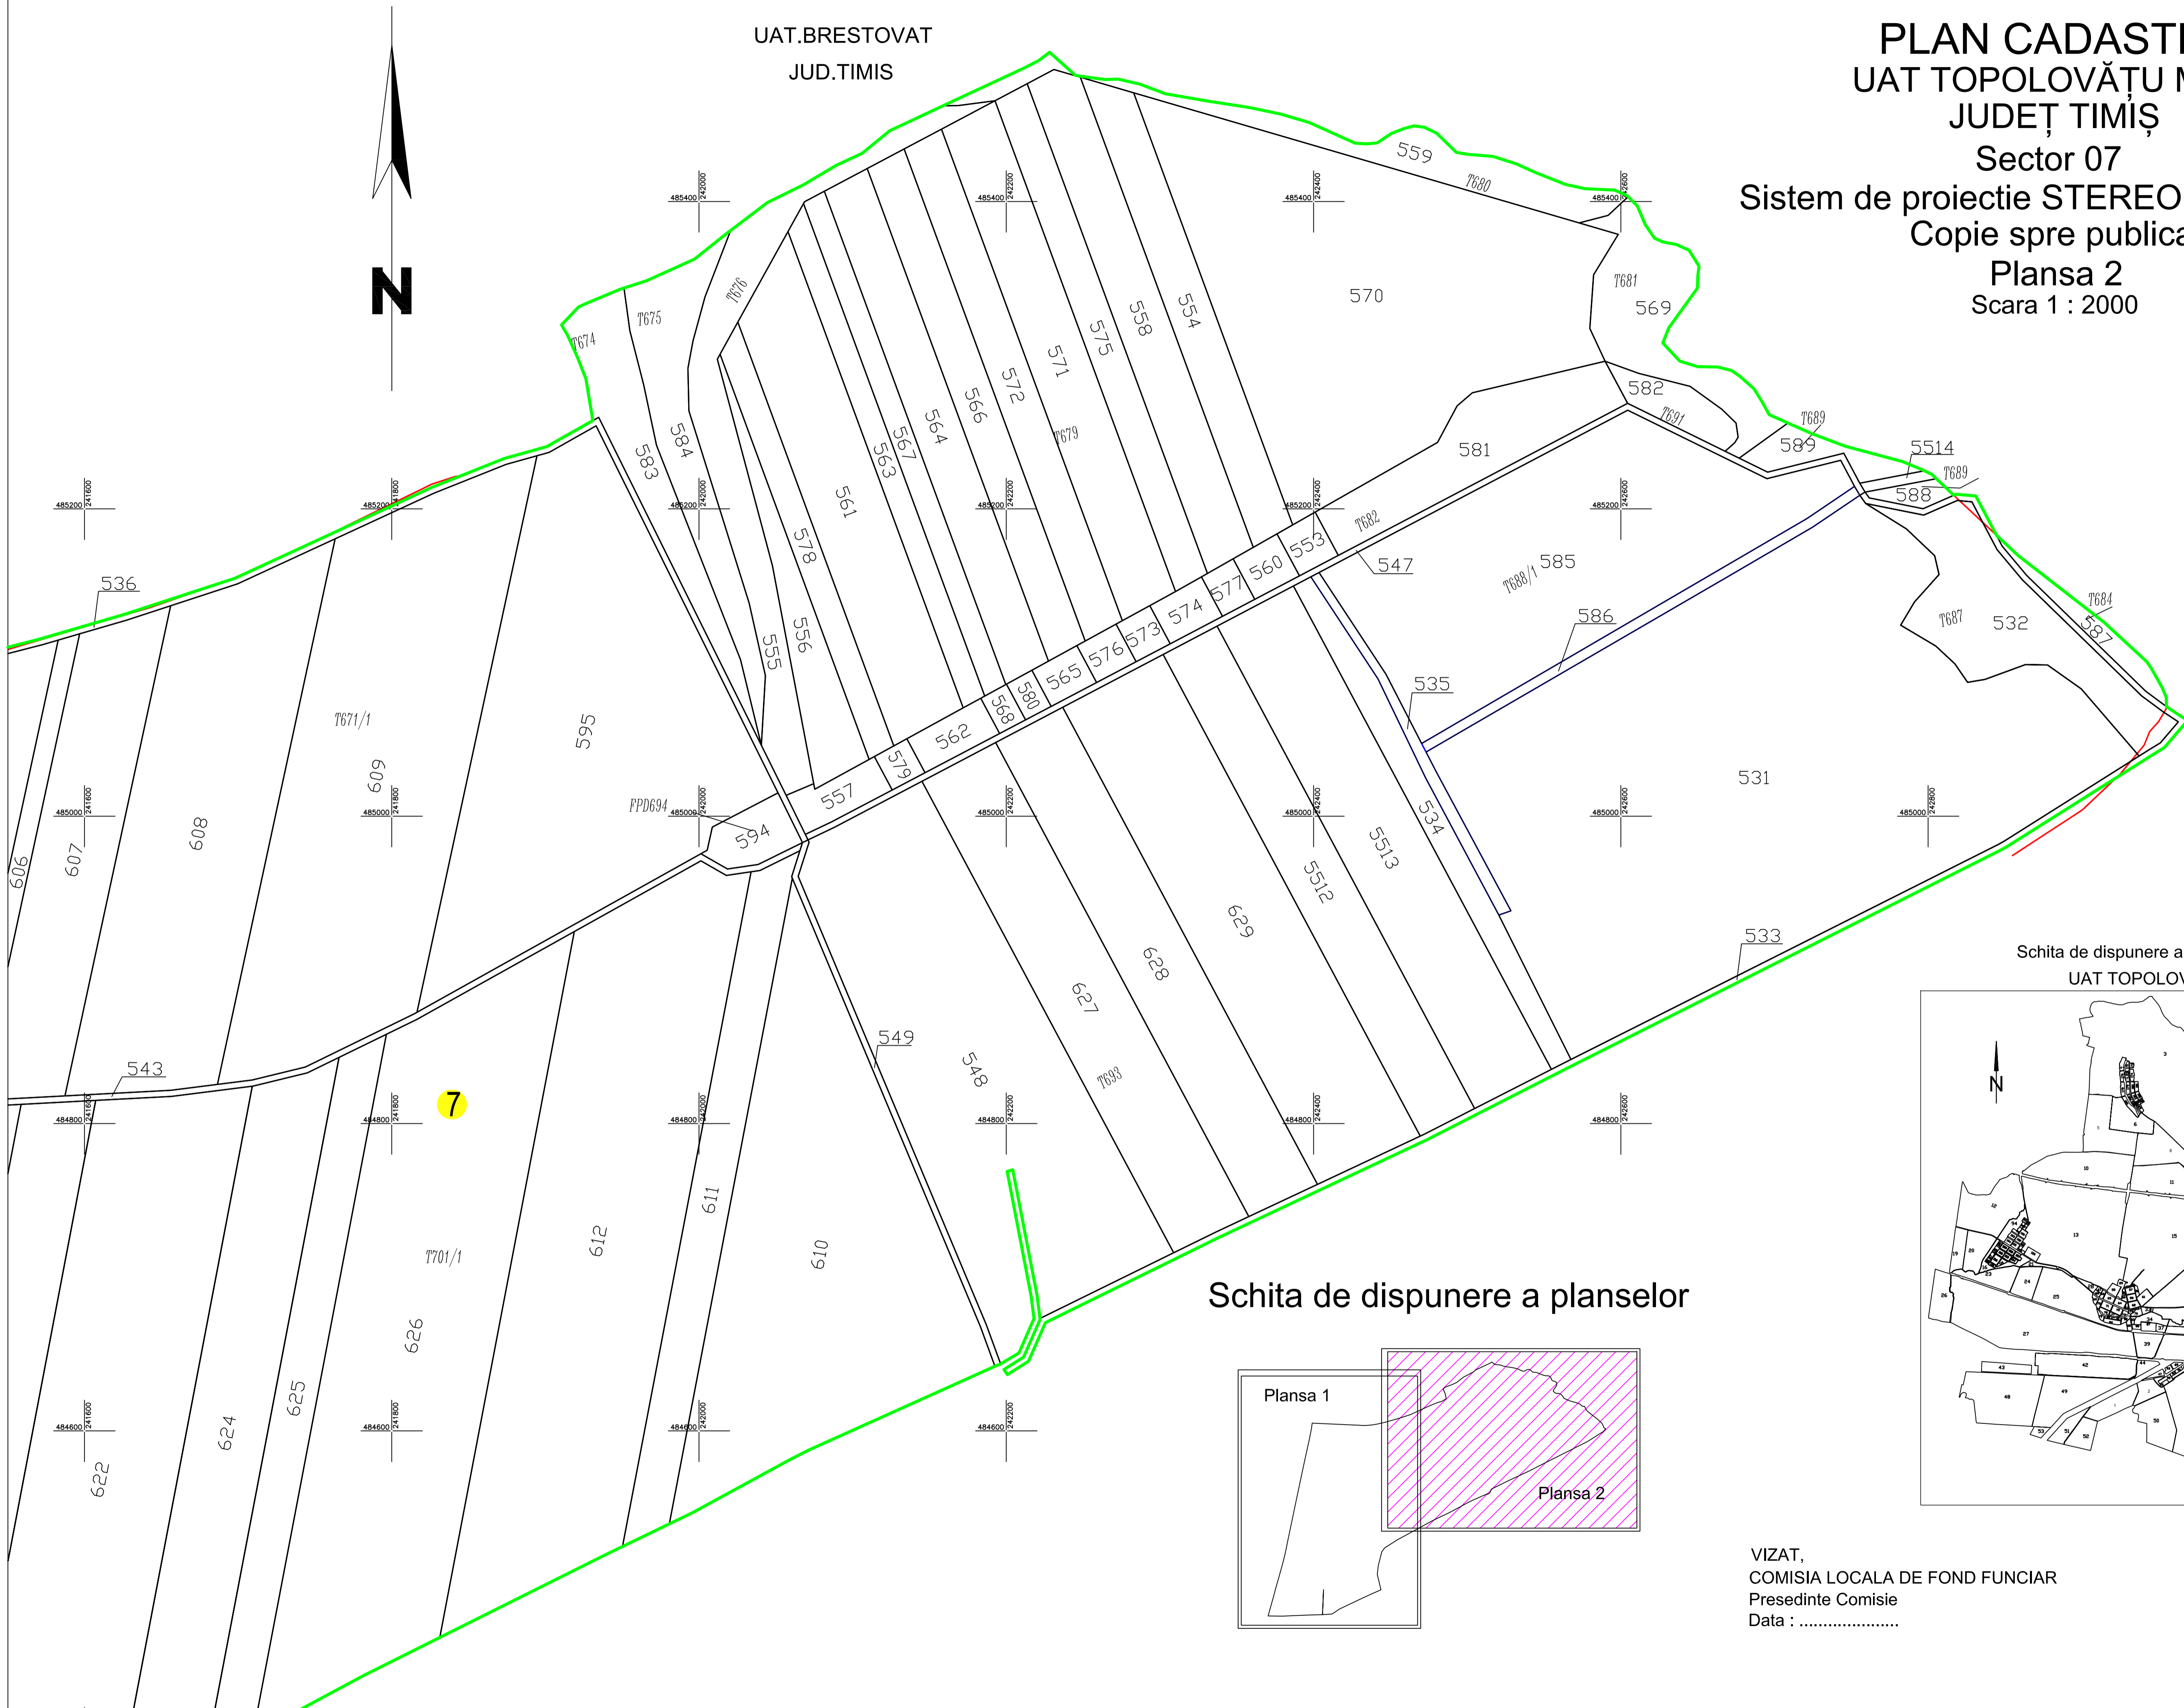

Schita de dispunere a sectoarelor cadastrale
UAT TOPOLOVĂȚU MARE



Schita de dispunere a planselor

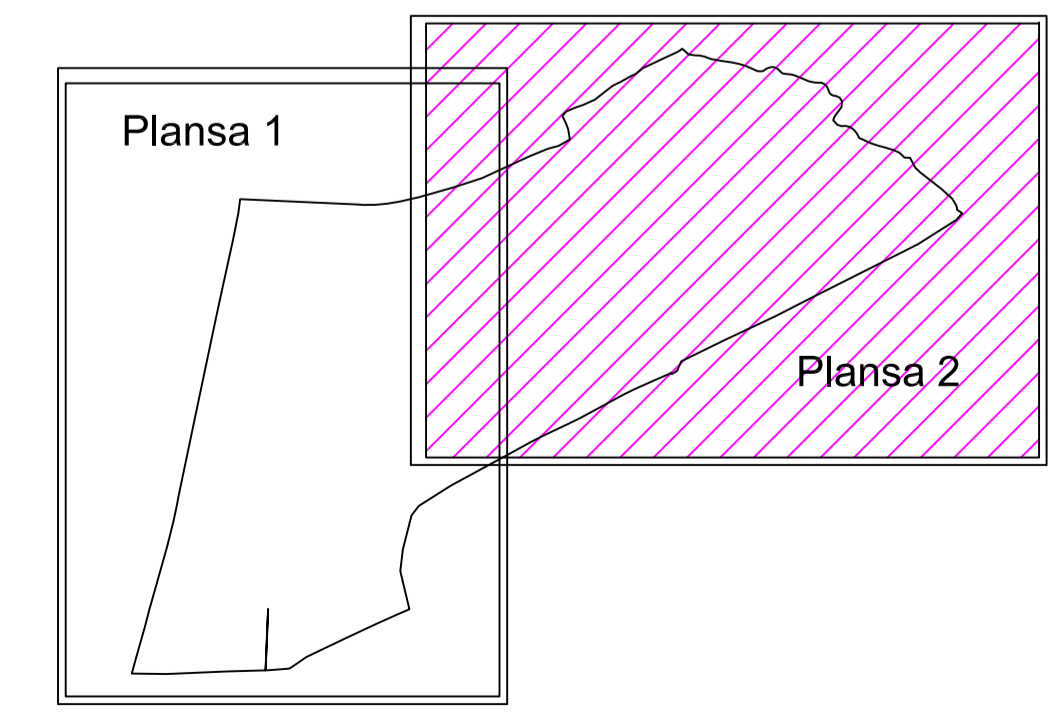

VIZAT,
COMISIA LOCALA DE FOND FUNCJAR
Presedinte Comisie
Data :

EXECUTANT:
SC PROCAD SRL
DE
PUBLICARE
ALTE
SINTEZA
S.C. DATA: