


PLAN CADASTRAL  
 UAT TOPOLOVĂȚU MARE  
 JUDEȚ TIMIȘ

Sector 18

Sistem de proiectie STEREOGRAFIC 1970



Copie spre publicare

Scara 1 : 2000  
 Plansa 2

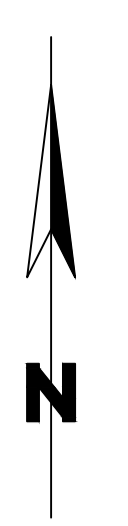

LEGENDA

Identificator	6403
Nr. Sector	18
Limita Intravilan	— (blue line)
Limita Sector	— (green line)
Limita Canal	— (red line)
Limita Imobil	— (black line)
Limita Constructie	— (black line)
Nr. Corp	C1
Limita Tarla	— (black line)
Nr. Tarla	T507/1
Denumire intravilan	Iosifalau

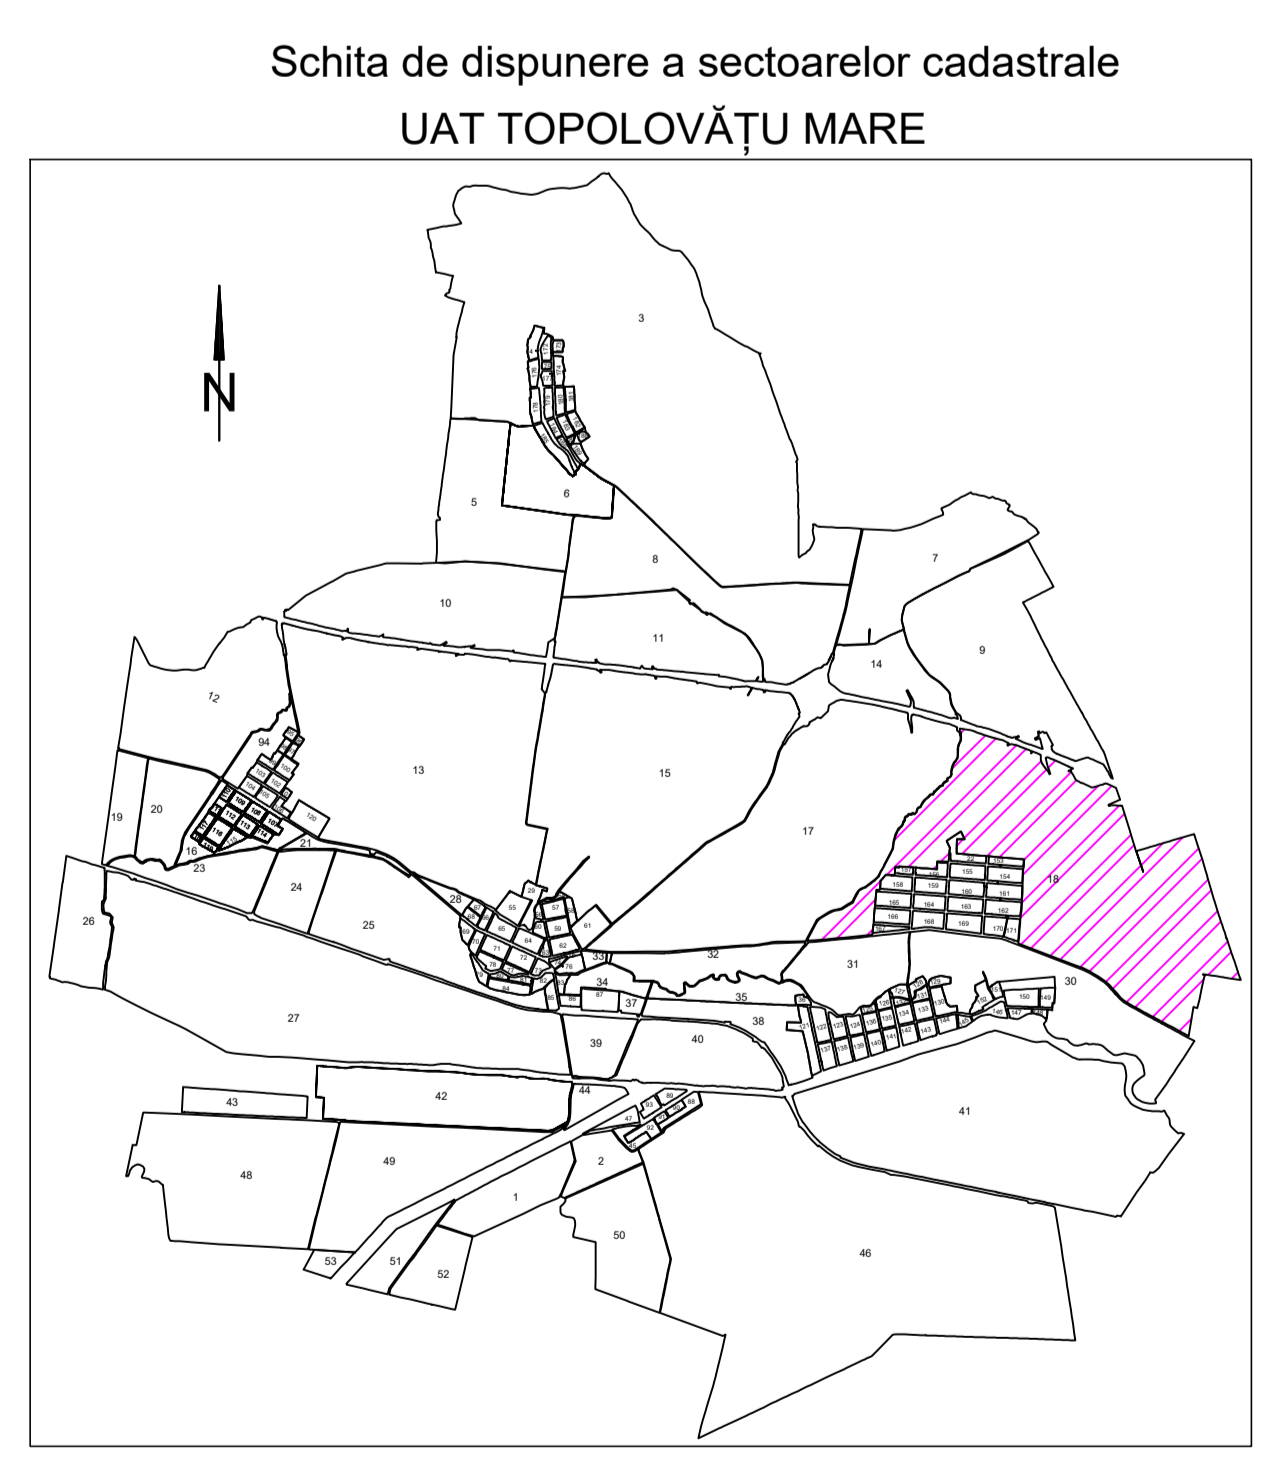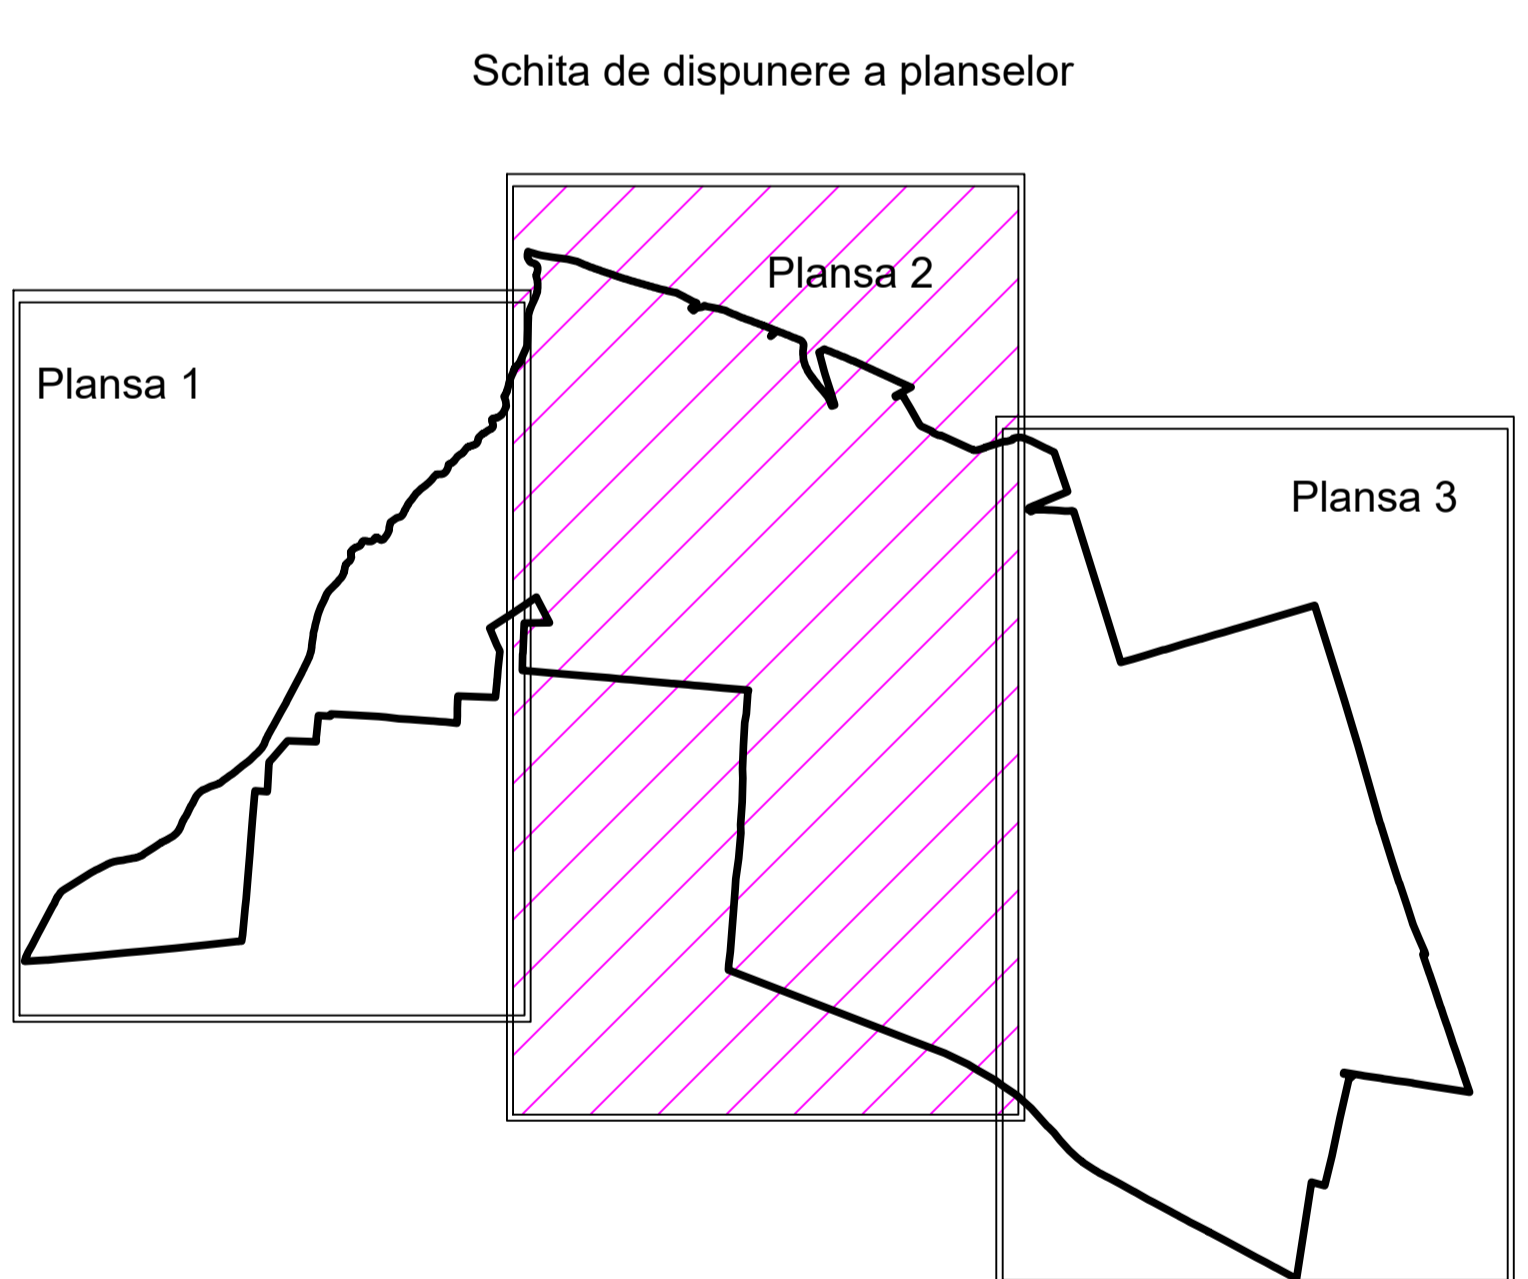

18

VIZAT,  
 COMISIA LOCALA DE FOND FUNCICIAR  
 Presedinte Comisie  
 Data : .....

EXECUTANT:  
 SC PROCAD SRL  
 DATA  
 S.C. PROCAD S.R.L.  
 Căminul nr. 10  
 Strada Șosei de Centură nr. 10  
 300020 Topolovățu Mare, Timiș