


PLAN CADASTRAL
UAT TOPOLOVĂȚU MARE
JUDEȚ TIMIȘ
 Sector 18
 Sistem de proiectie STEREOGRAFIC 1970
 Copie spre publicare
 Scara 1 : 2000
 Planșa 3


LEGENDA

Identificator	6403
Nr. Sector	18
Limita UAT	—
Limita Intravilan	—
Limita Sector	—
Limita Canal	—
Limita Imobil	—
Limita Constructie	—
Nr. Corp	C1
Limita Tarla	—
Nr. Tarla	T507/1
Denumire UAT	Ghizela

Schita de dispunere a sectoarelor cadastrale
 UAT TOPOLOVĂȚU MARE

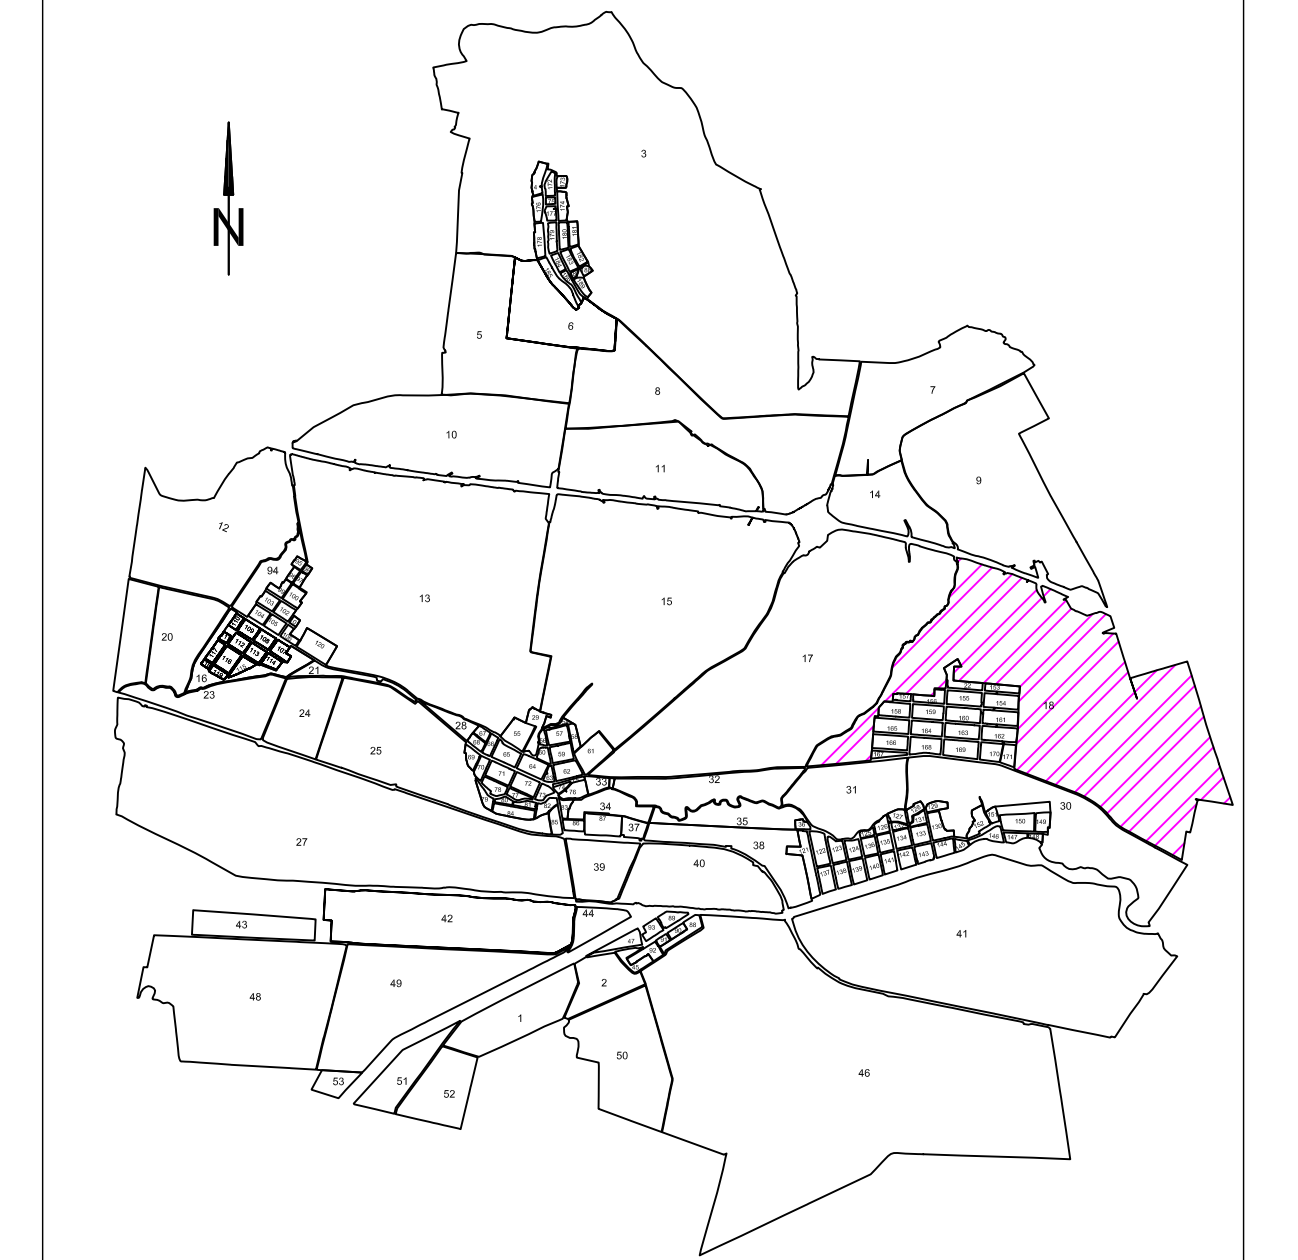

Schita de dispunere a planselor

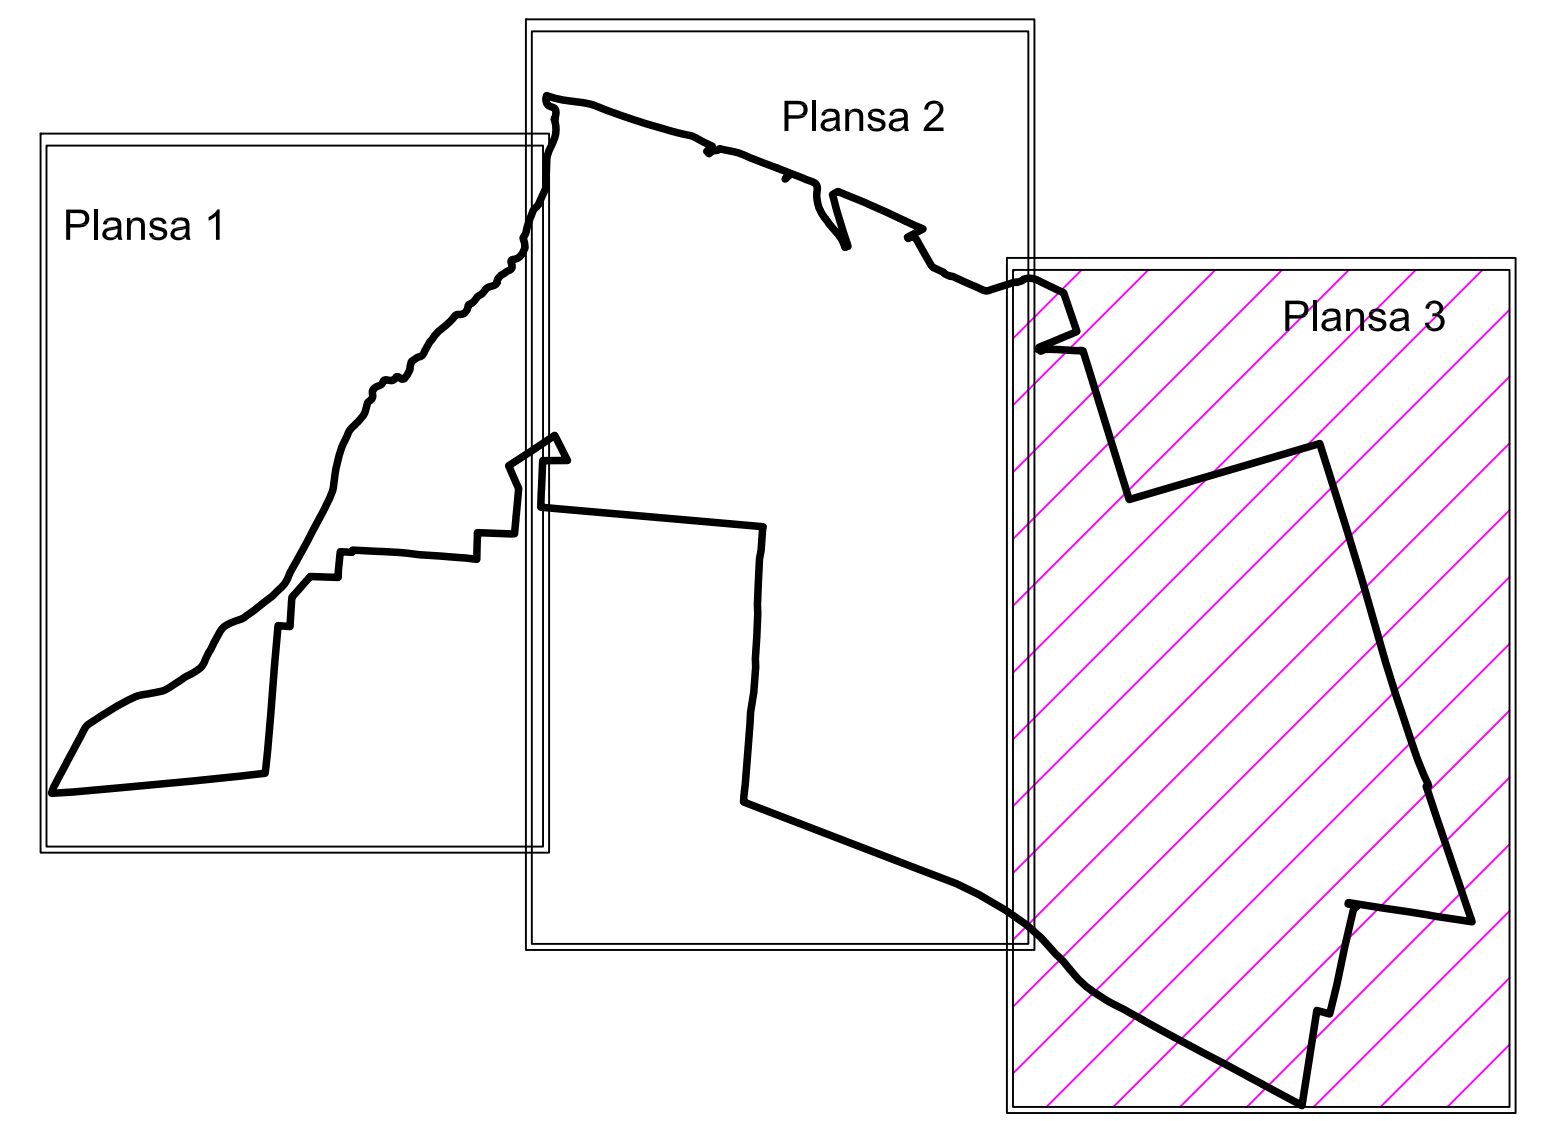

UAT.GHIZELA
 JUD.TIMIȘ



VIZAT,
 COMISIA LOCALA DE FOND FUNCJAR
 Presedinte Comisie
 Data :

