
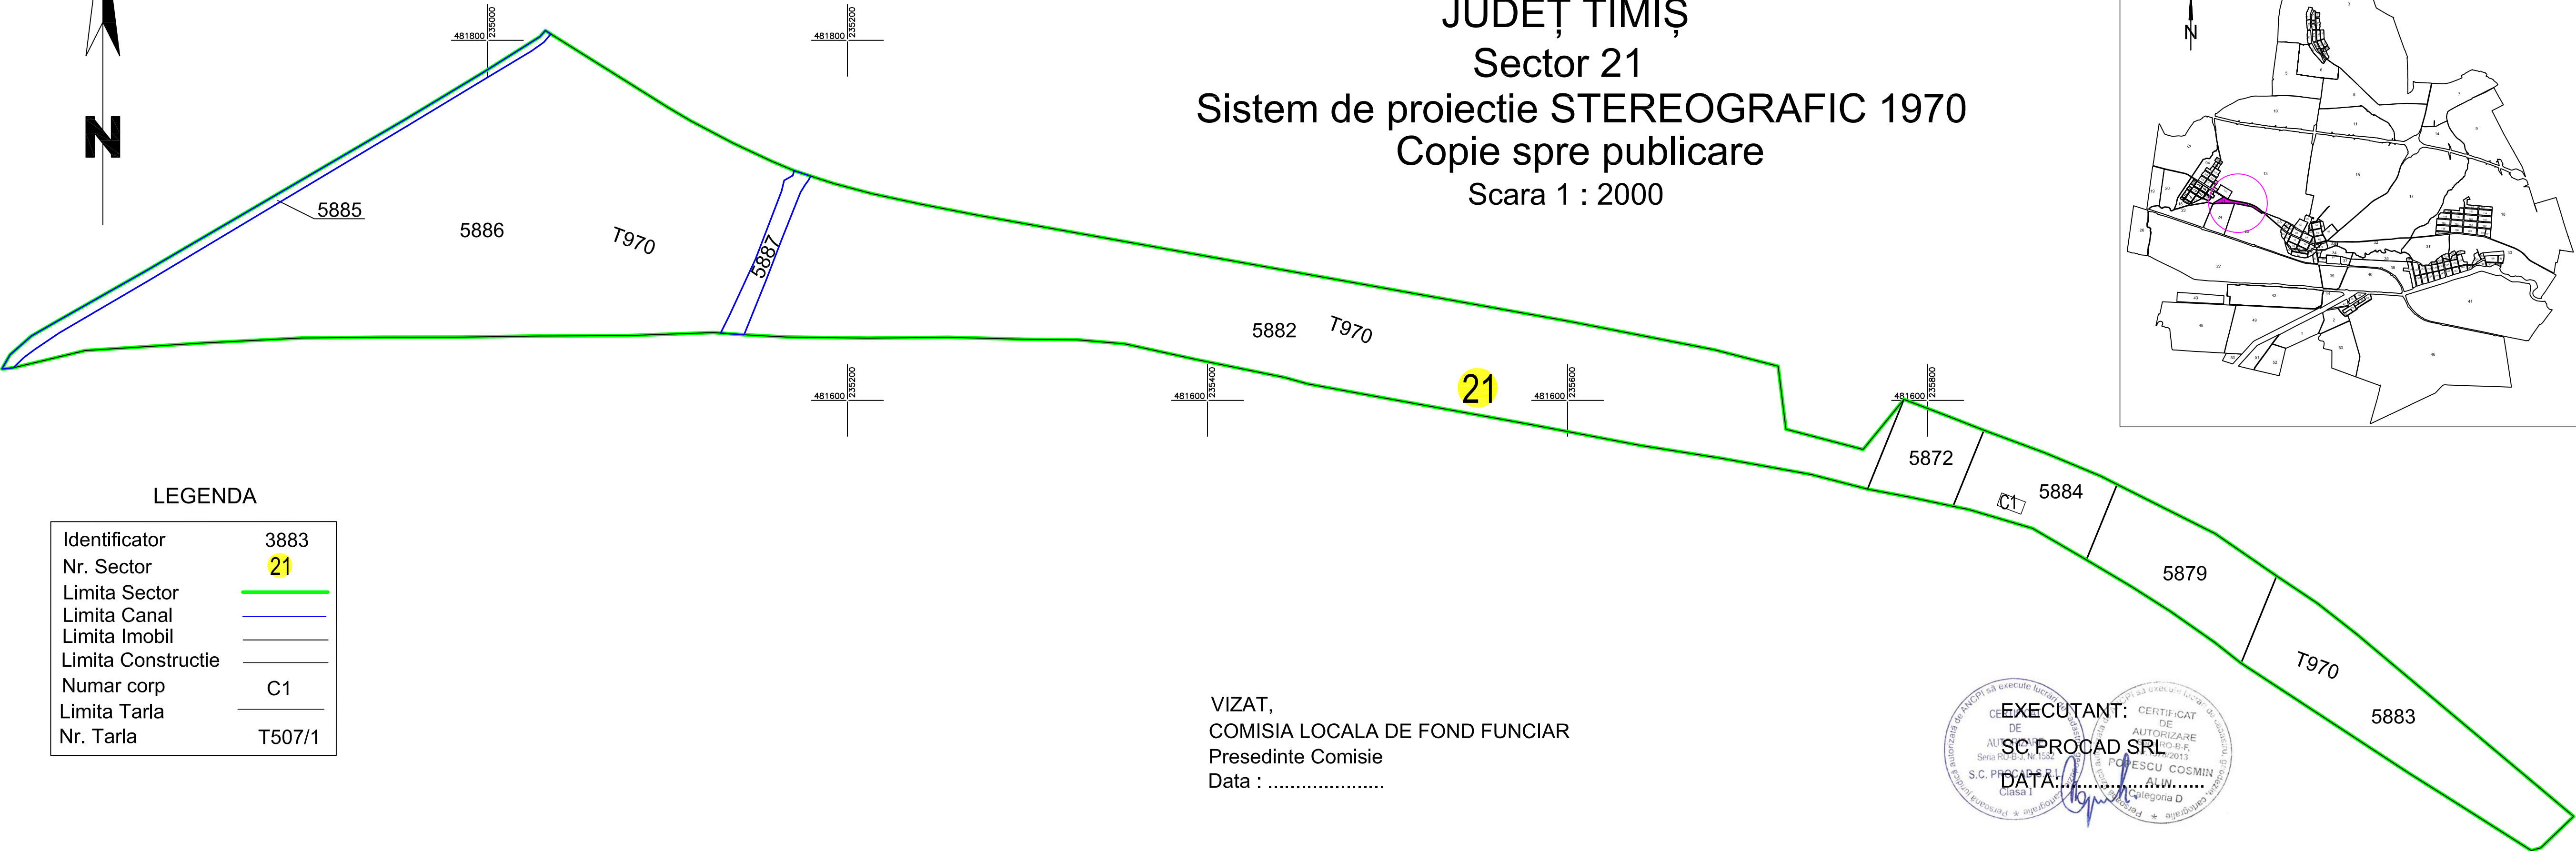


PLAN CADASTRAL
UAT TOPOLOVĂȚU MARE
JUDEȚ TIMIȘ

Sector 21
Sistem de proiectie STEREOGRAFIC 1970
Copie spre publicare
Scara 1 : 2000

Schita de dispunere a sectoarelor cadastrale
UAT TOPOLOVĂȚU MARE

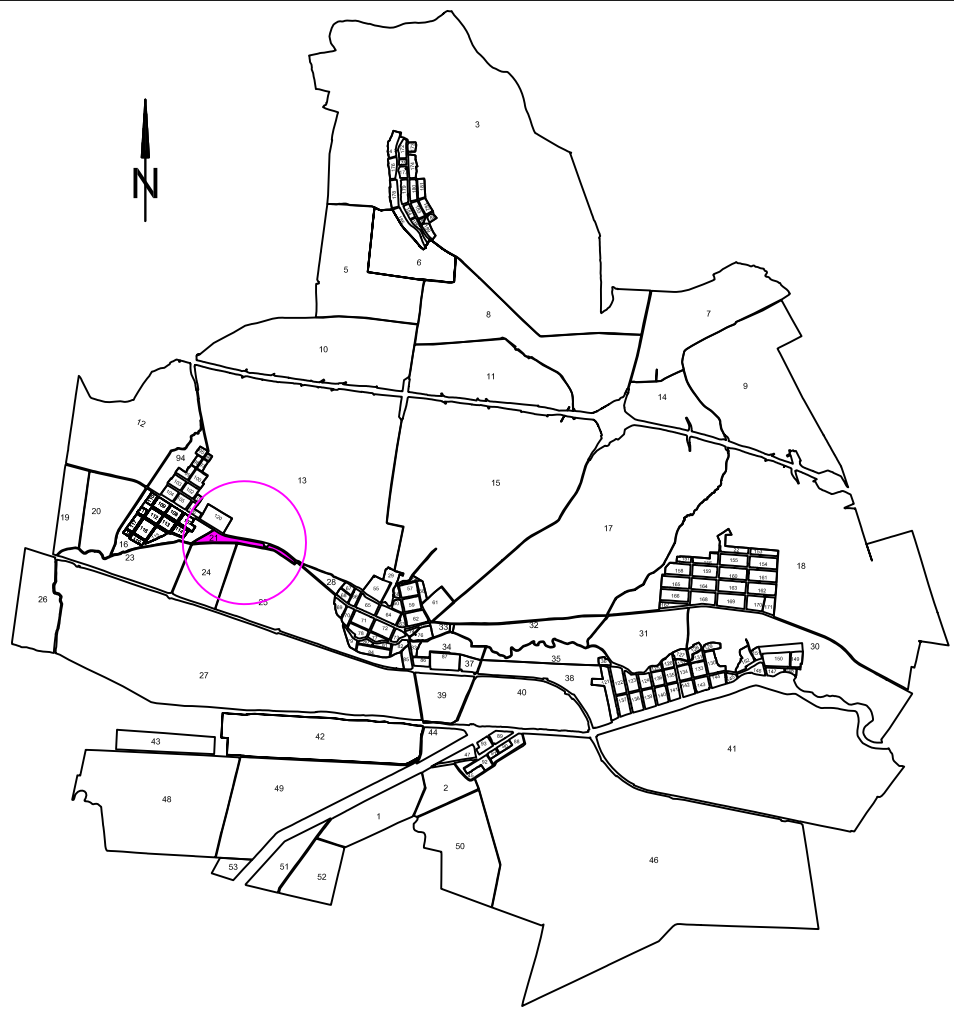

LEGENDA

Identificator	3883
Nr. Sector	21
Limita Sector	
Limita Canal	
Limita Imobil	
Limita Constructie	
Numar corp	C1
Limita Tarla	
Nr. Tarla	T507/1

VIZAT,
COMISIA LOCALA DE FOND FUNCAR
Presedinte Comisie
Data :

EXECUTANT:
SC PROCAD SRL
DATA:.....
POVESCU COSMIN
Categorie D