


# PLAN CADASTRAL UAT TOPOLOVĂȚU MARE JUDEȚ TIMIȘ

Sector 22


Sistem de proiectie STEREOGRAFIC 1970

Copie spre publicare

Scara 1 : 1000

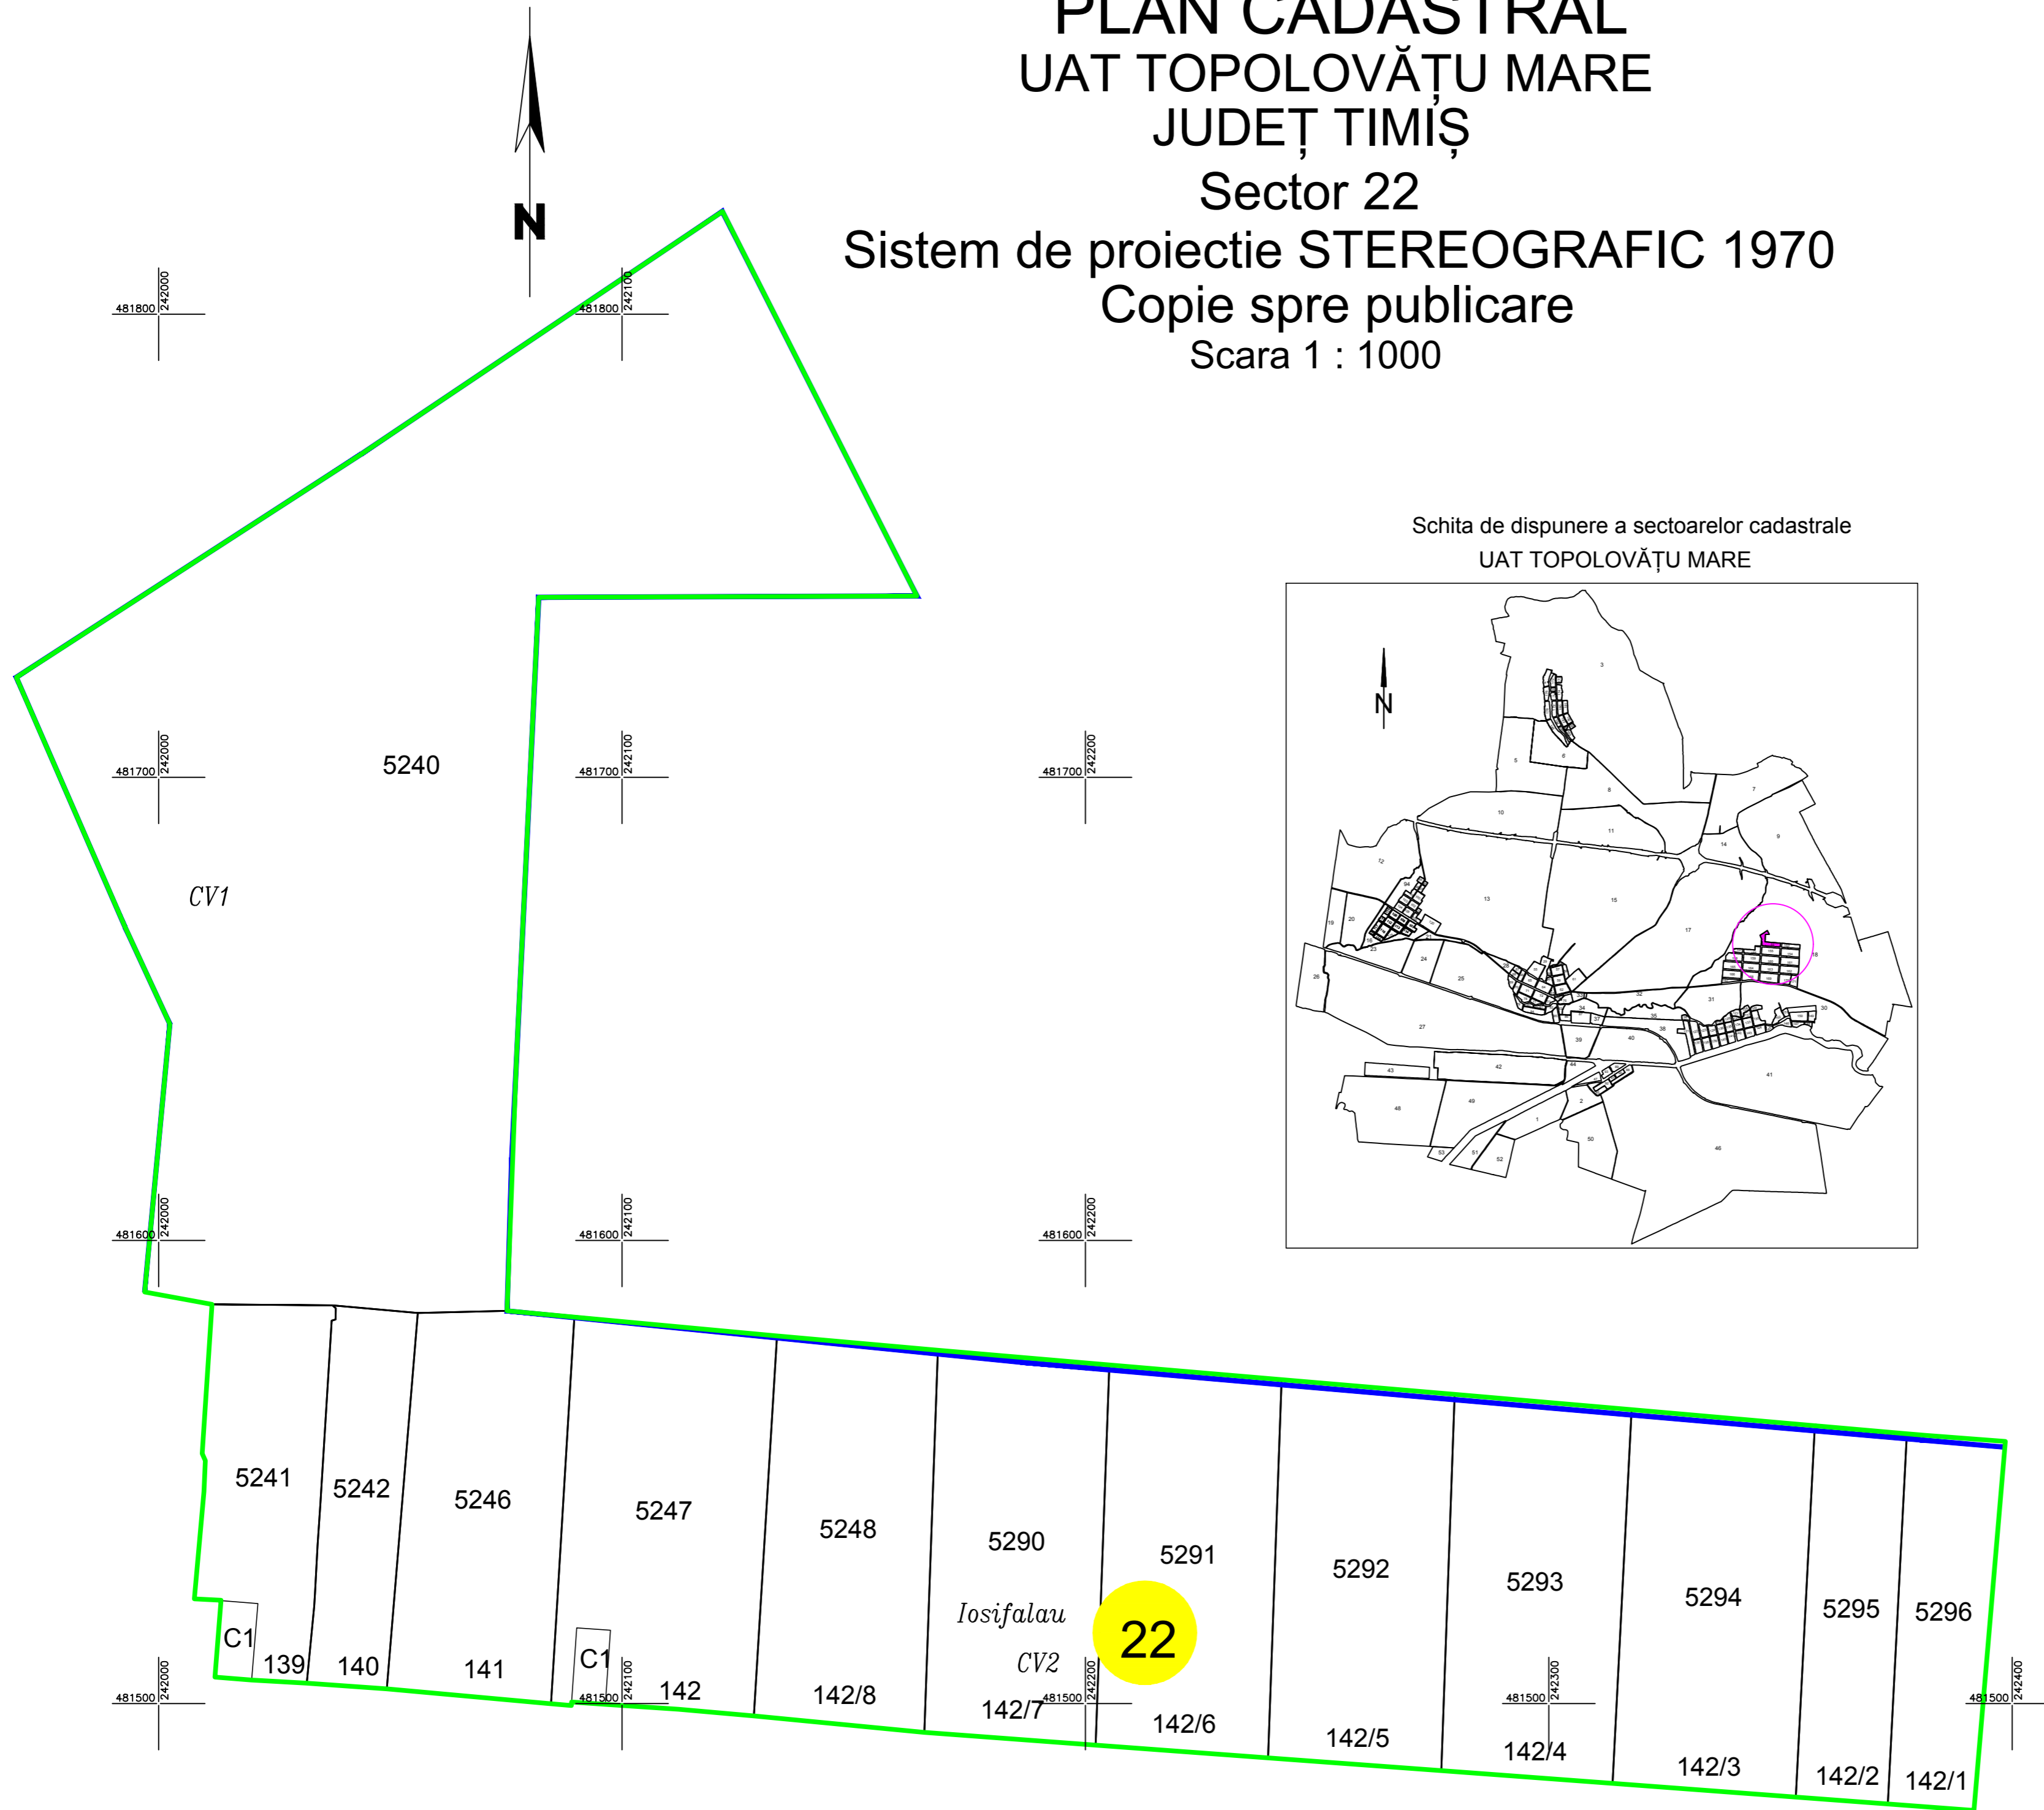

Schita de dispunere a sectoarelor cadastrale  
UAT TOPOLOVĂȚU MARE

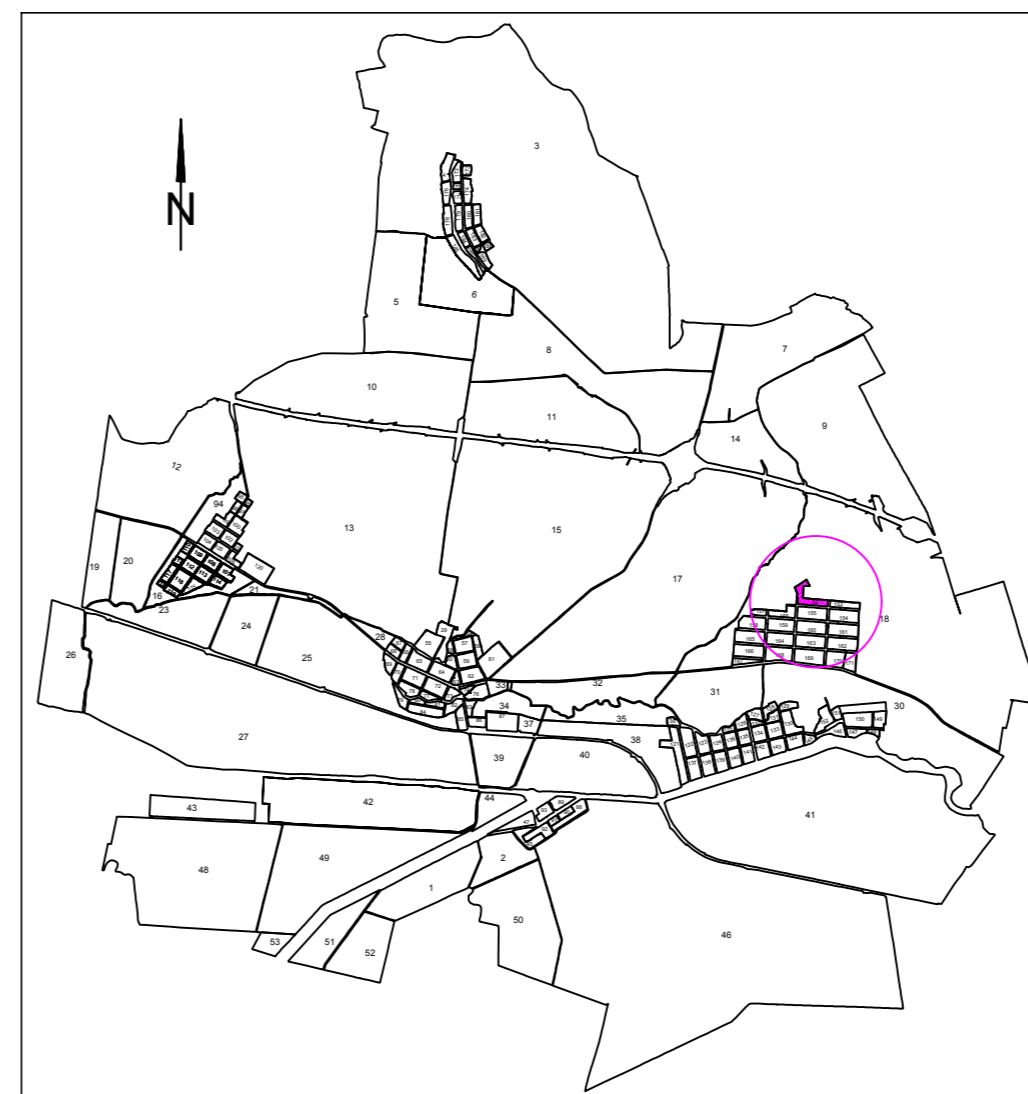

## LEGENDA

Identificator	5293
Nr. Sector	<b>22</b>
Limita Cvartal	_____
Limita Intravilan	_____
Limita Sector	_____
Limita Imobil	_____
Limita Constructie	_____
Nr. Corp	C1
Nr. Postal	142
Nr. Cvartal	CV1
Denumirea intravilanului Iosifalau	

VIZAT,  
COMISIA LOCALA DE FOND FUNCJAR  
Presedinte Comisie  
Data : .....



EXECUTANT  
SC PROCAD SRL

DATA:.....