

PLAN CADASTRAL
UAT TOPOLOVĂȚU MARE
JUDEȚ TIMIȘ

Sector 27

Sistem de proiectie STEREOGRAFIC 1970

Copie spre publicare


Scara 1 : 2000
 Plansa 2




LEGENDA

Identificator	5515
Nr. Sector	27
Limita UAT	
Limita Sector	
Limita Canal	
Limita Imobil	
Limita Tarla	
Nr. Tarla	T507/1
Denumire UAT	Recas

Schita de dispunere a planselor

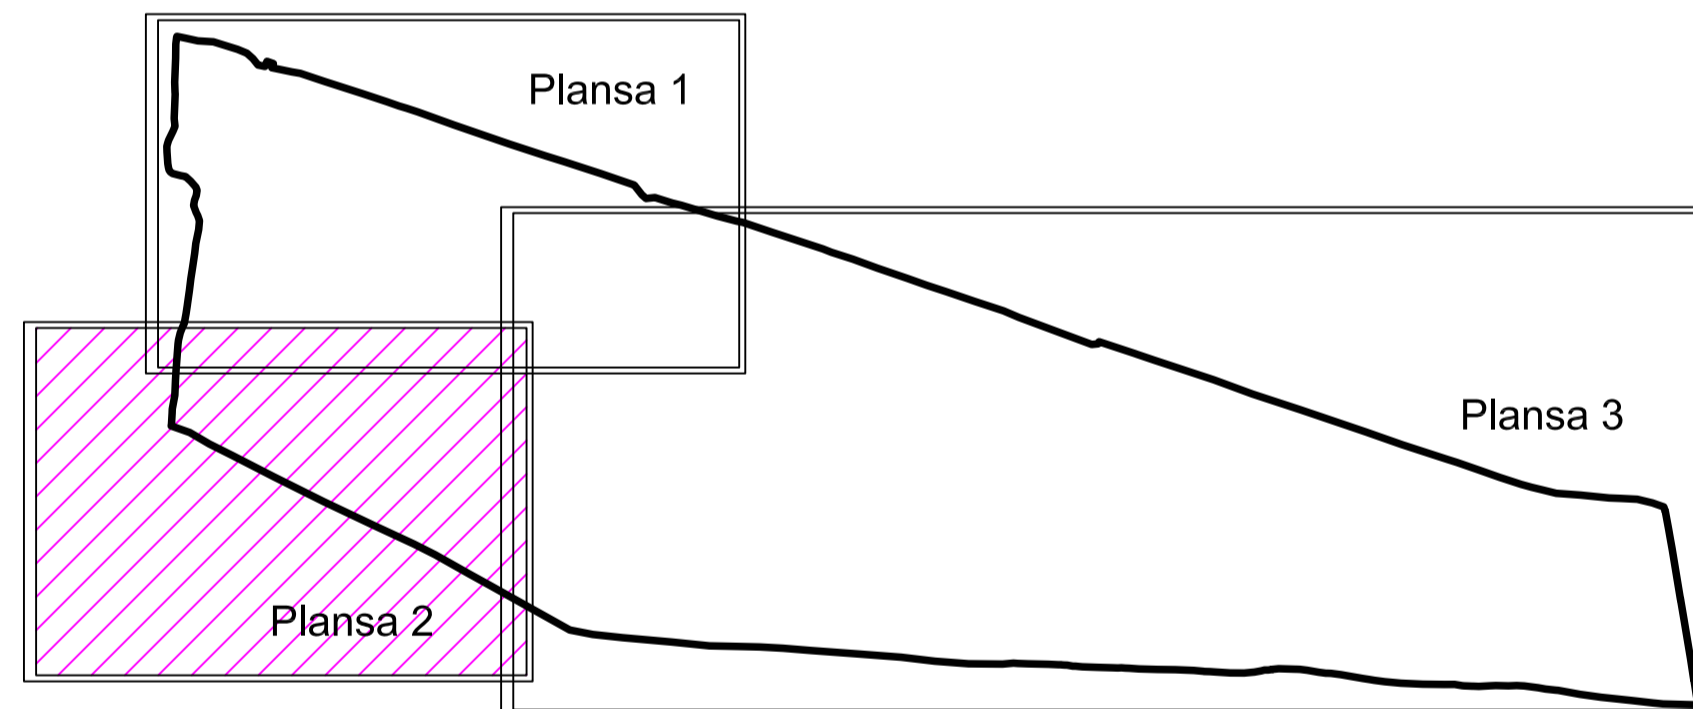

Schita de dispunere a sectoarelor cadastrale
 UAT TOPOLOVĂȚU MARE

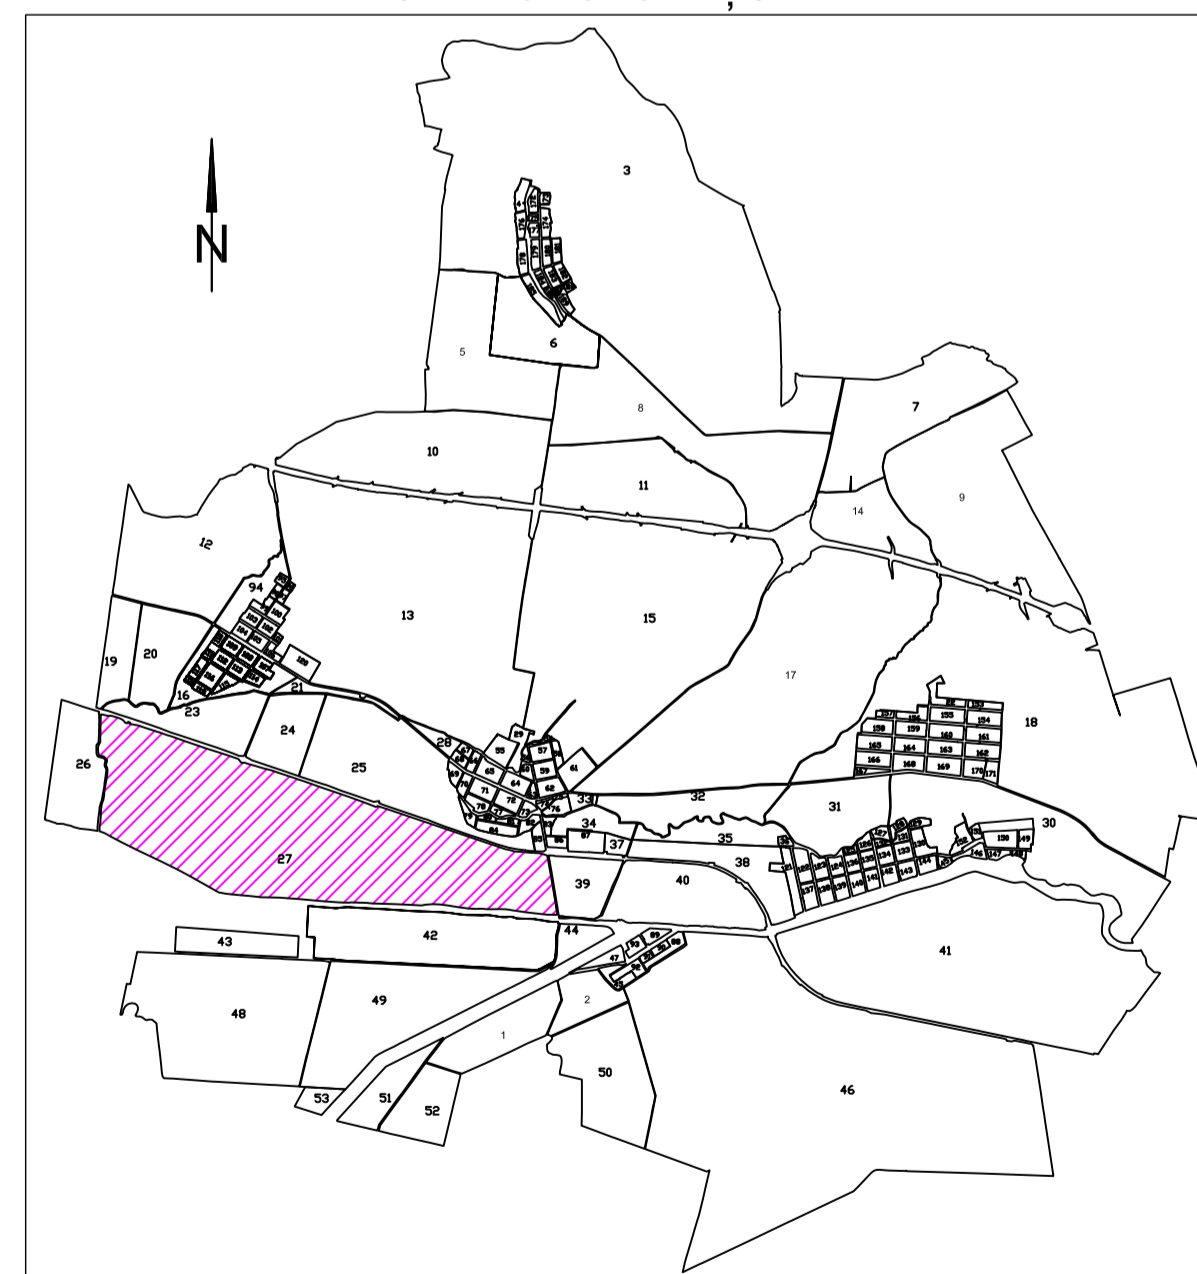

UAT.RECAS
 JUD.TIMIS

VIZAT,
 COMISIA LOCALA DE FOND FUNCJAR
 Presedinte Comisie
 Data :

