


# PLAN CADASTRAL UAT TOPOLOVĂȚU MARE JUDEȚ TIMIȘ

Sector 29

Sistem de proiectie STEREOGRAFIC 1970

Copie spre publicare


Scara 1 : 1000

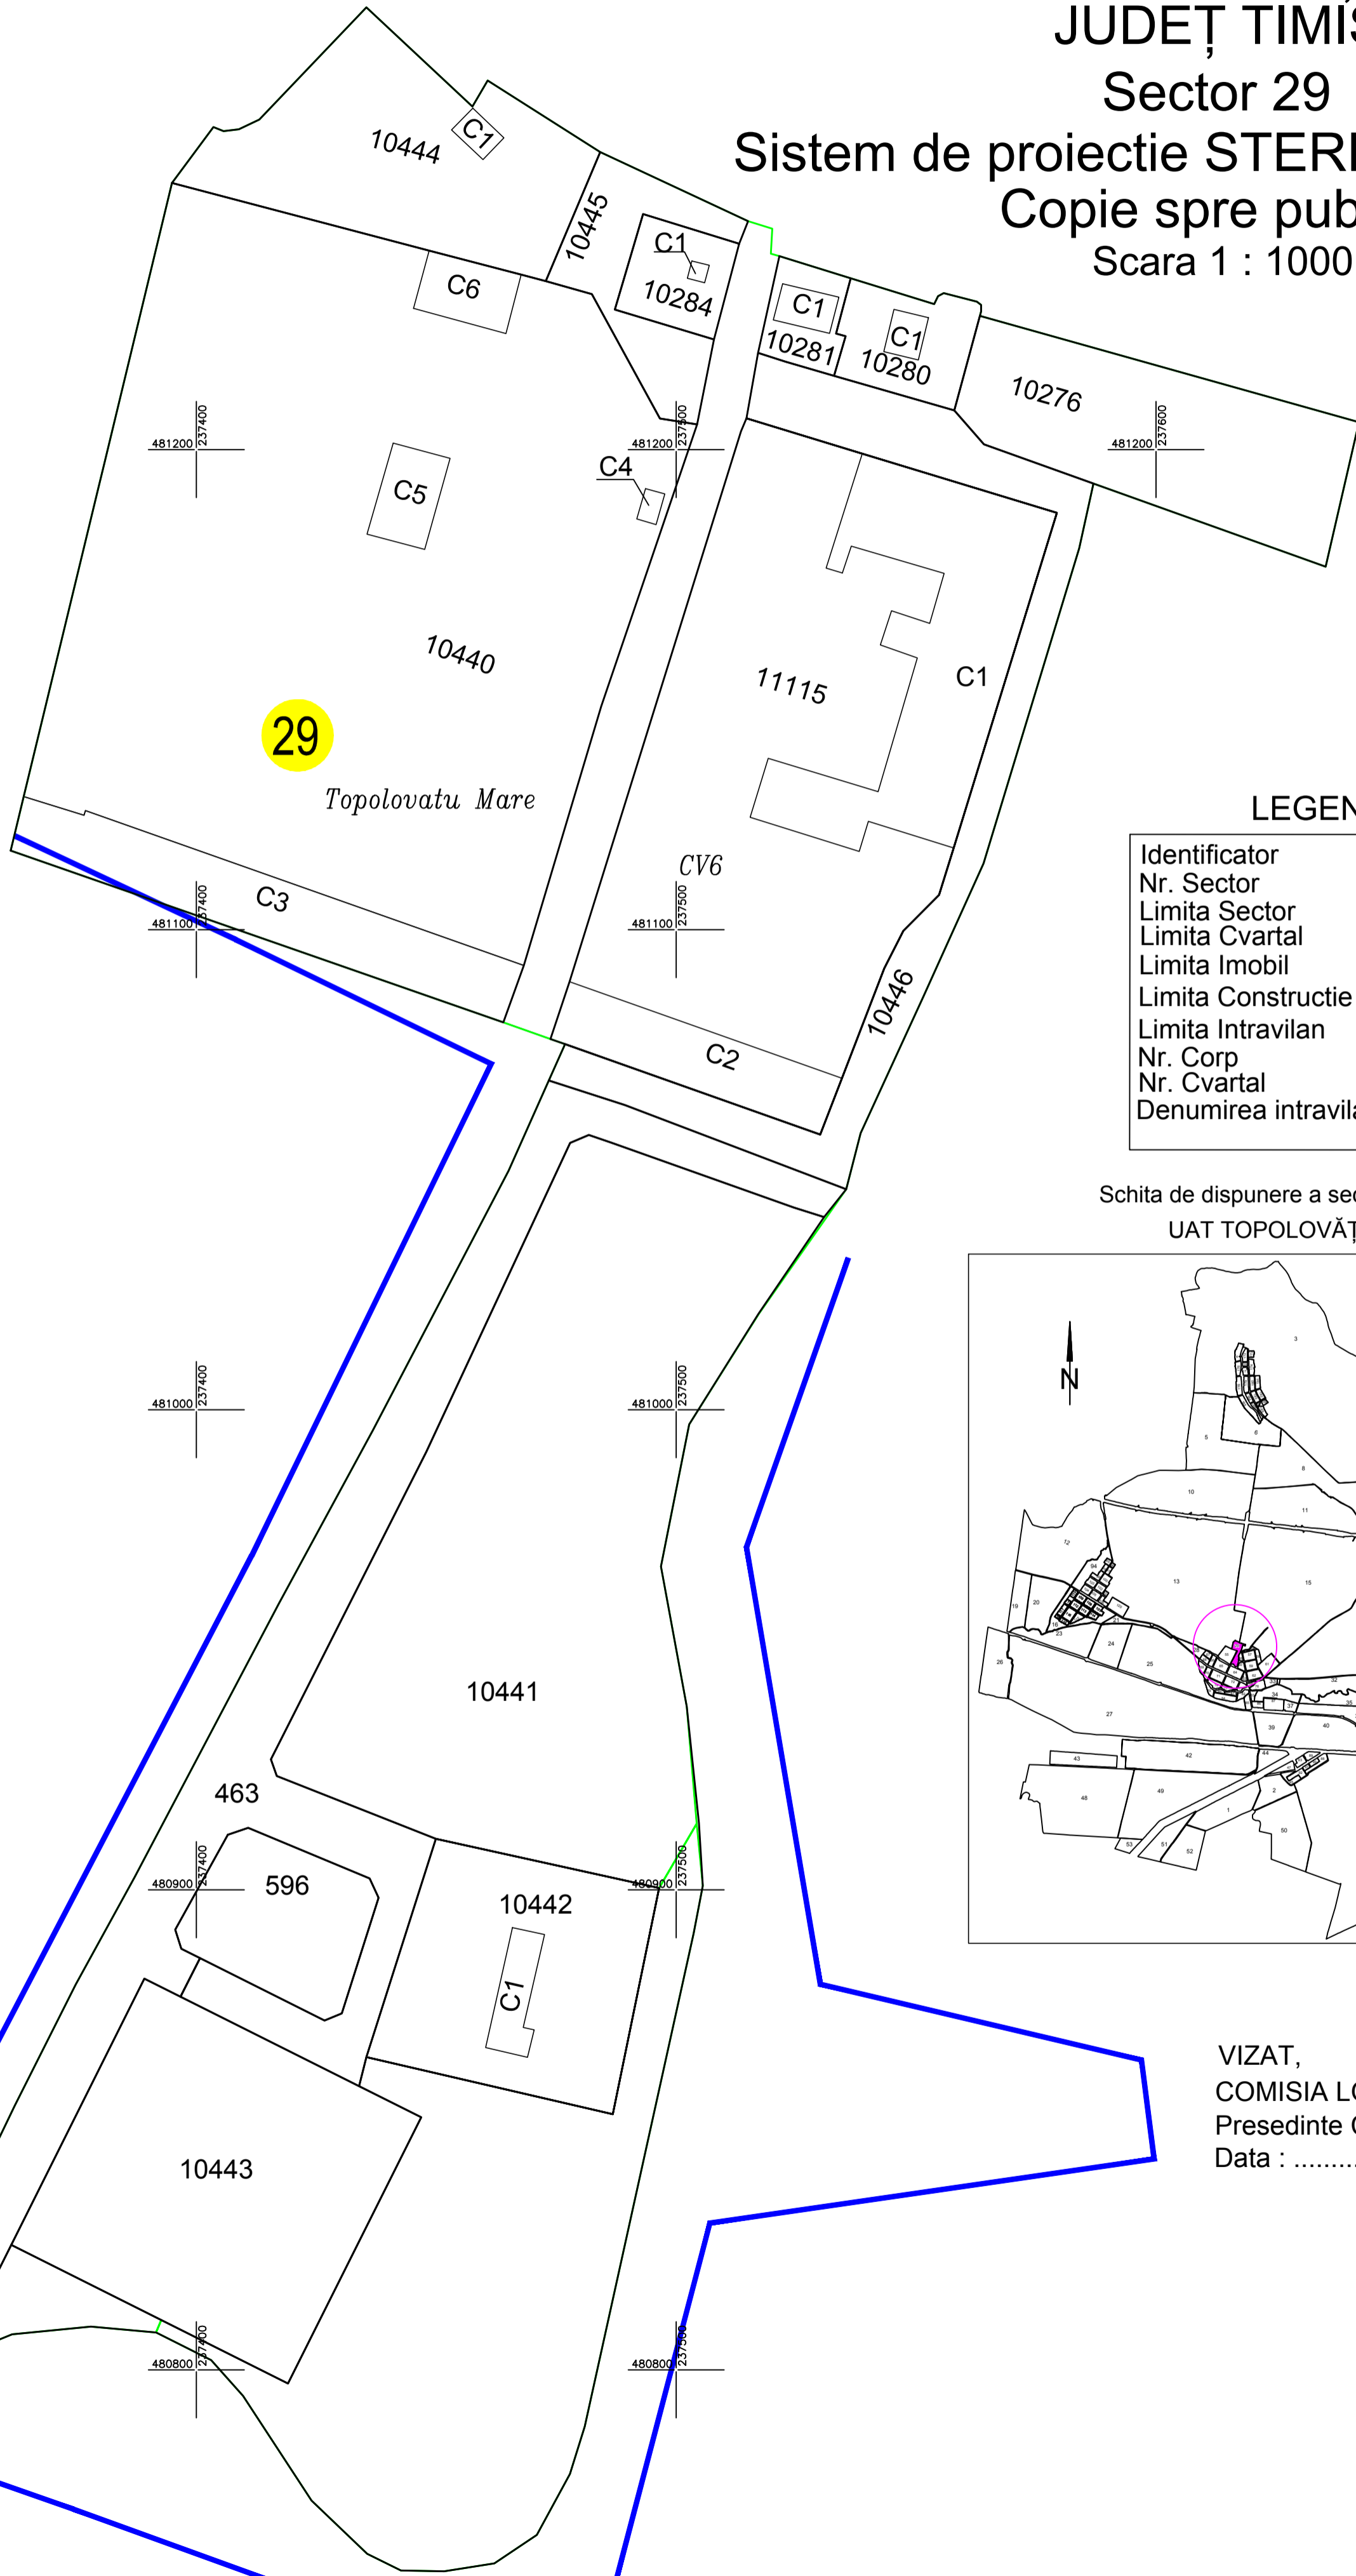

## LEGENDA

Identificator	10276
Nr. Sector	29
Limita Sector	
Limita Cvartal	
Limita Imobil	
Limita Constructie	
Limita Intravilan	
Nr. Corp	C1
Nr. Cvartal	CV6
Denumirea intravilanului	Topolovatu Mare

Schita de dispunere a sectoarelor cadastrale  
UAT TOPOLOVĂȚU MARE

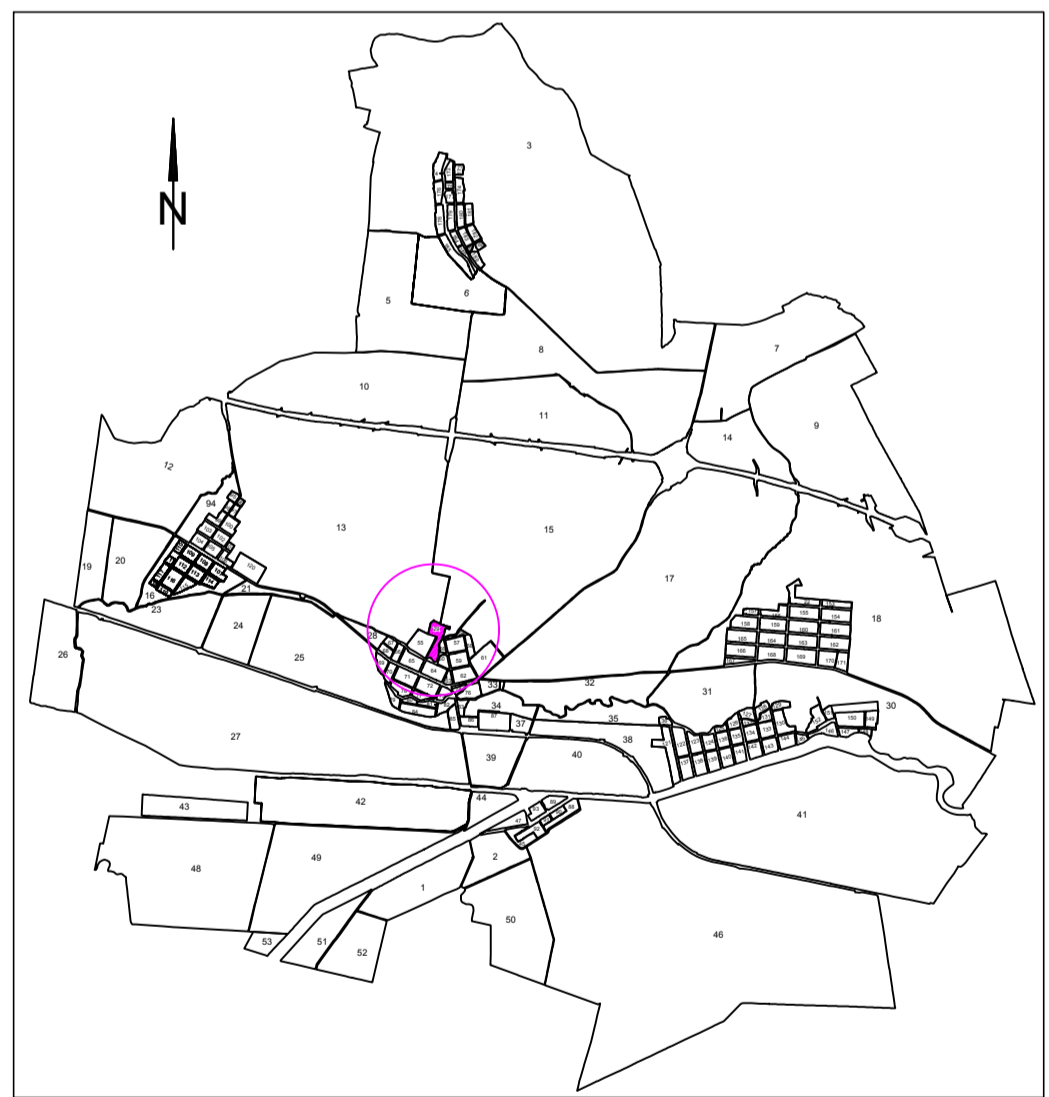

VIZAT,  
COMISIA LOCALA DE FOND FUNCJAR  
Presedinte Comisie  
Data : .....



SC PROCAD SRL

DATA:.....