

PLAN CADASTRAL UAT TOPOLOVĂȚU MARE JUDEȚ TIMIȘ

Sector 34

Sistem de proiectie STEREOGRAFIC 1970



Copie spre publicare

Scara 1 : 2000

LEGENDA

Identificator	795
Nr. Sector	34
Limita Intravilan	—
Limita Sector	—
Limita Imobil	—
Limita Tarla	—
Nr. Tarla	T507/1
Denumire intravilan	Sustra

Schita de dispunere a sectoarelor cadastrale
UAT TOPOLOVĂȚU MARE

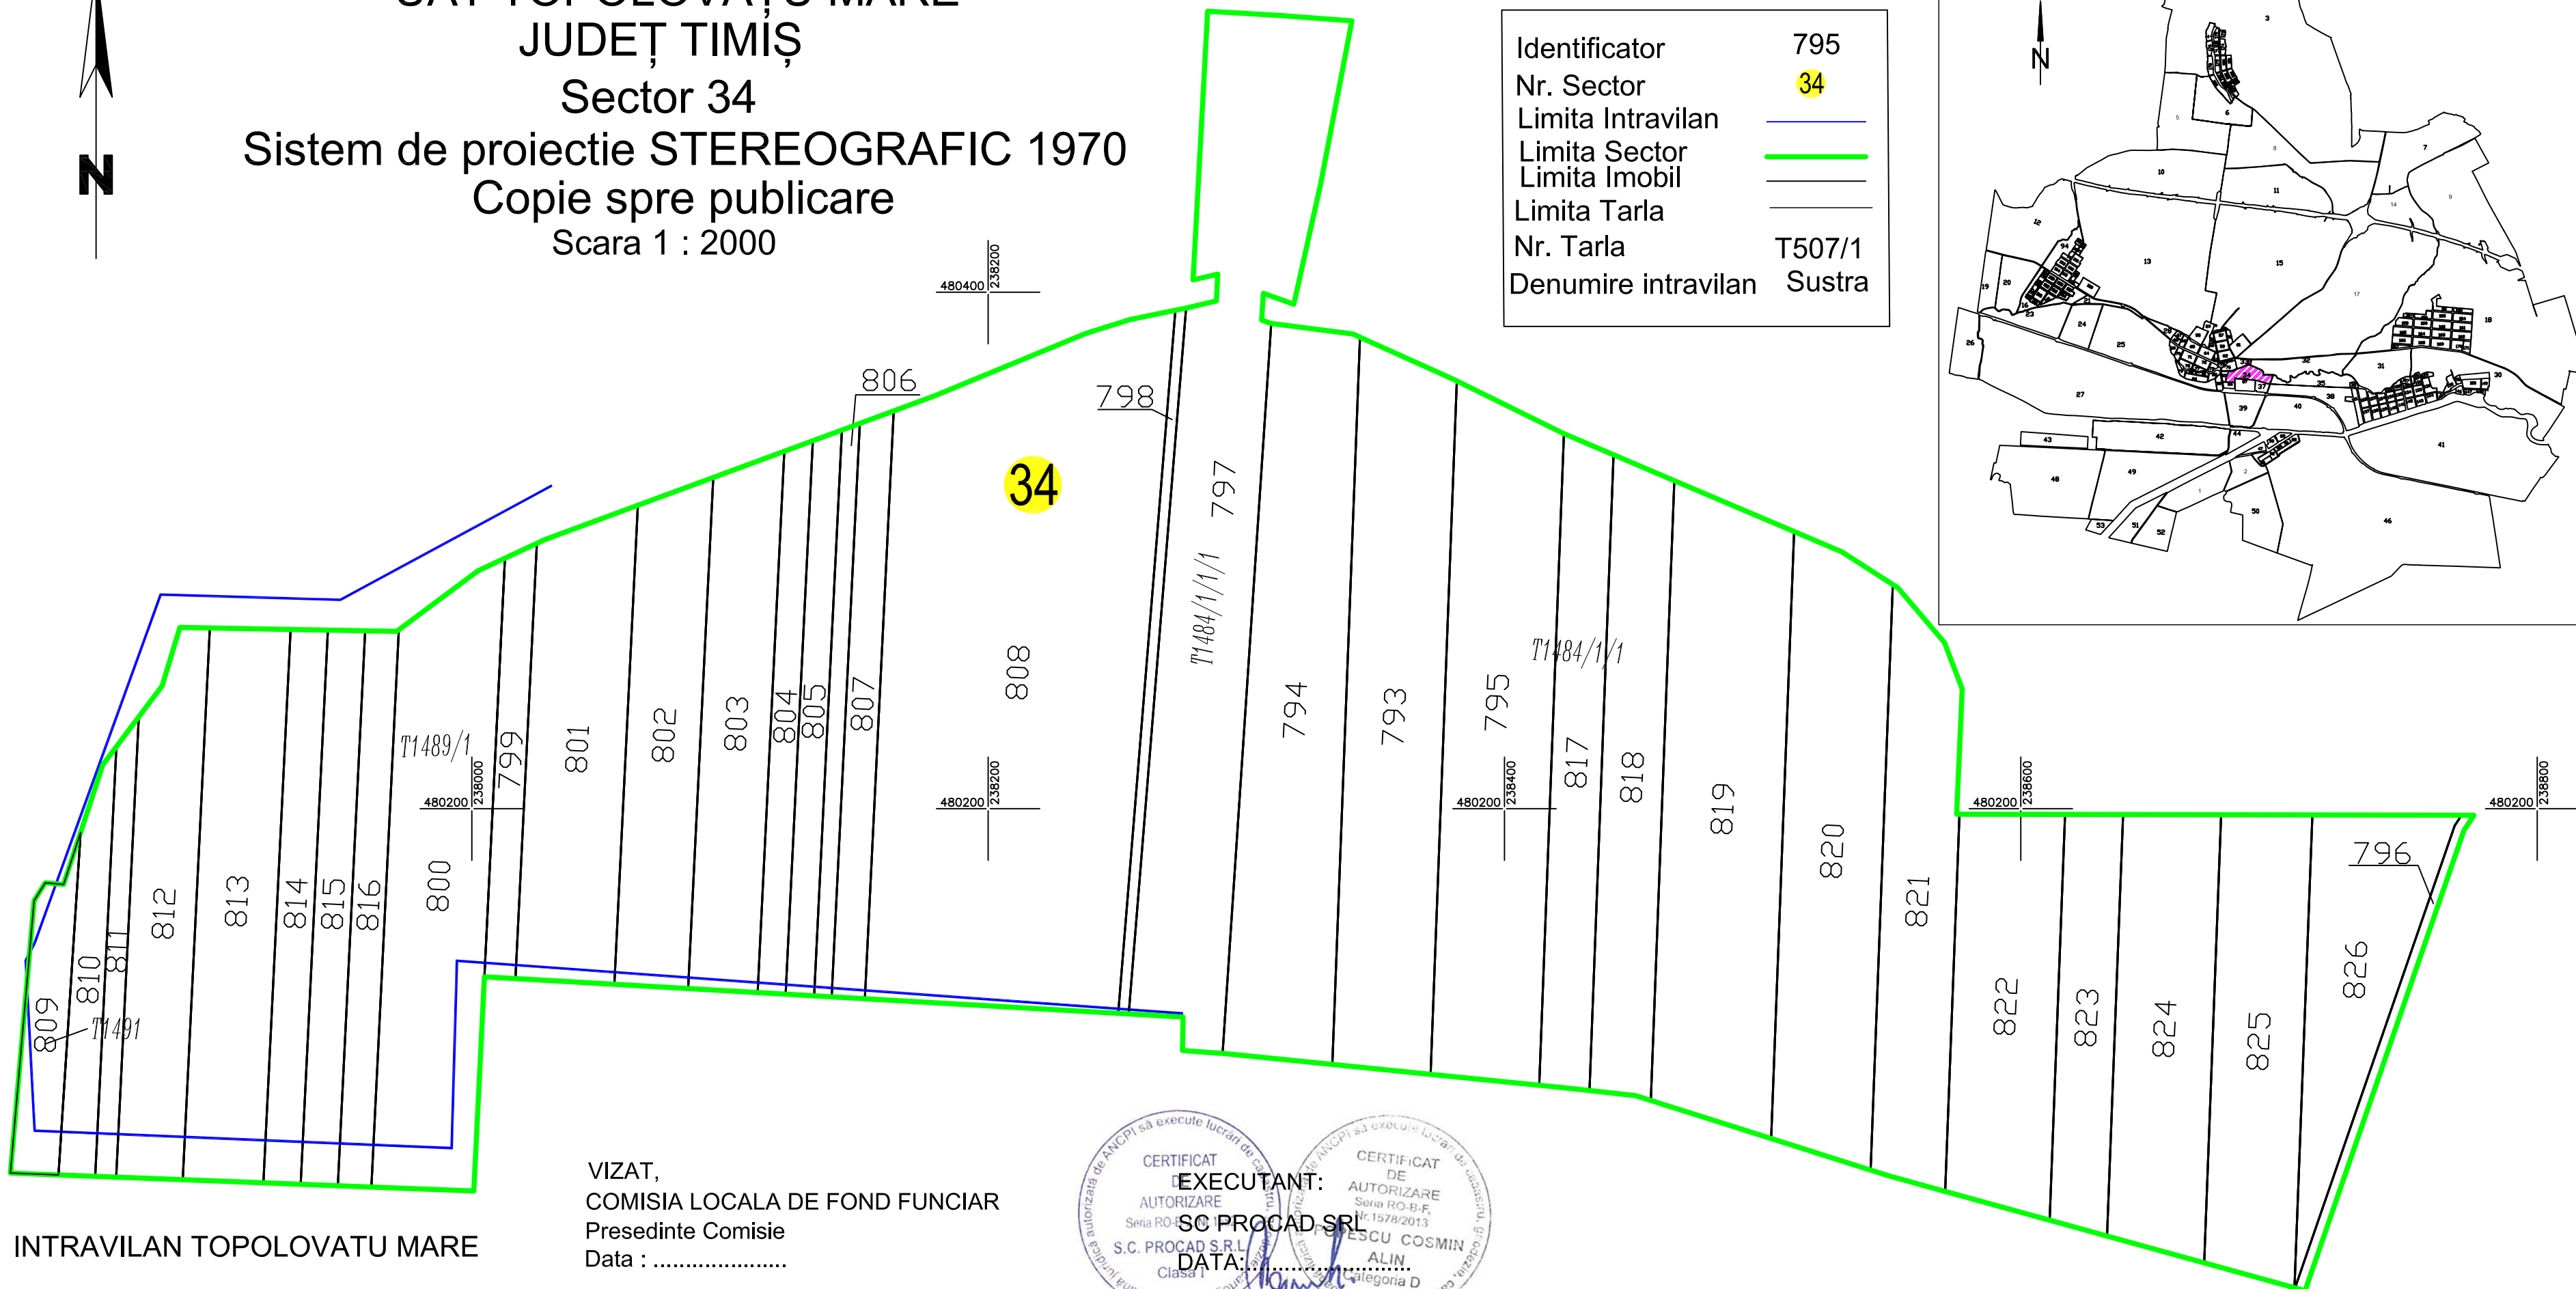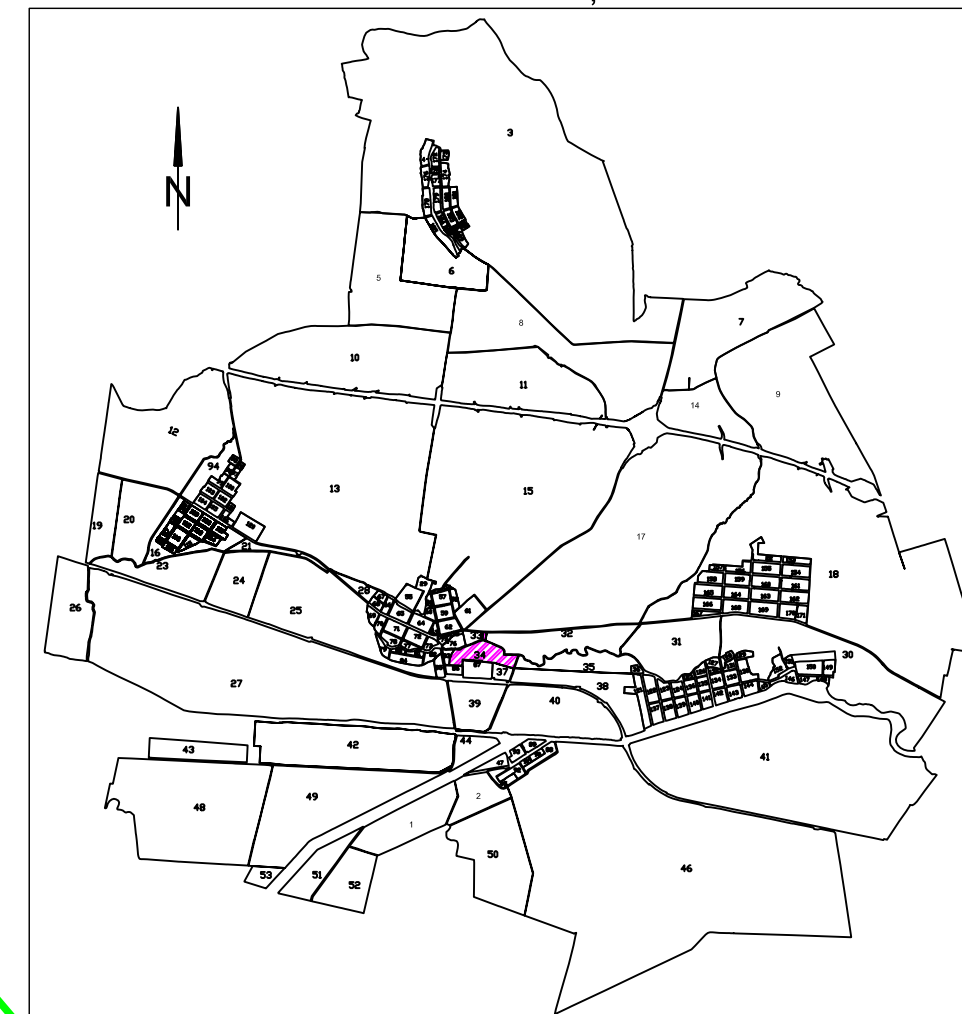

INTRAVILAN TOPOLOVATU MARE

VIZAT,
COMISIA LOCALA DE FOND FUNCJAR
Presedinte Comisie
Data :

CERTIFICAT DE AUTORIZARE
EXECUTANT: S.C. PROCAD S.R.L.
DATA:

CERTIFICAT DE AUTORIZARE
S.C. PROCAD S.R.L.
ALIN
Categorie D