




# PLAN CADASTRAL UAT TOPOLOVĂȚU MARE JUDEȚ TIMIȘ

## Sector 43

### Sistem de proiectie STEREOGRAFIC 1970 Copie spre publicare Scara 1 : 2000

#### LEGENDA

Identificator	4512
Nr. Sector	43
Limita UAT	—
Limita Sector	—
Limita Imobil	—
Limita Tarla	—
Nr. Tarla	T4321/1
Denumire UAT	Recas

 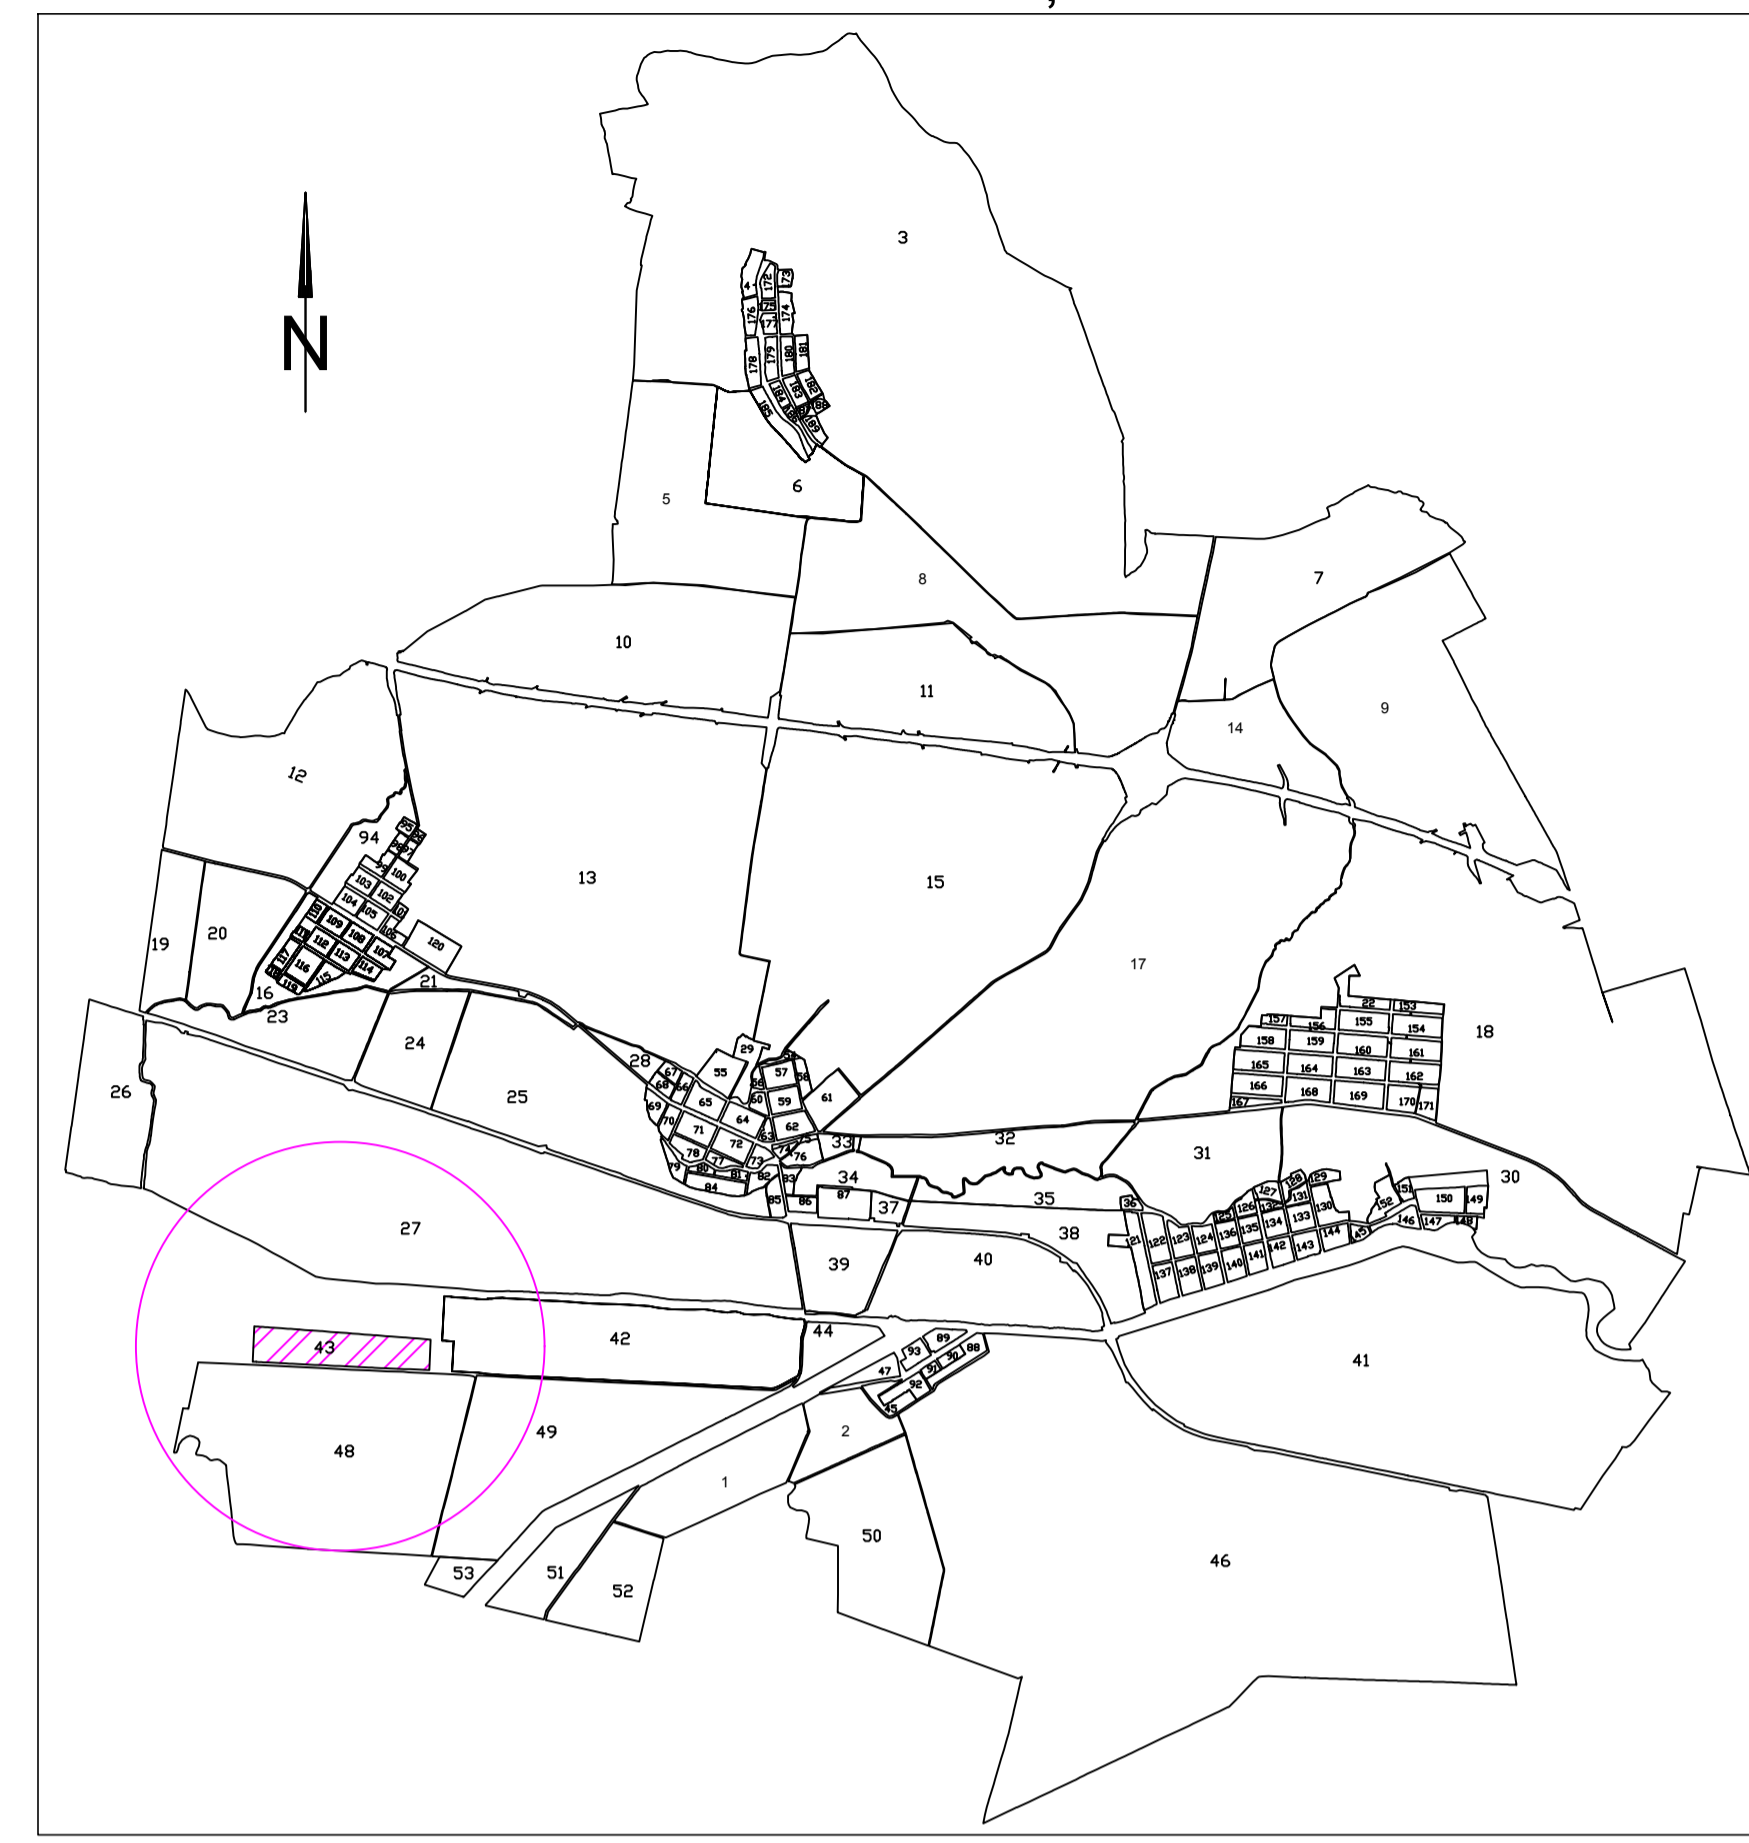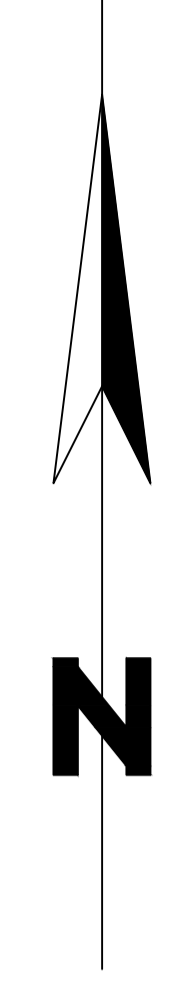

JUD.TIMIS  
UAT.RECAS

VIZAT,  
COMISIA LOCALA DE FOND FUNCJAR  
Presedinte Comisie  
Data : .....

EXECUTANT:  
CERTIFICAT DE AUTORIZARE  
DE AUTORIZARE  
S.C. PROCAD S.R.L.  
DATA: .....

ȘTEFAN POPESCU COSMIN  
ALIN