

# PLAN CADASTRAL UAT TOPOLOVĂȚU MARE JUDEȚ TIMIȘ Sector 45



Sistem de proiectie STEREOGRAFIC 1970  
Copie spre publicare

Scara 1 : 2000

## LEGENDA

Identificator	5890
Nr. Sector	45
Limita Intravilan	—
Limita Sector	—
Limita Imobil	—
Limita Constructie	—
Nr. Corp	C1
Limita Tarla	—
Nr. Tarla	T1458
Den UAT	Topolovatu Mic

Schita de dispunere a sectoarelor cadastrale  
UAT TOPOLOVĂȚU MARE

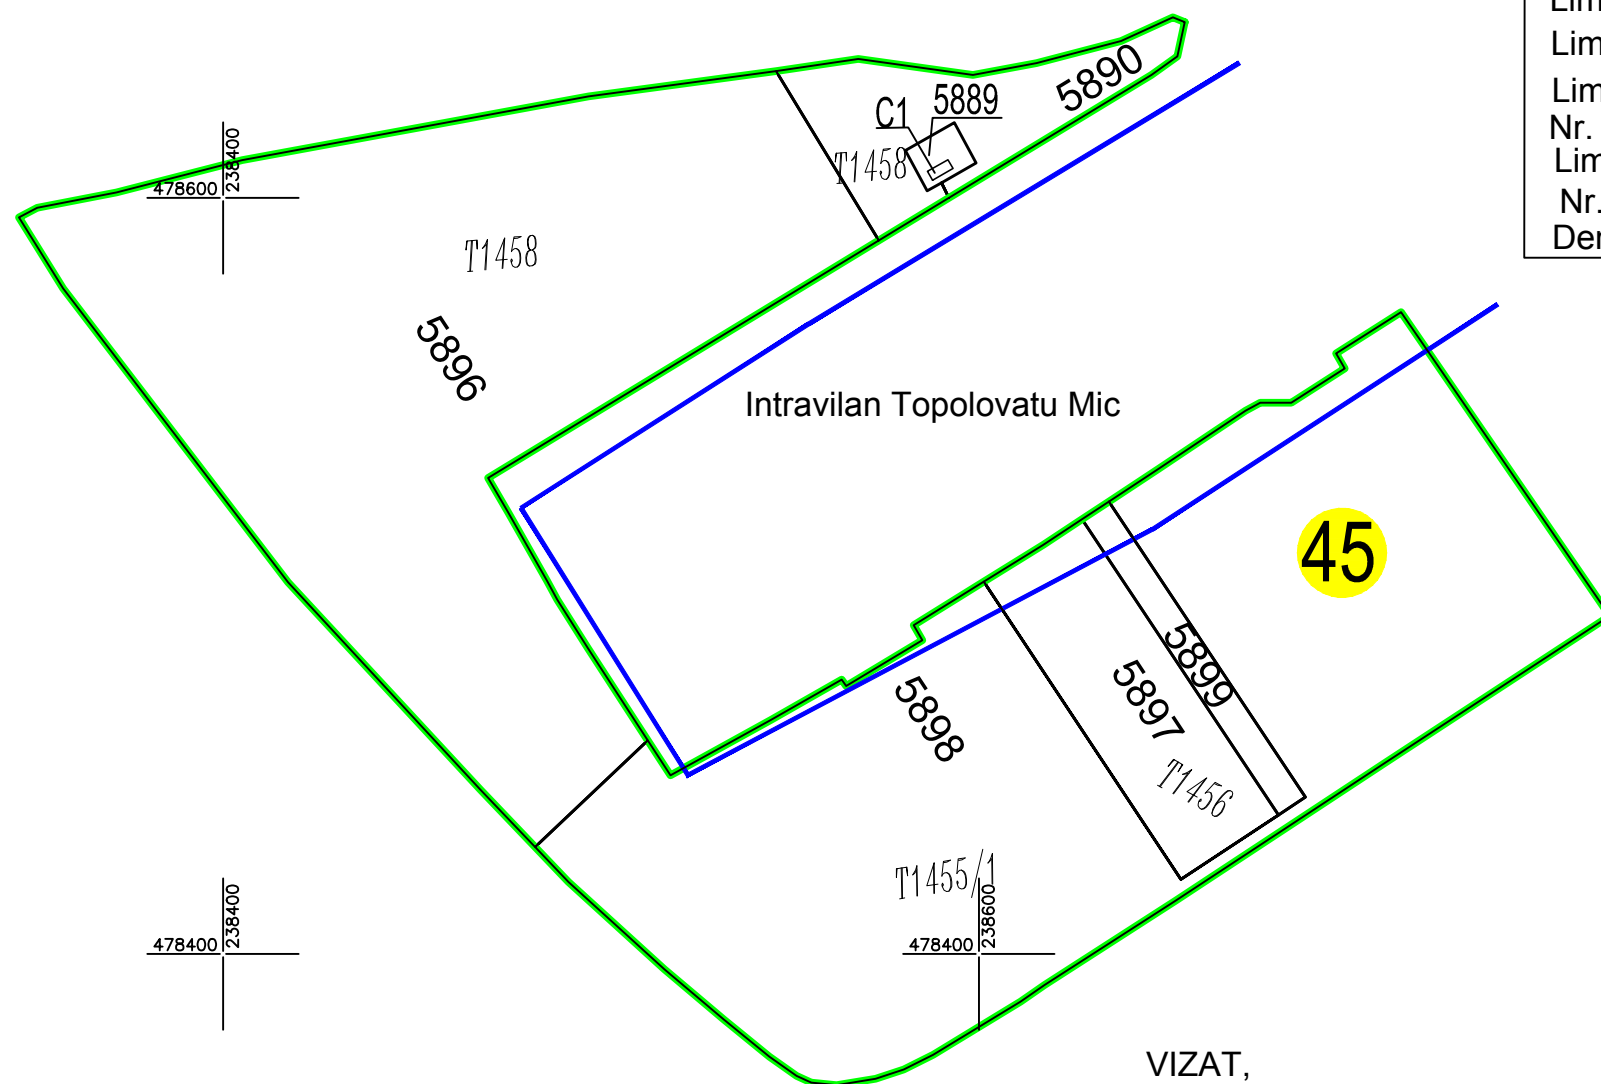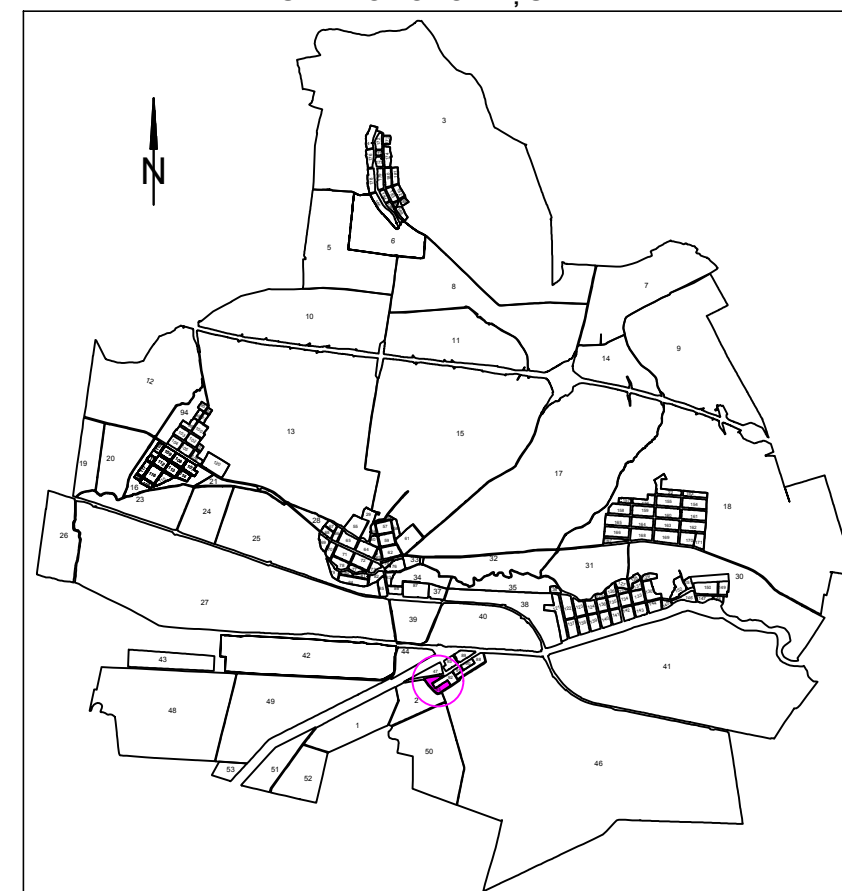

VIZAT,  
COMISIA LOCALA DE FOND FUNCJAR  
Presedinte Comisie  
Data : .....

