

PLAN CADASTRAL

UAT TOPOLOVĂȚU MARE


JUDEȚ TIMIȘ

Sector 47

Sistem de proiectie STEREOGRAFIC 1970
Copie spre publicare
Scara 1 : 2000




Schita de dispunere a sectoarelor cadastrale
UAT TOPOLOVĂȚU MARE

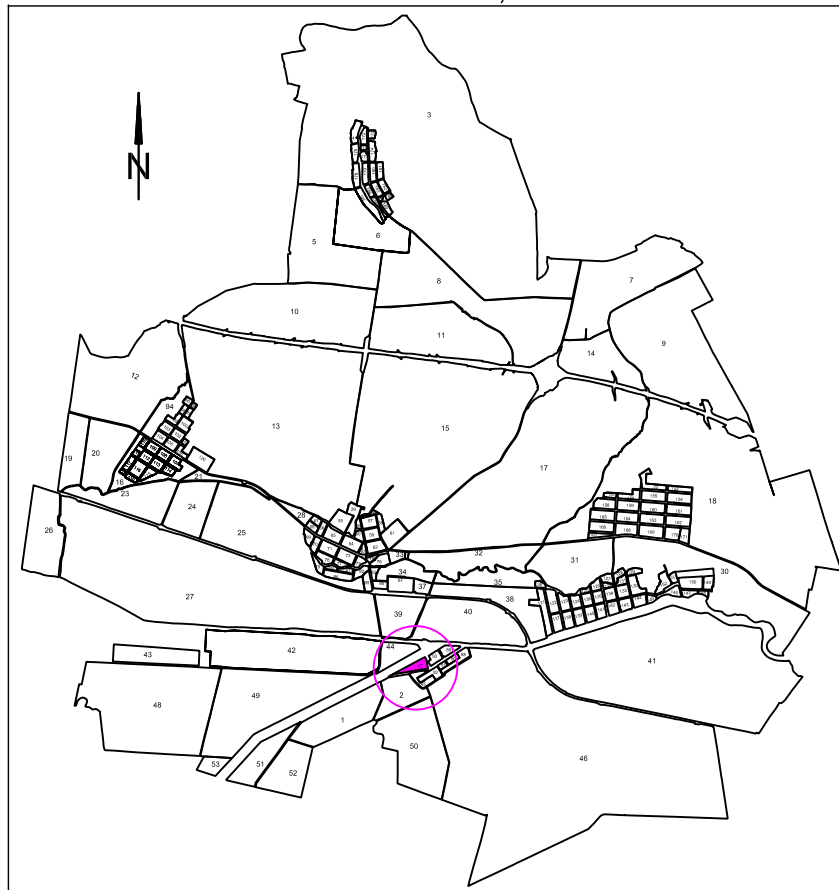

LEGENDA

Identificator	5894
Nr. Sector	47
Limita Intravilan	— (blue line)
Limita Sector	— (green line)
Limita Imobil	— (black line)
Limita Constructie	— (black line)
Limita Tarla	— (black line)
Nr. Tarla	T1463
Den. UAT	Topolovatu Mic

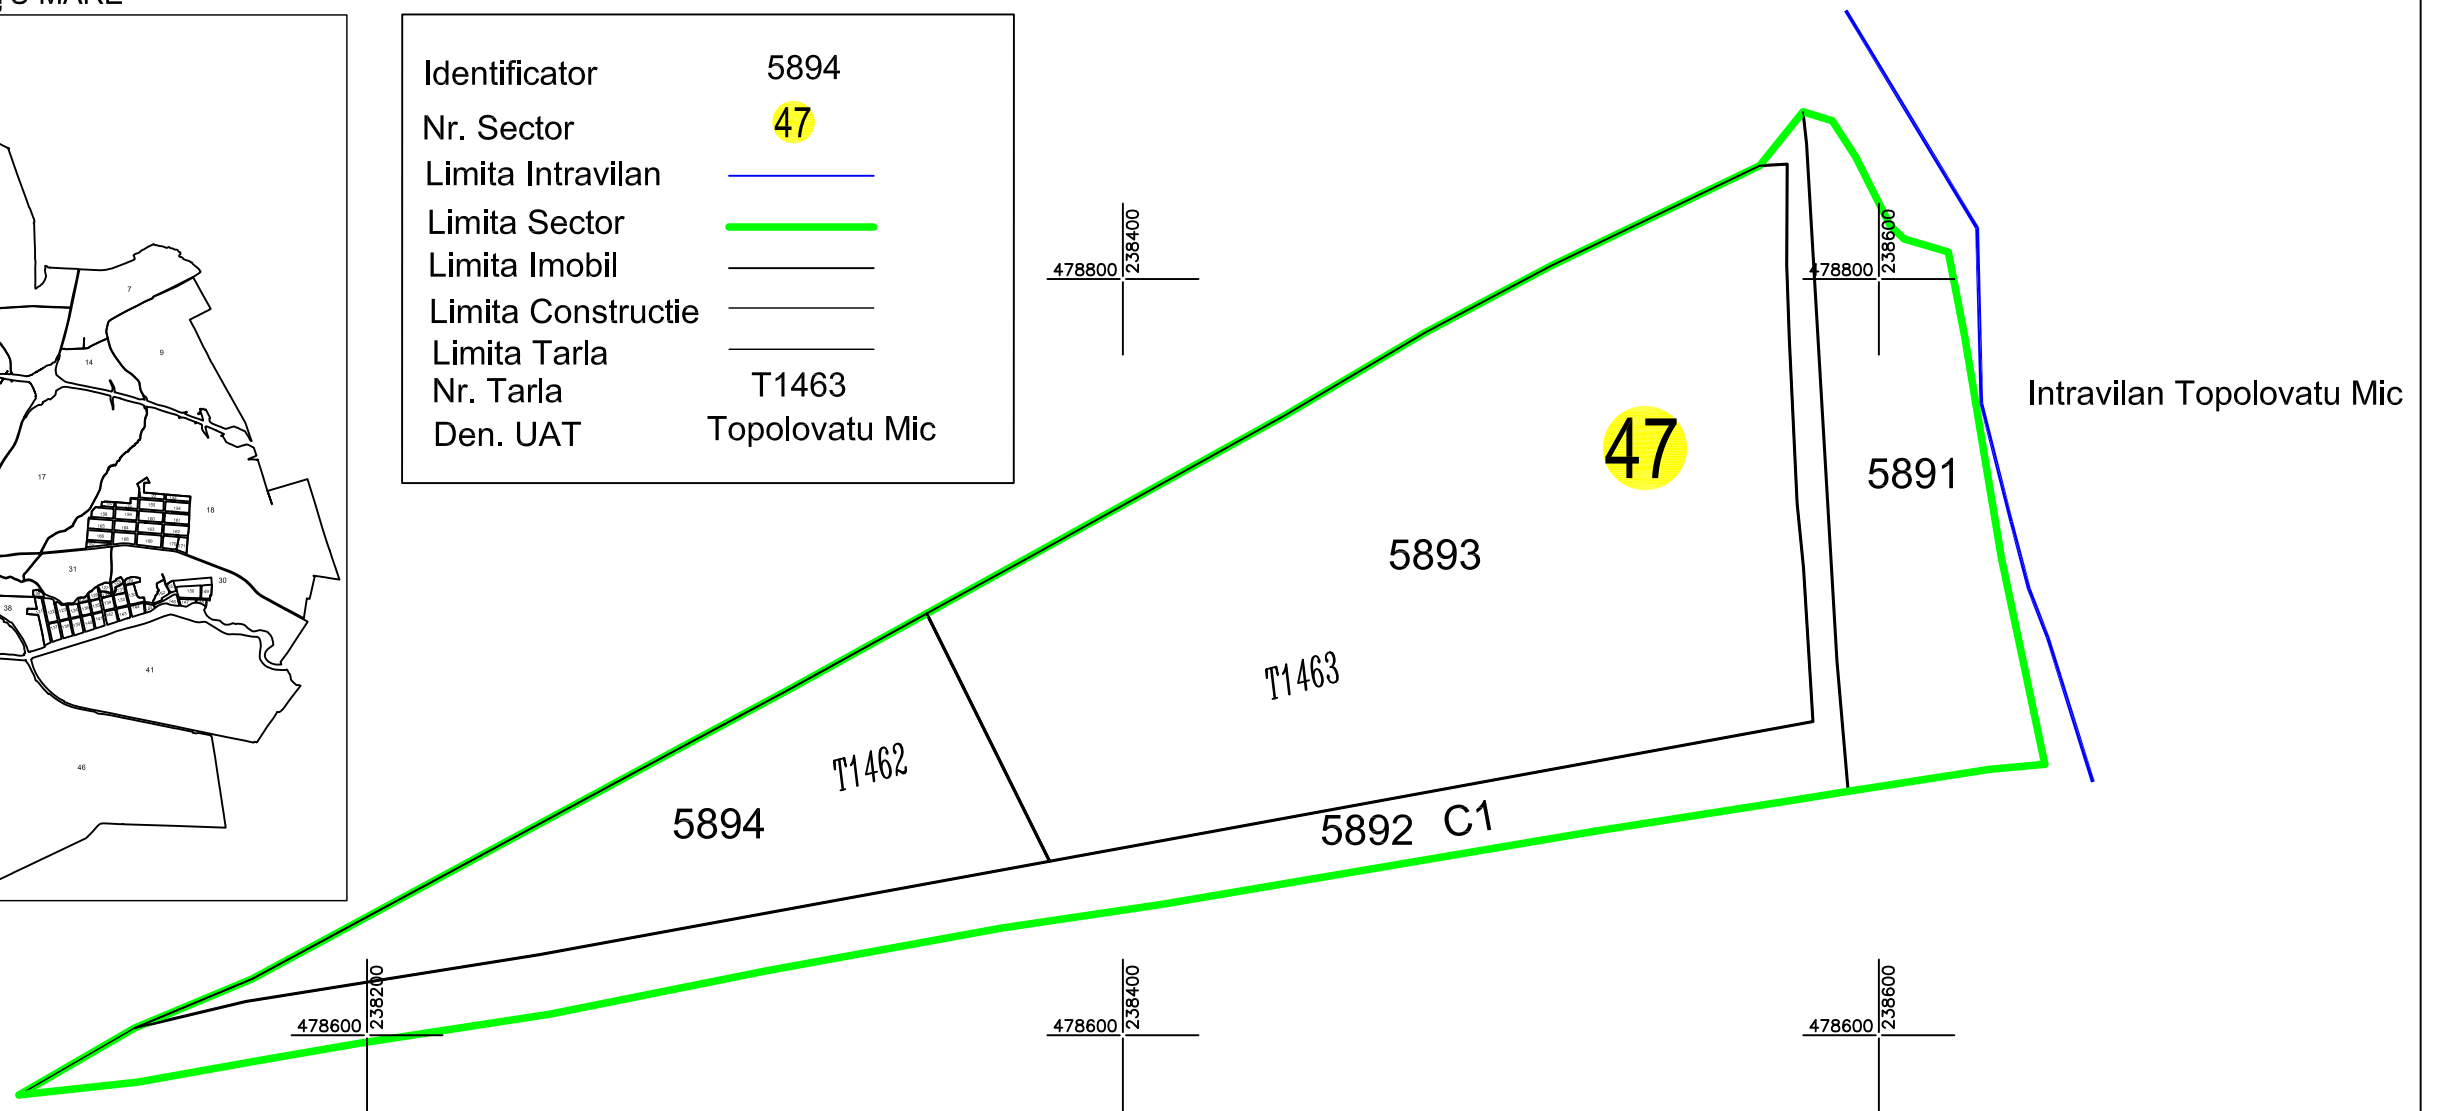

VIZAT,
COMISIA LOCALA DE FOND FUNCJAR
Presedinte Comisie
Data :

