

PLAN CADASTRAL UAT TOPOLOVĂȚU MARE JUDEȚ TIMIȘ

Sector 50

Sistem de proiectie STEREOGRAFIC 1970


Copie spre publicare

Scara 1 : 2000

Plansa 1

LEGENDA


Identificator	334
Nr. Sector	50
Limita UAT	—
Limita Sector	—
Limita Imobil	—
Limita Tarla	—
Nr. Tarla	T1443/1
Denumire UAT	Racovita

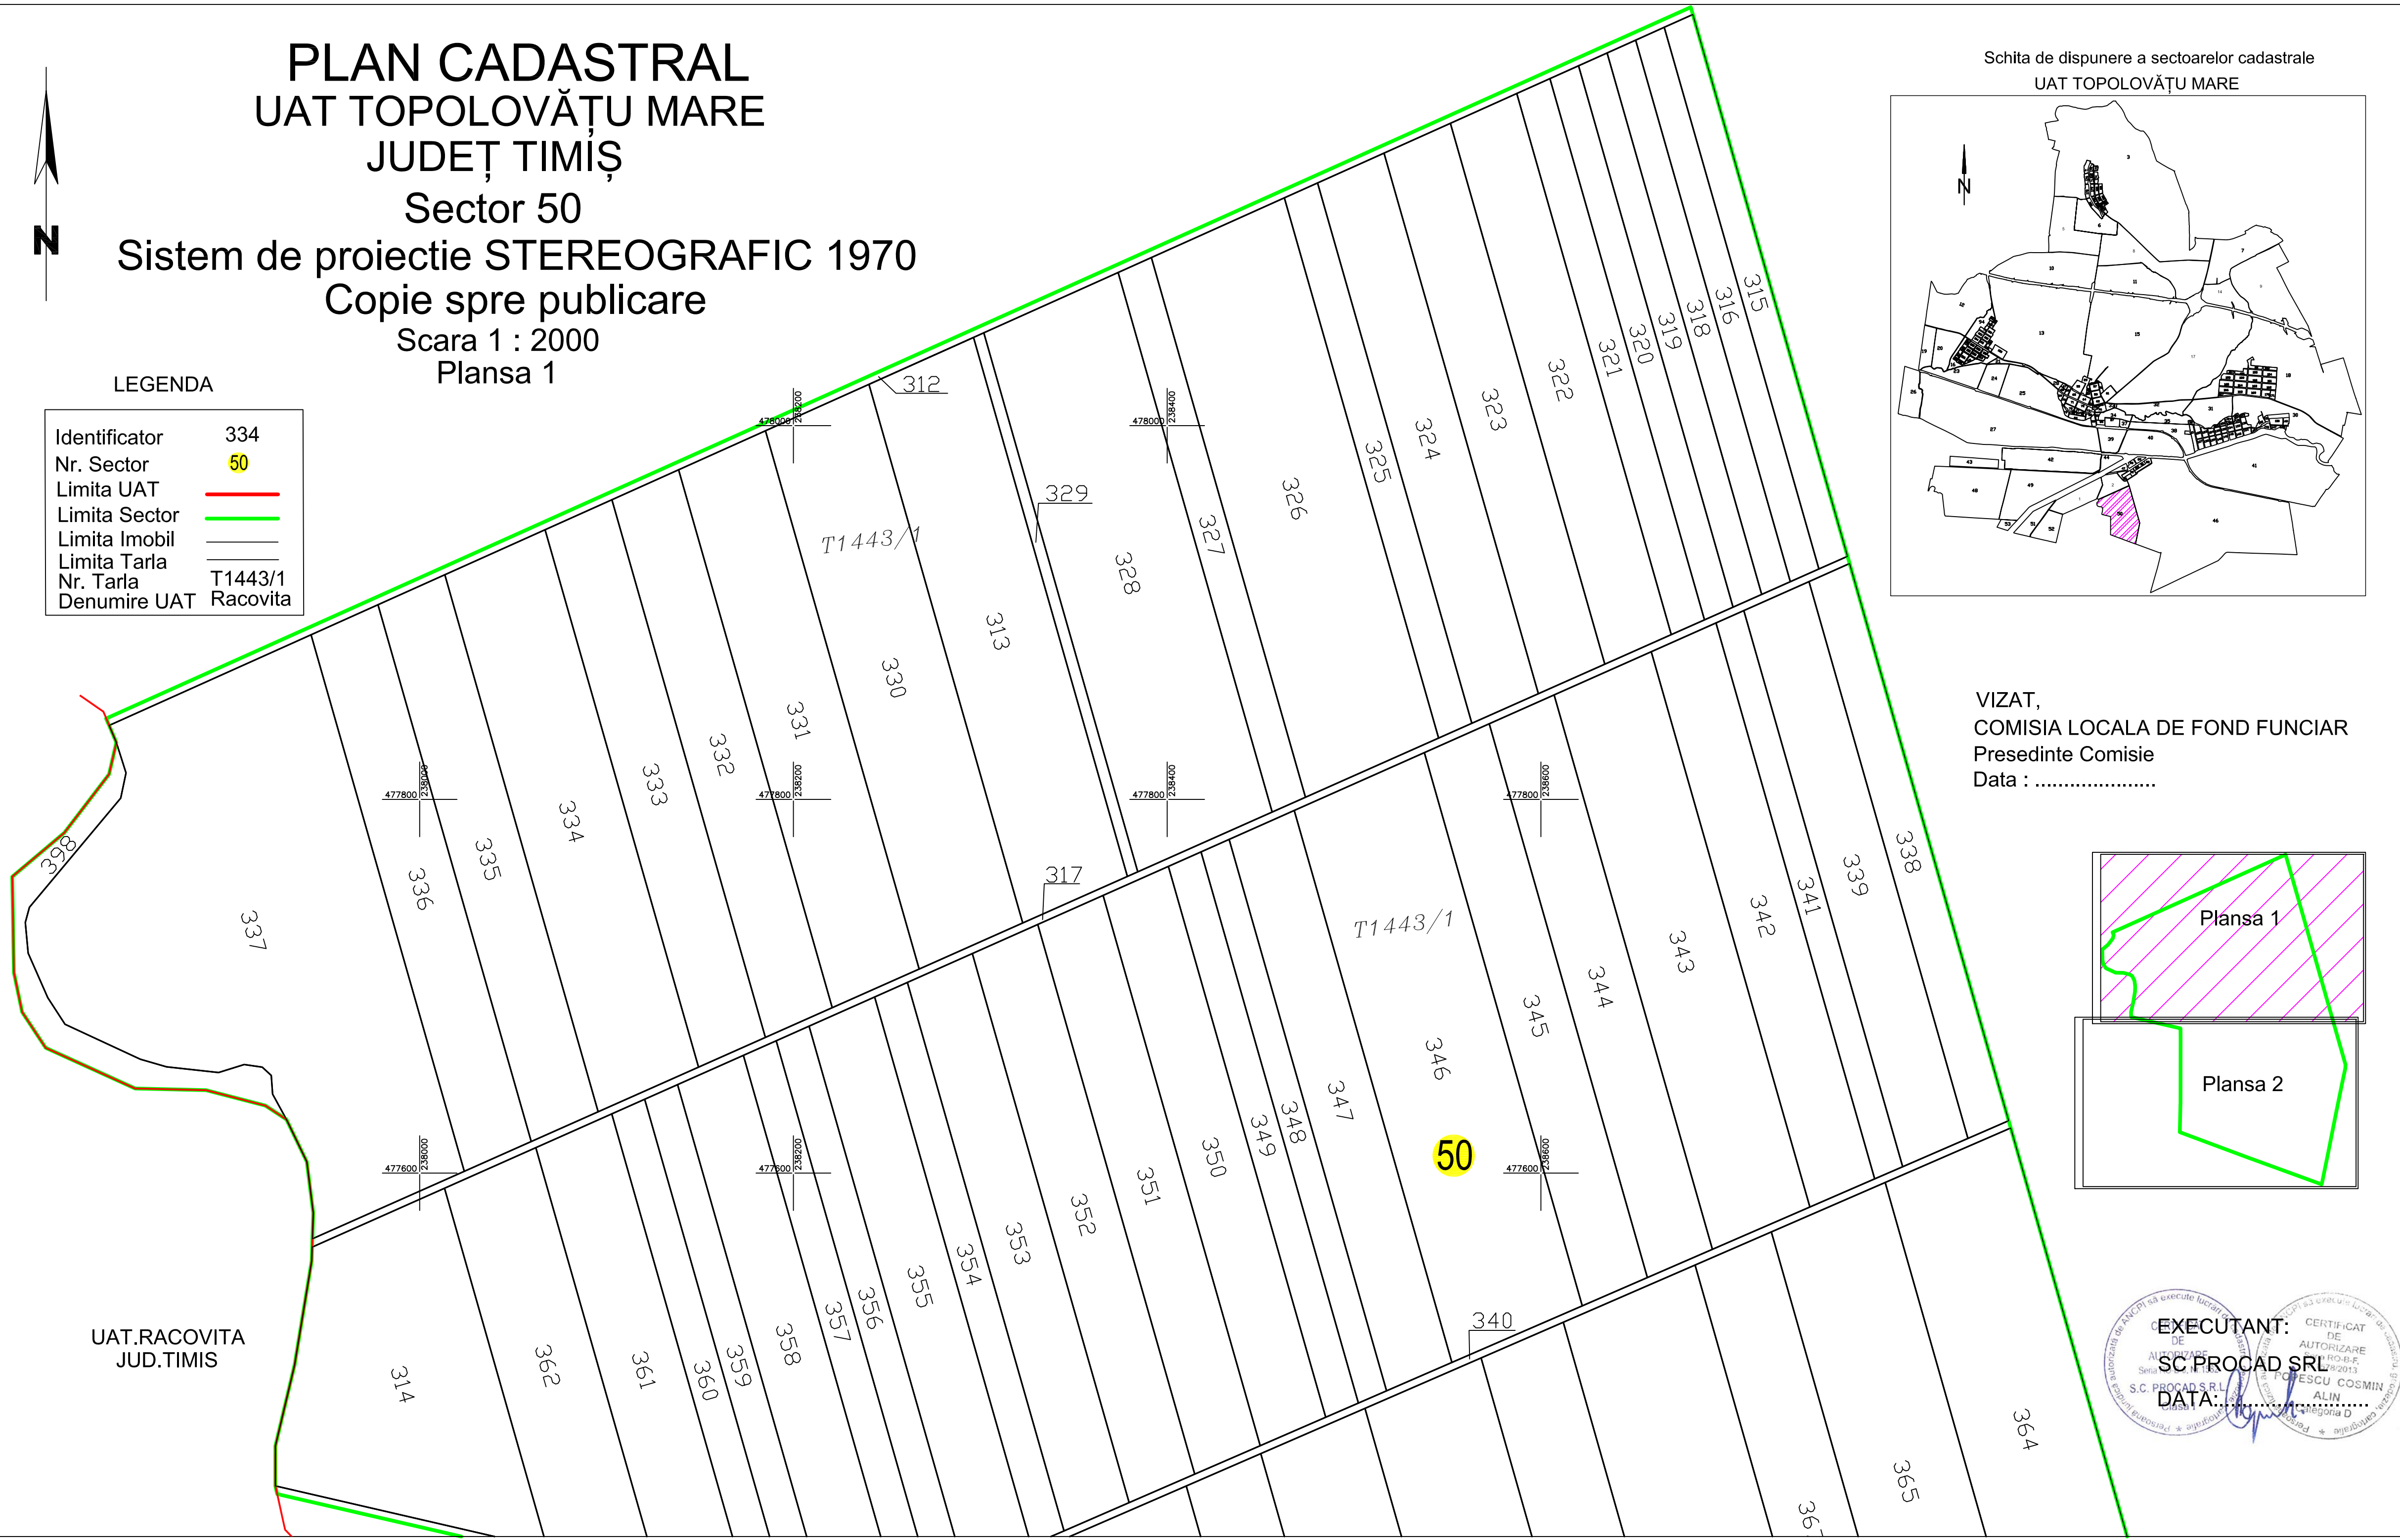

Schita de dispunere a sectoarelor cadastrale
UAT TOPOLOVĂȚU MARE



VIZAT,
COMISIA LOCALA DE FOND FUNCJAR
Presedinte Comisie
Data :

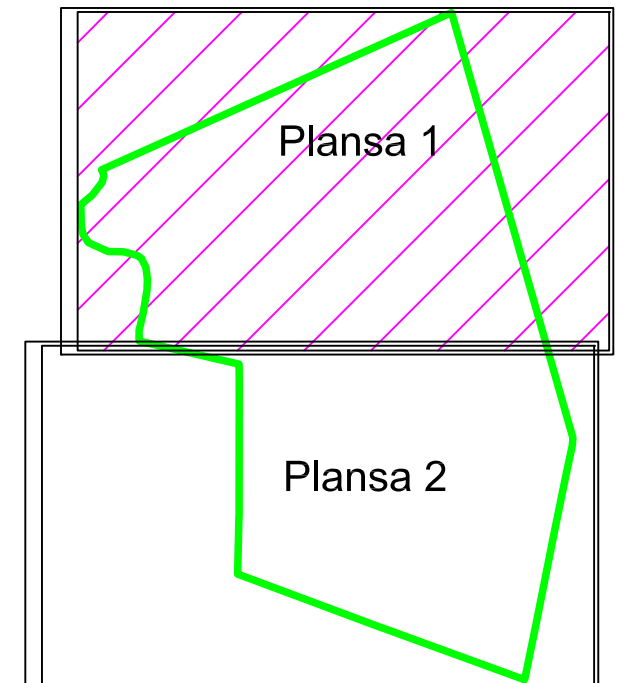

UAT.RACOVITA
JUD.TIMIS

EXECUTANT:
SC PROCAD SRL
DATA:

CERTIFICAT DE AUTORIZARE
RO-B-F
SERIA 2/2013
ALIN
PODESCU COSMIN