


PLAN CADASTRAL
UAT TOPOLOVĂȚU MARE
JUDEȚ TIMIȘ

Sector 51
Sistem de proiectie STEREOGRAFIC 1970
Copie spre publicare
Scara 1 : 2000




LEGENDA

Identificator	400
Nr. Sector	51
Limita UAT	
Limita Sector	
Limita Canal	
Limita Imobil	
Limita Tarla	
Nr. Tarla	T1398/1

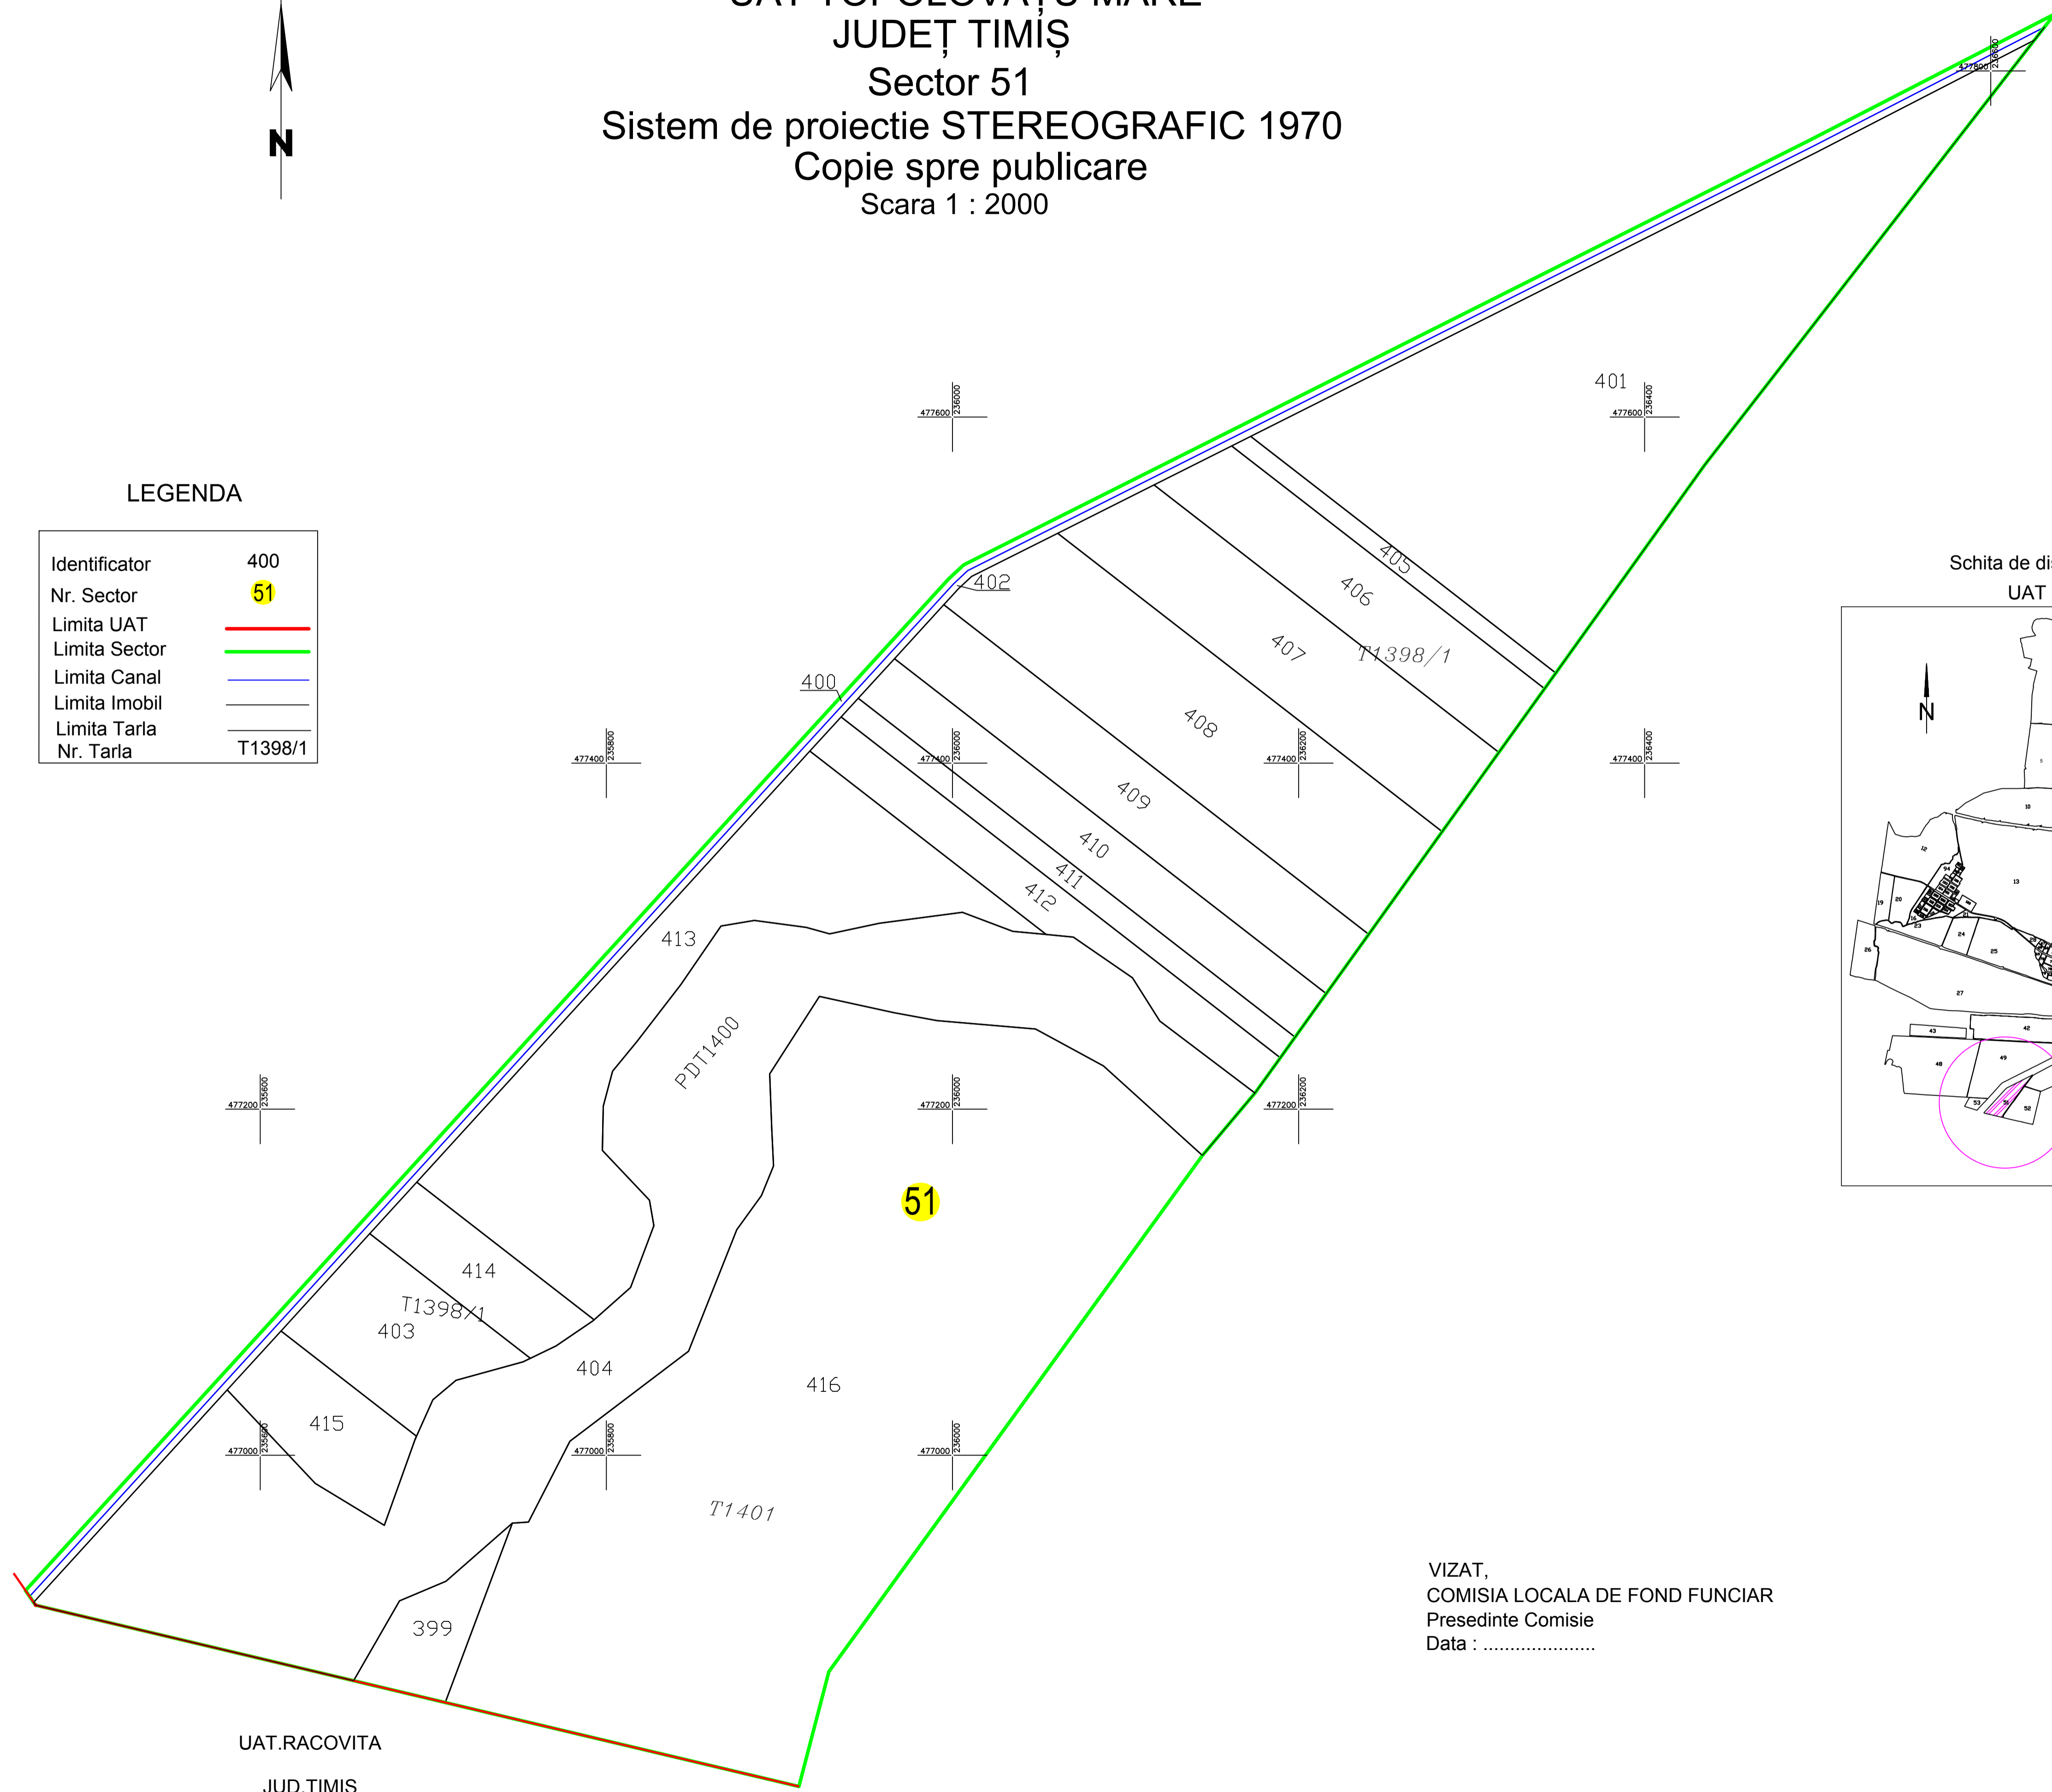

Schita de dispunere a sectoarelor cadastrale
UAT TOPOLOVĂȚU MARE

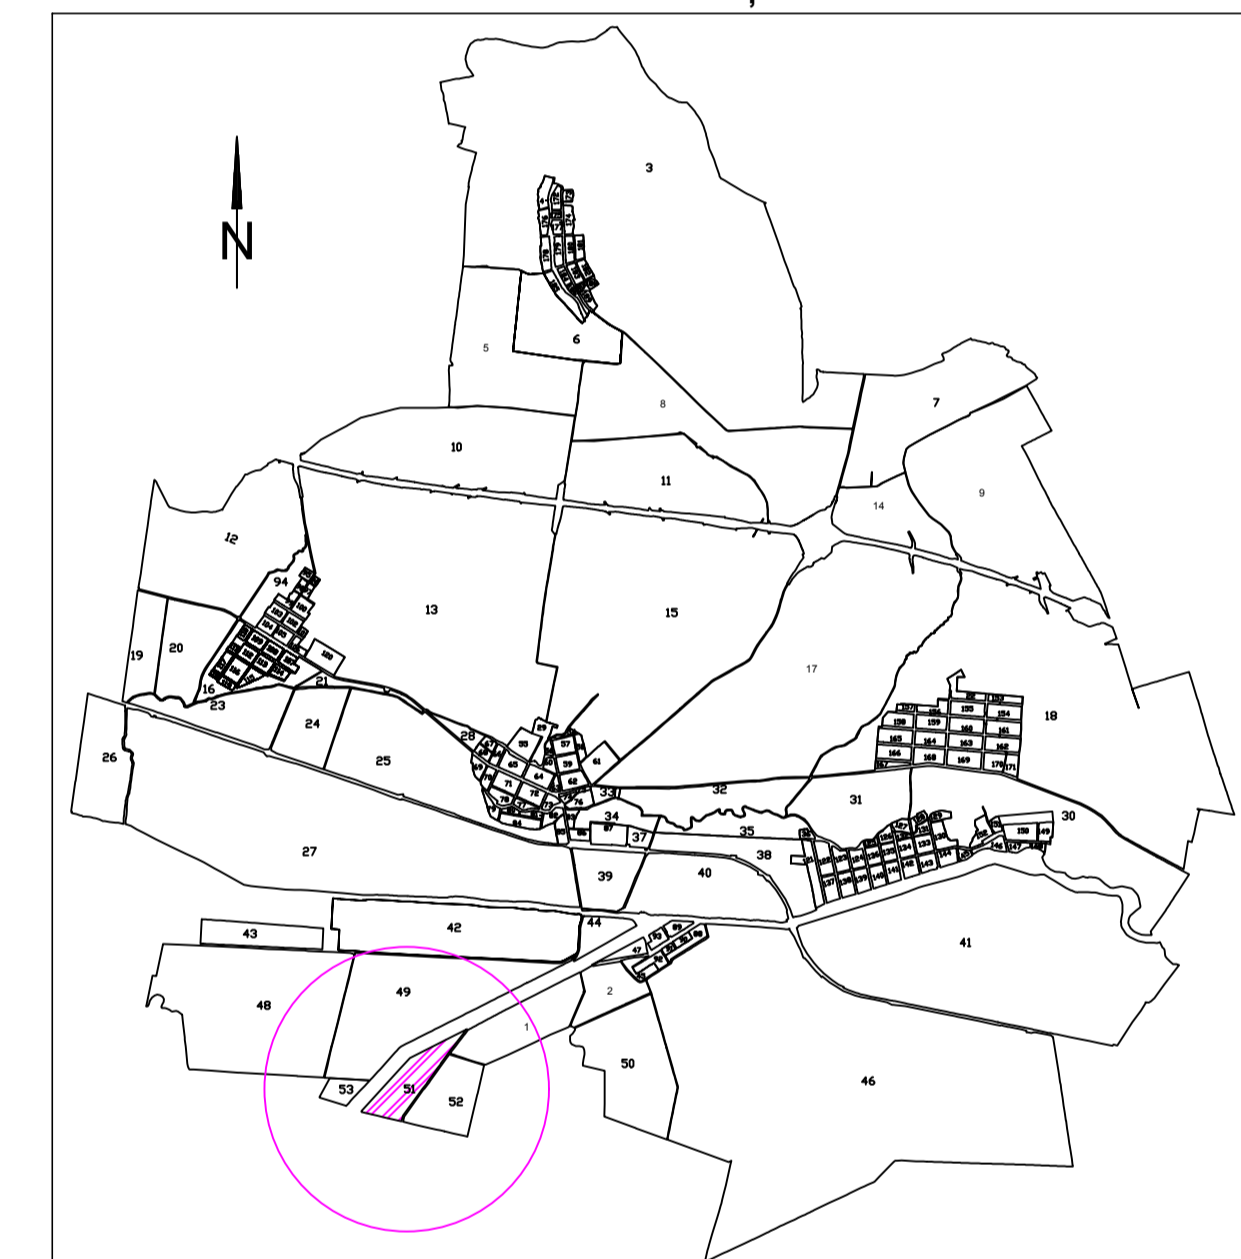

UAT.RACOVITA
JUD.TIMIS

VIZAT,
COMISIA LOCALA DE FOND FUNCJAR
Presedinte Comisie
Data :

EXECUTANT:
AUTORIZARE DE AUTORIZARE
S.C. PROCAD S.R.L. ESU COSMIN ALIN
DATA: