


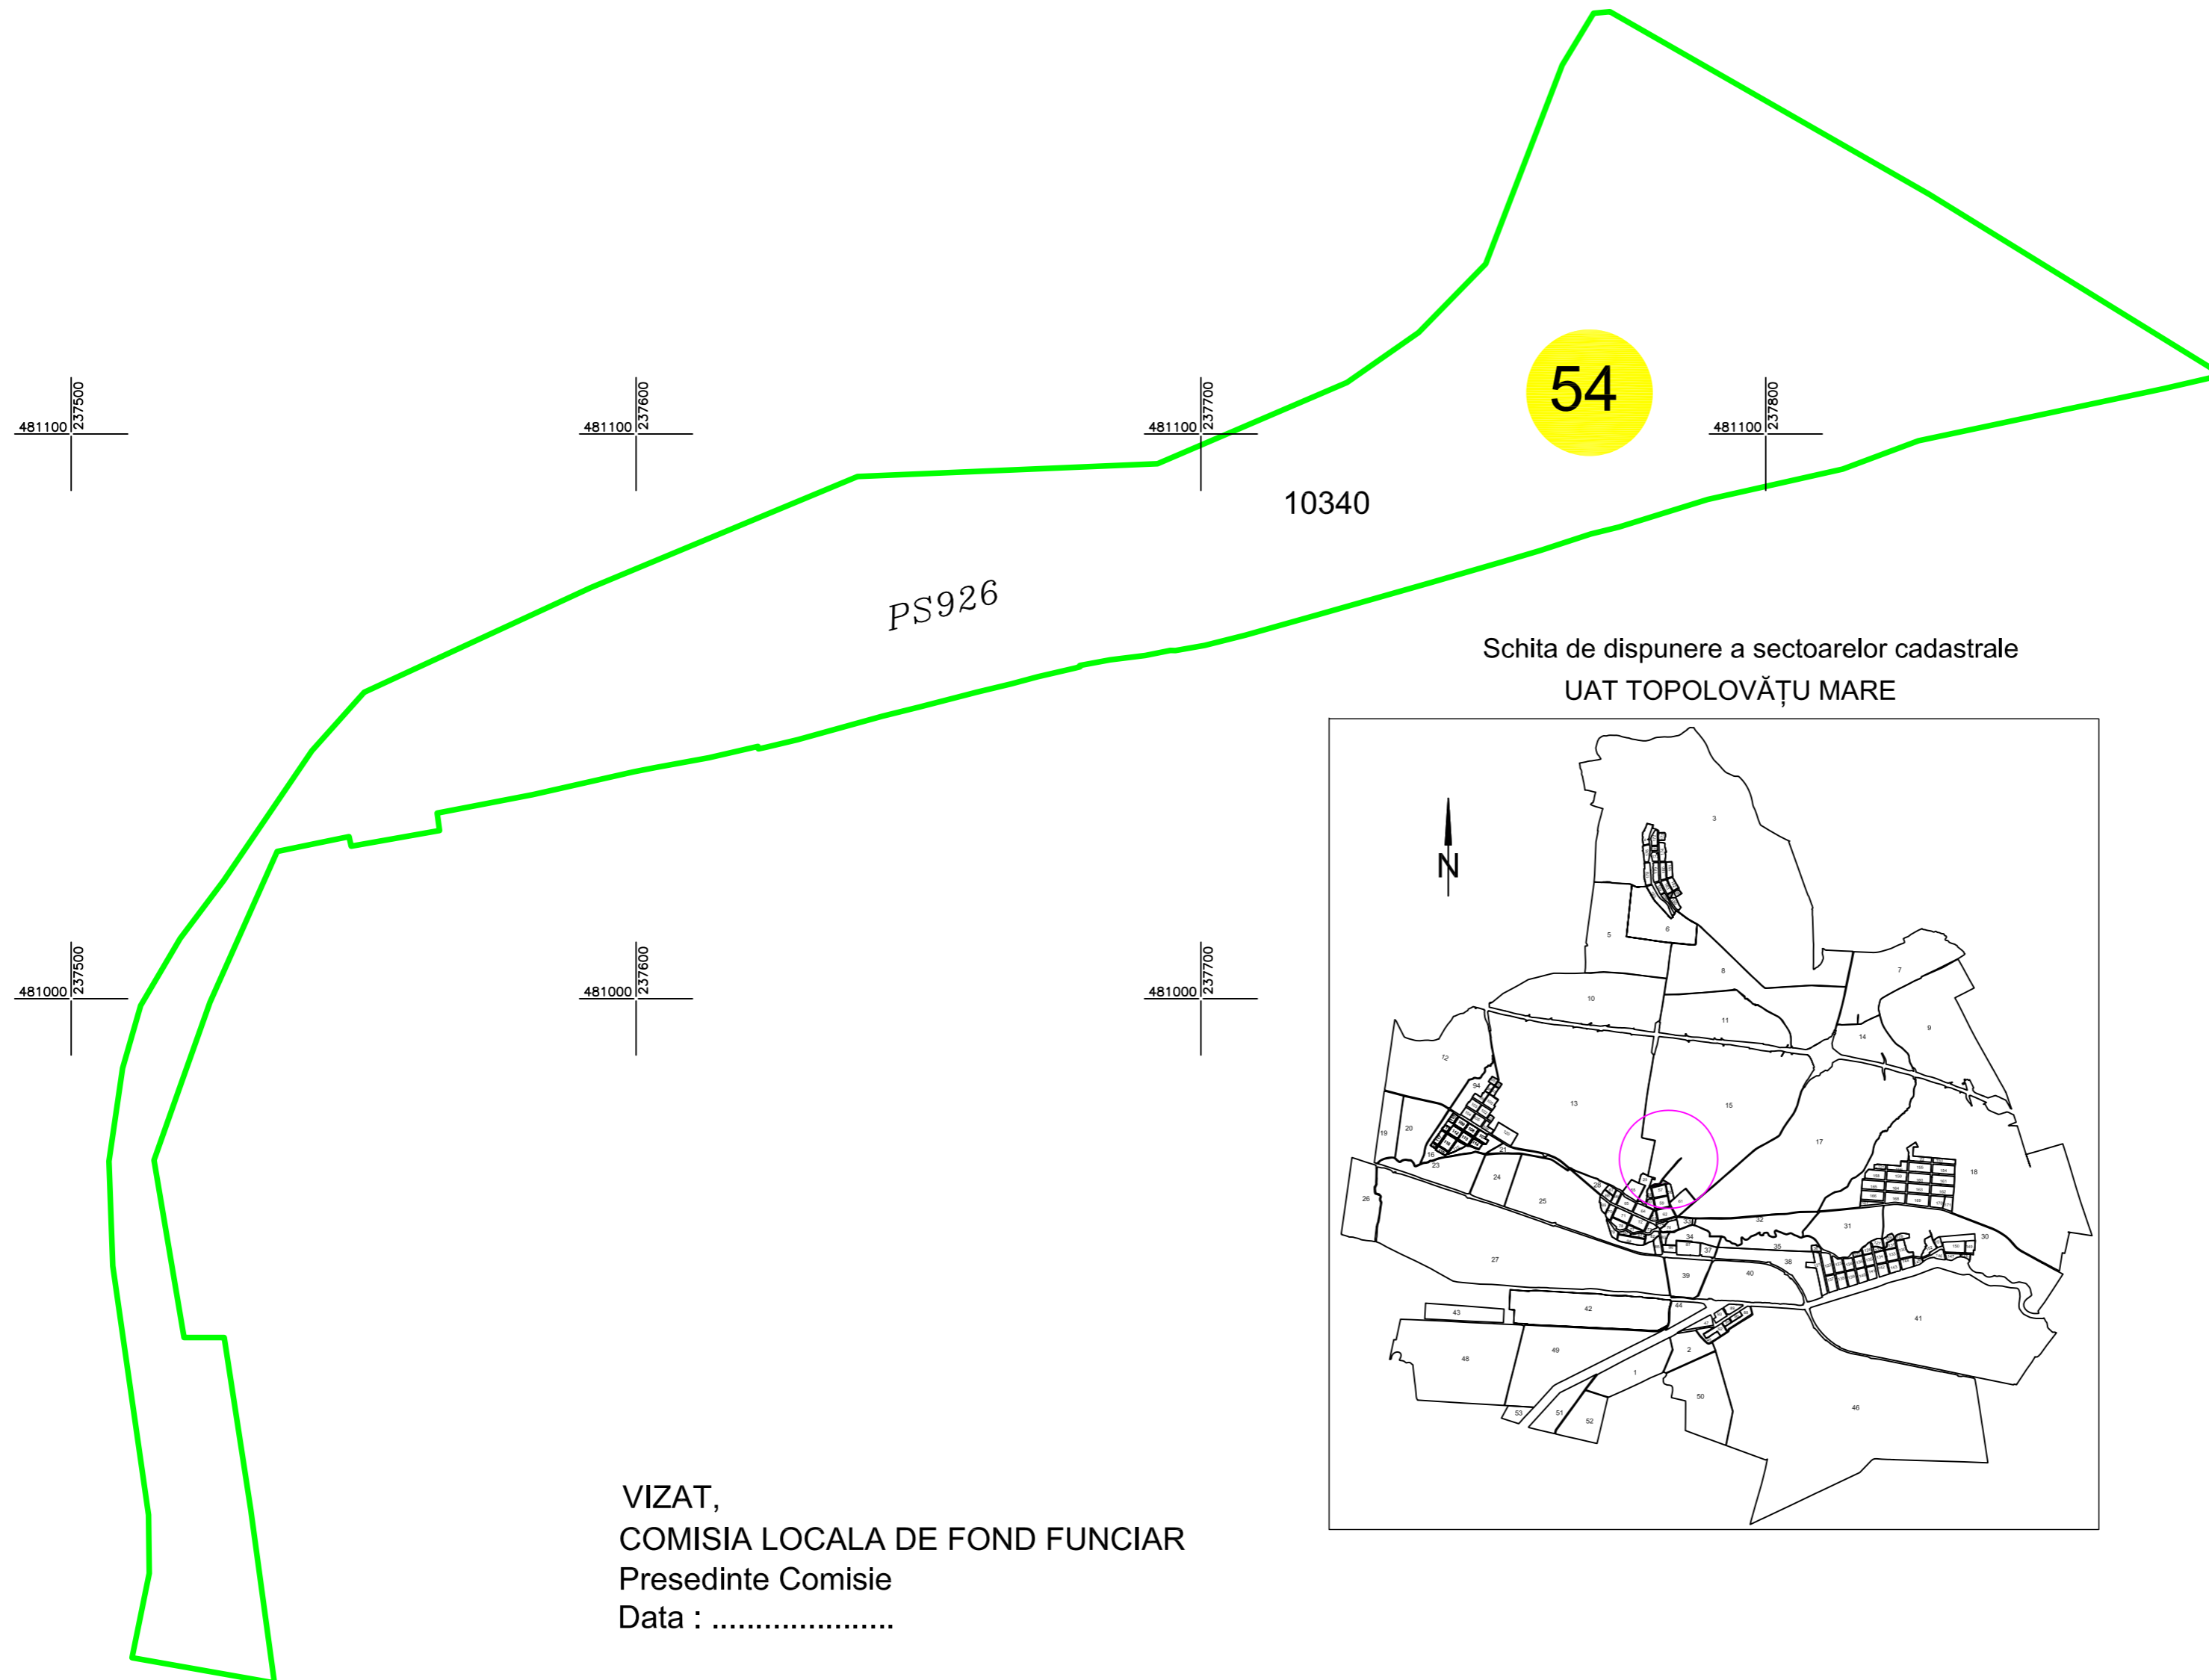


**PLAN CADASTRAL**  
**UAT TOPOLOVĂȚU MARE**  
**JUDET TIMIȘ**  
**Sector 54**  
**Sistem de proiectie STEREOGRAFIC 1970**  
**Copie spre publicare**  
**Scara 1 : 1000**

**LEGENDA**

Identificator	10340
Nr. Sector	<b>54</b>
Limita Sector	
Limita Imobil	
Limita Tarla	
Nr. Tarla	PS929



Schita de dispunere a sectoarelor cadastrale  
UAT TOPOLOVĂȚU MARE

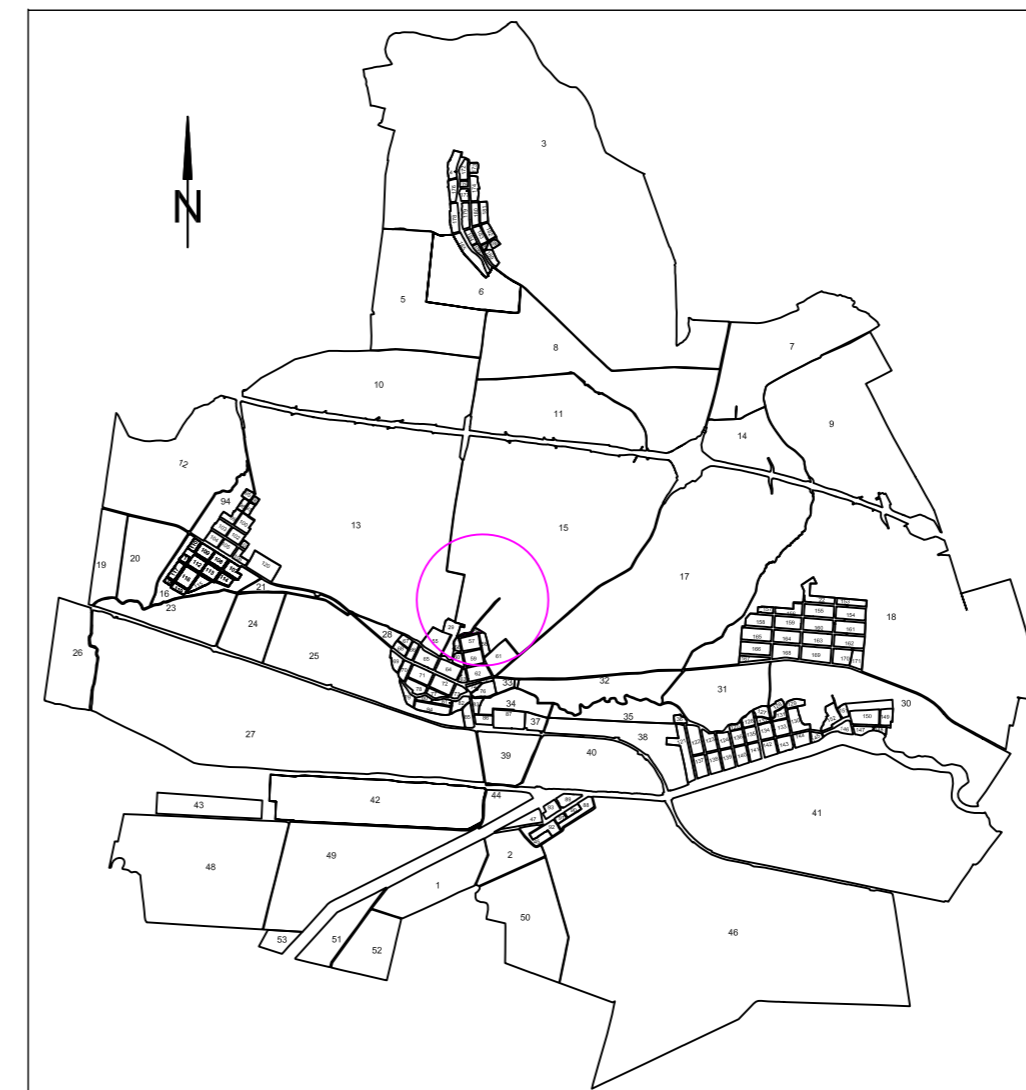

VIZAT,  
COMISIA LOCALA DE FOND FUNCJAR  
Presedinte Comisie  
Data : .....

EXECUTANT: **SC PROCAD SRL**  
DE **POPESCU COSMIN**  
AUTORIZARE  
CATEGORIA D  
S.C. PROCAD SRL  
Clasa I  
DATA: .....  
CATEGORIA D