

PLAN CADASTRAL UAT TOPOLOVĂȚU MARE JUDEȚ TIMIȘ

Sector 55

Sistem de proiectie STEREOGRAFIC 1970


Copie spre publicare

Scara 1 : 1000



LEGENDA

Identificator	10760
Nr. Sector	55
Limita Sector	
Limita Cvartal	
Limita Imobil	
Limita Constructie	
Nr. Corp	C1
Nr. Postal	416
Nr. Cvartal	CV5
Denumirea intravilanului Topolovatu Mare	

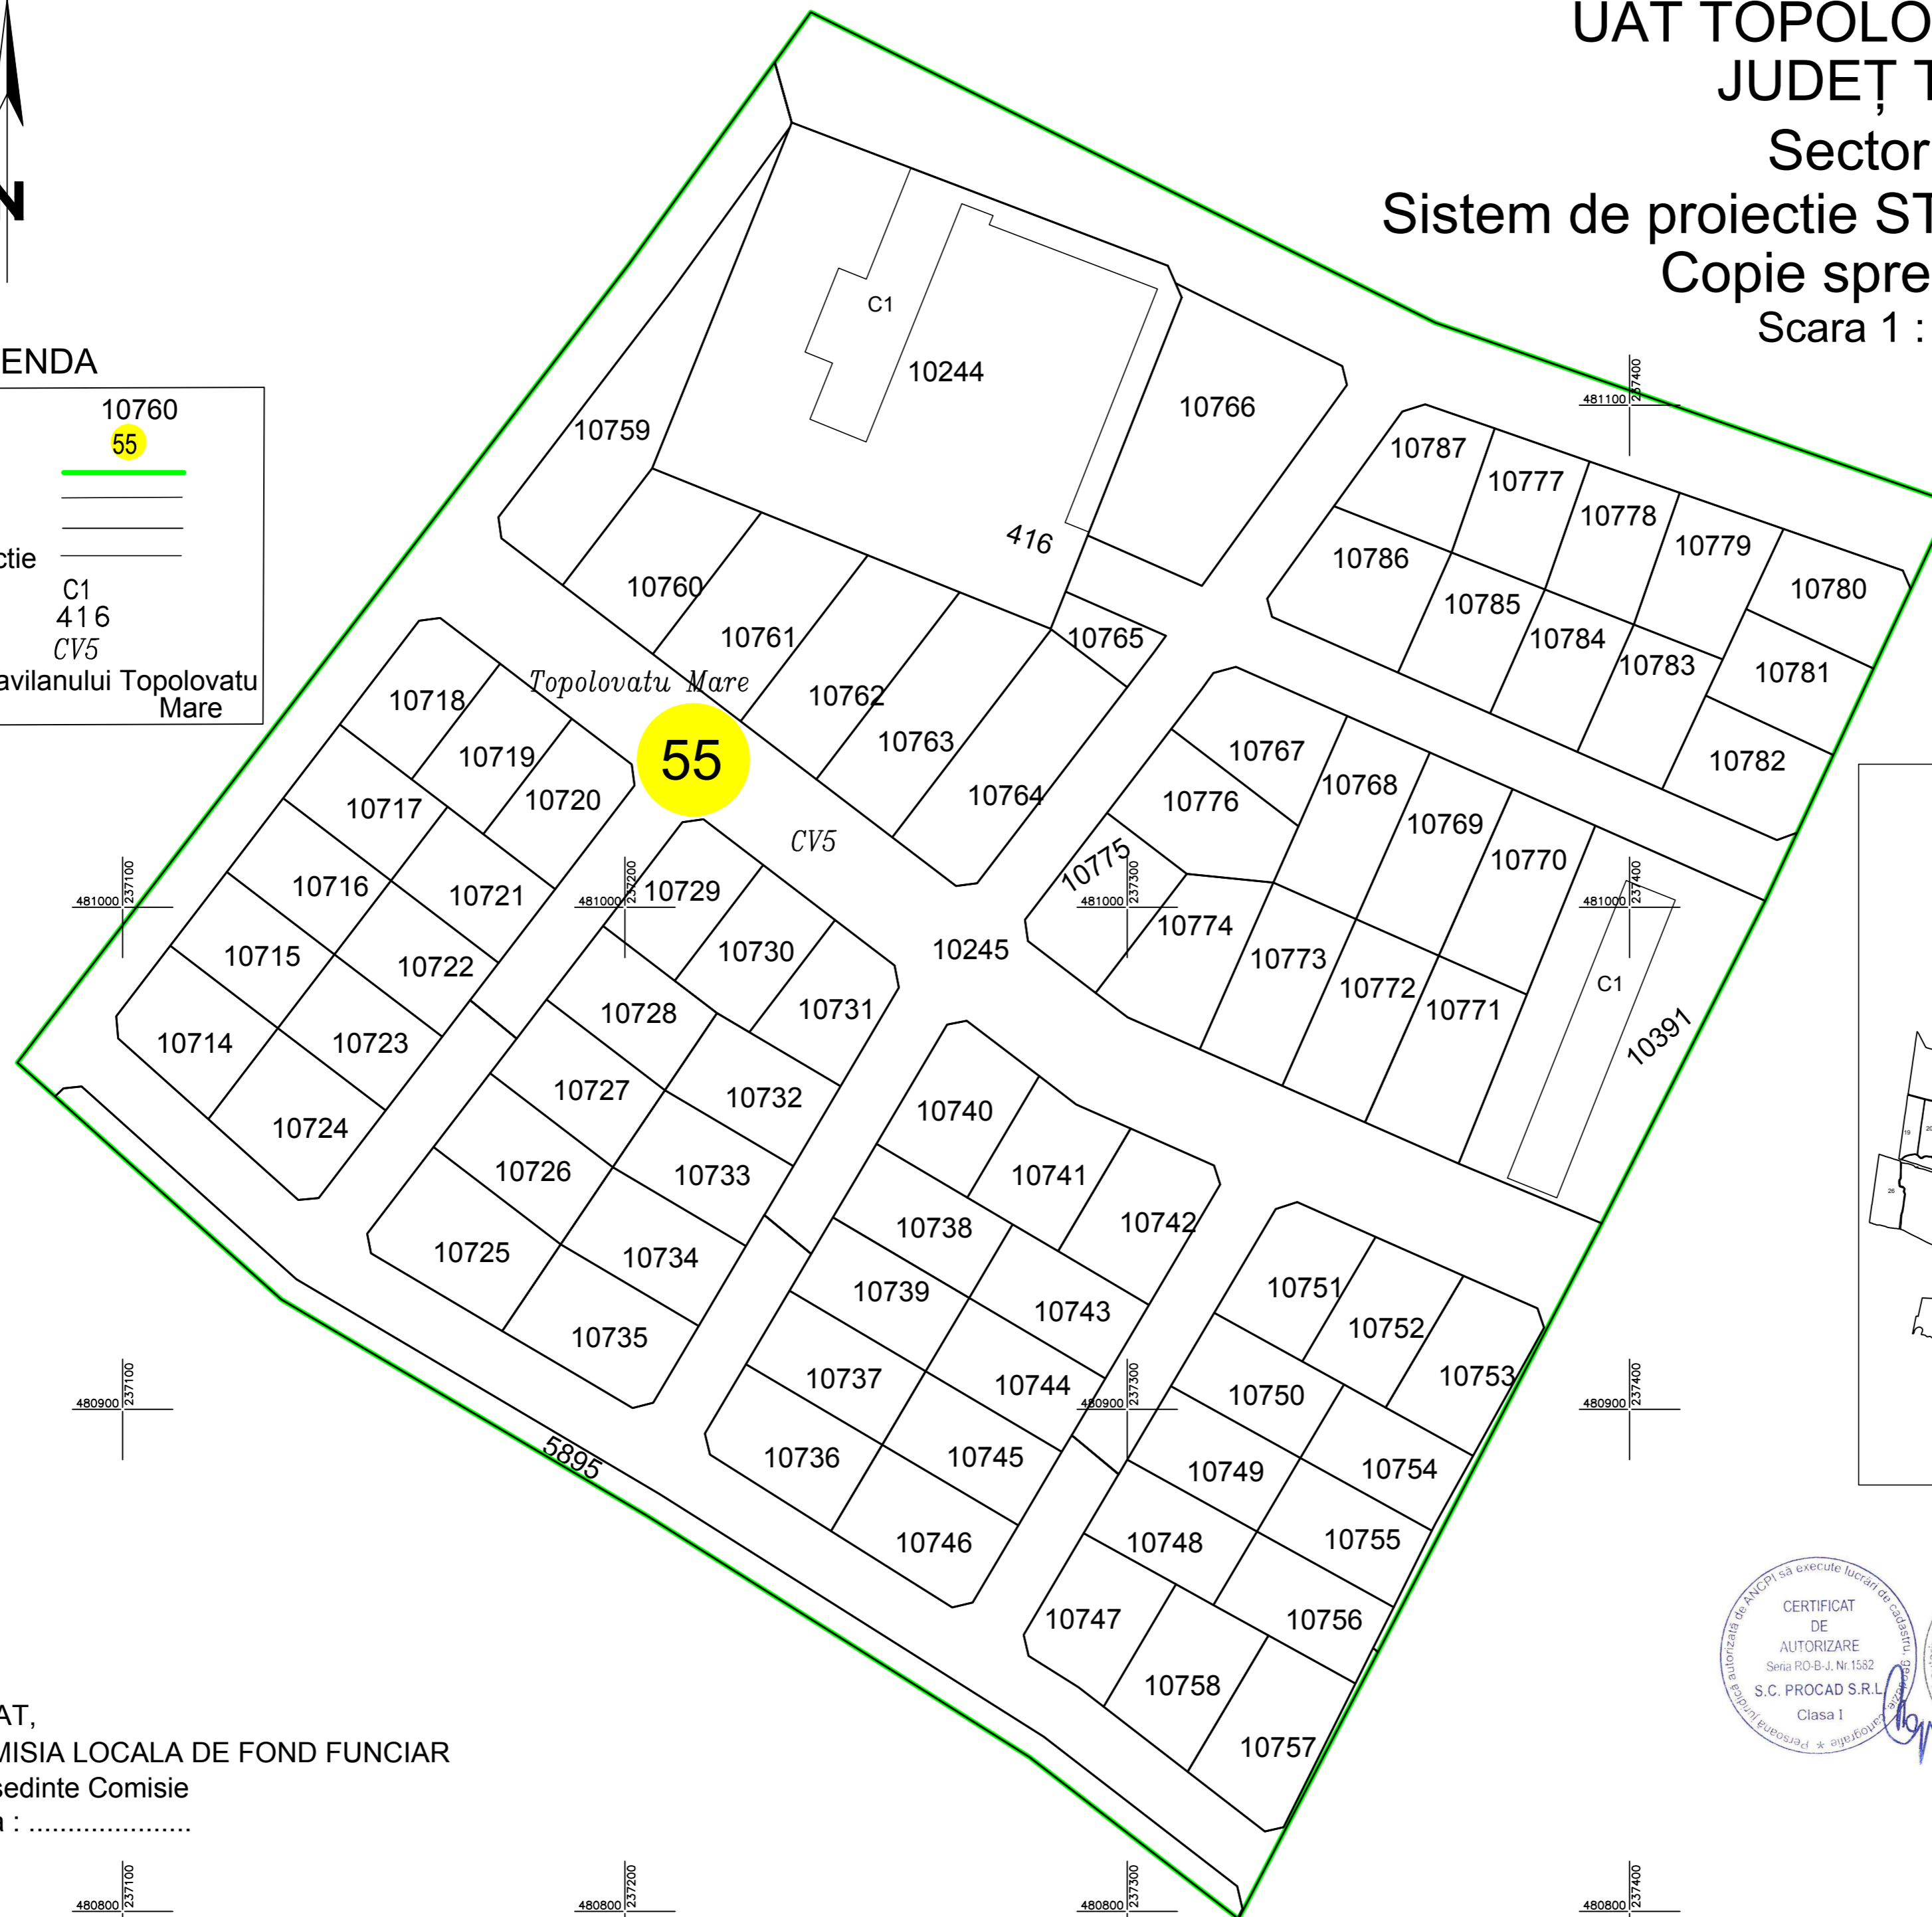

Schita de dispunere a sectoarelor cadastrale
UAT TOPOLOVĂȚU MARE



VIZAT,
COMISIA LOCALA DE FOND FUNCJAR
Presedinte Comisie
Data :



EXECUTANT:
SC PROCAD SRL

DATA:.....