

PLAN CADASTRAL UAT TOPOLOVĂȚU MARE JUDEȚ TIMIȘ

Sector 59

Sistem de proiectie STEREOGRAFIC 1970


Copie spre publicare

Scara 1 : 1000



LEGENDA

| | |
|-------------------------------------|--------------------------------------|
| Identificator | 10333 |
| Nr. Sector | 59 |
| Limita Sector | — |
| Limita Cvartal | — |
| Limita Imobil | — |
| Limita Constructie | — |
| Nr. Corp | C1 |
| Nr. Postal | 256 |
| Nr. Cvartal | CV13 |
| Denumirea intravilanului Topolovatu | Mare |

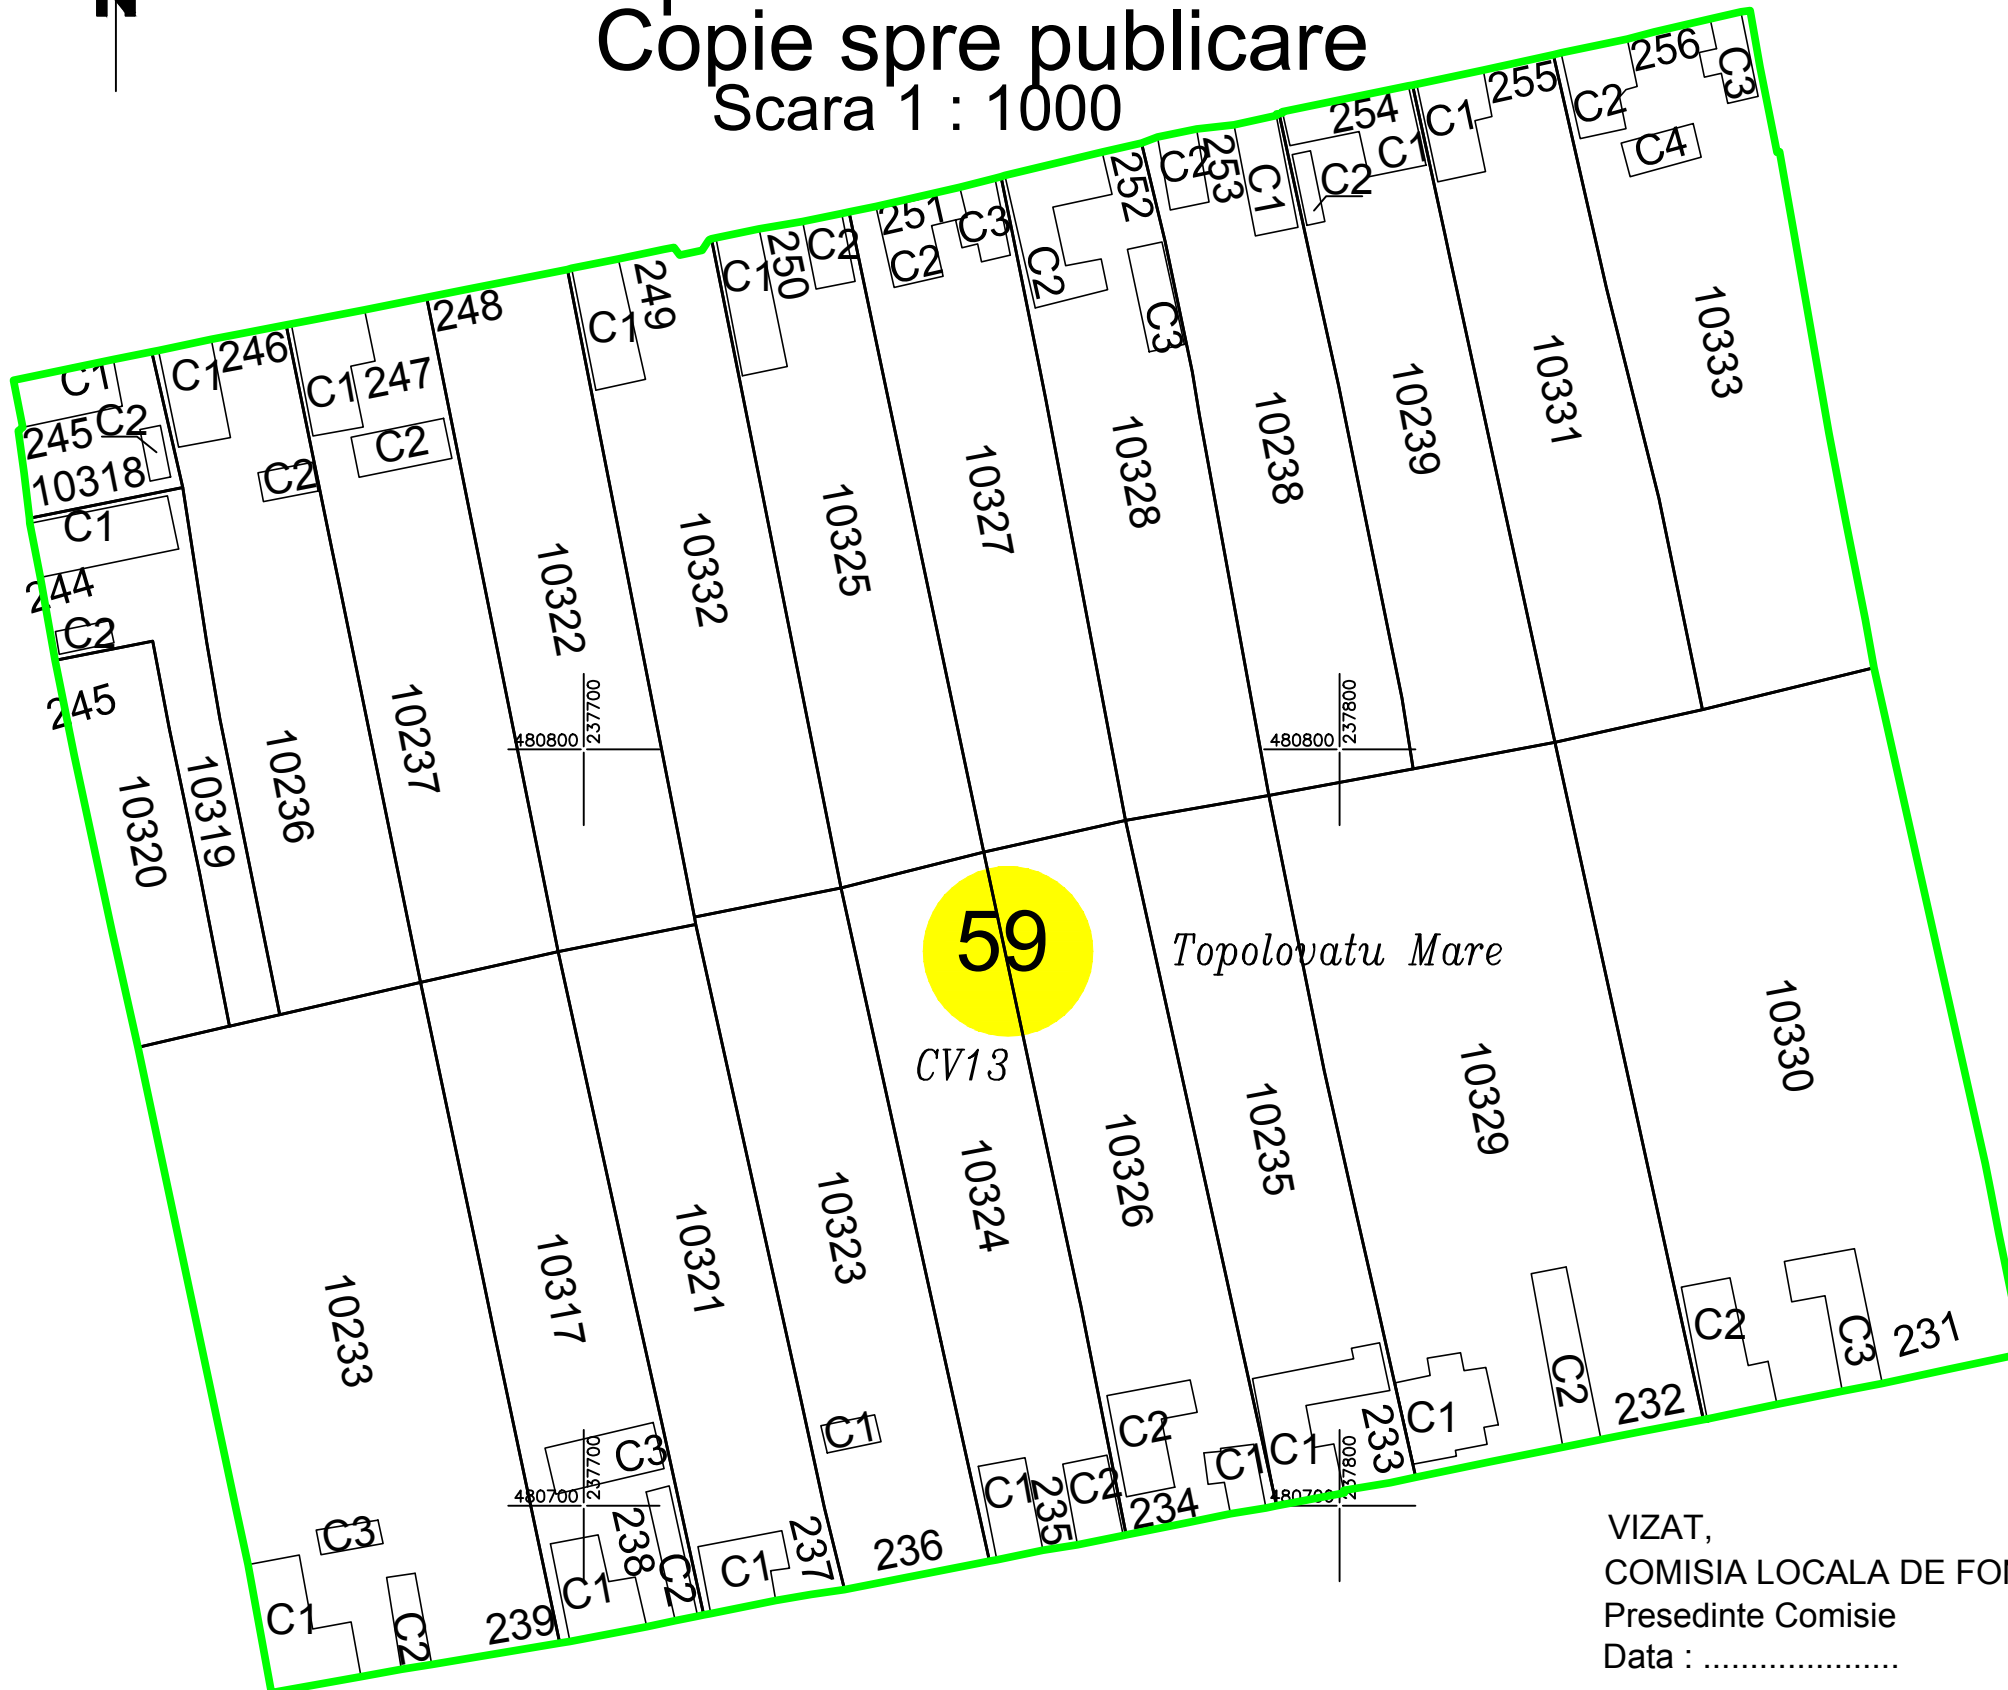

Schita de dispunere a sectoarelor cadastrale
UAT TOPOLOVĂȚU MARE



VIZAT,
COMISIA LOCALA DE FOND FUNCJAR
Presedinte Comisie
Data :

CERTIFICAT
DE
AUTORIZARE
Seria RO-B-J. Nr. 1582
S.C. PROCAD S.R.L.
Clasa I

CERTIFICAT
DE
AUTORIZARE
Seria RO-B-F.
Nr. 1578/2013
POPESCU COSMIN
EXECUTANT:
SC PROCAD SRL

DATA: