


# PLAN CADASTRAL UAT TOPOLOVĂȚU MARE JUDEȚ TIMIȘ

## Sector 60

### Sistem de proiectie STEREOGRAFIC 1970

### Copie spre publicare

### Scara 1 : 1000

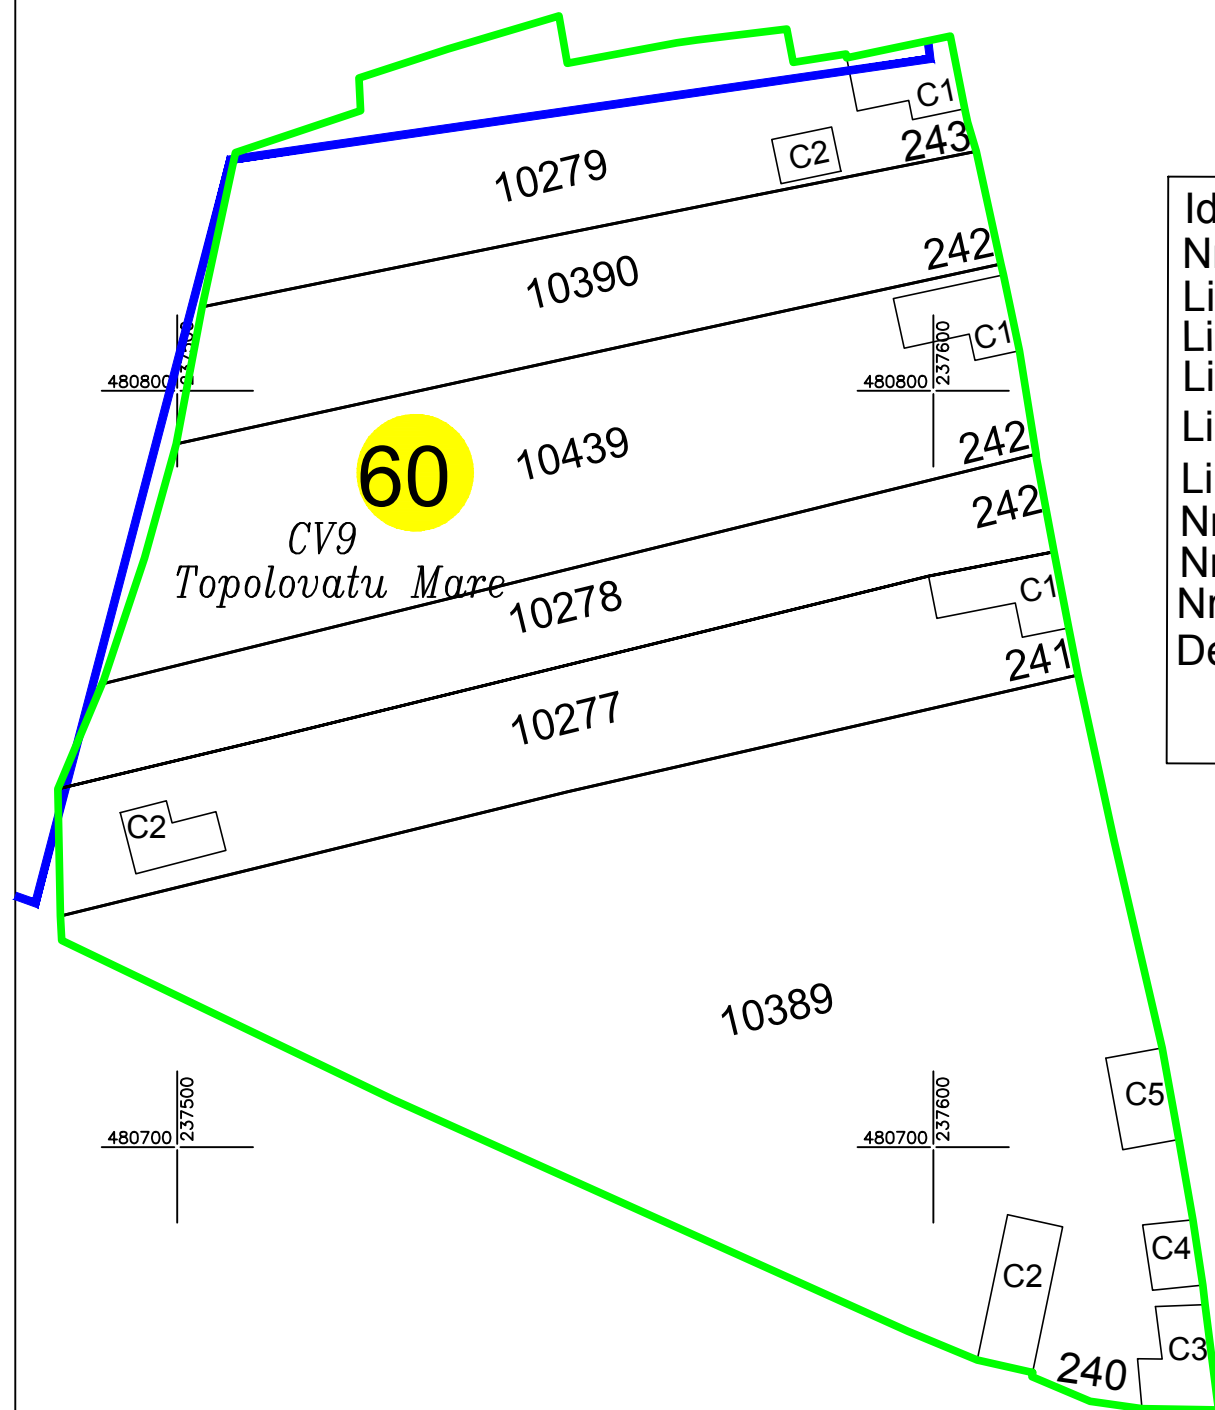

#### LEGENDA

Identificator	10279
Nr. Sector	60
Limita Sector	
Limita Cvartal	
Limita Imobil	
Limita Constructie	
Limita Intravilan	
Nr. Corp	C1
Nr. Postal	241
Nr. Cvartal	CV9
Denumirea intravilanului	Topolovatu Mare

Schita de dispunere a sectoarelor cadastrale  
UAT TOPOLOVĂȚU MARE



VIZAT,  
COMISIA LOCALA DE FOND FUNCJAR  
Presedinte Comisie  
Data : .....

