



PLAN CADASTRAL UAT TOPOLOVĂȚU MARE JUDEȚ TIMIȘ

Sector 62

Sistem de proiectie STEREOGRAFIC 1970

Copie spre publicare

Scara 1 : 1000

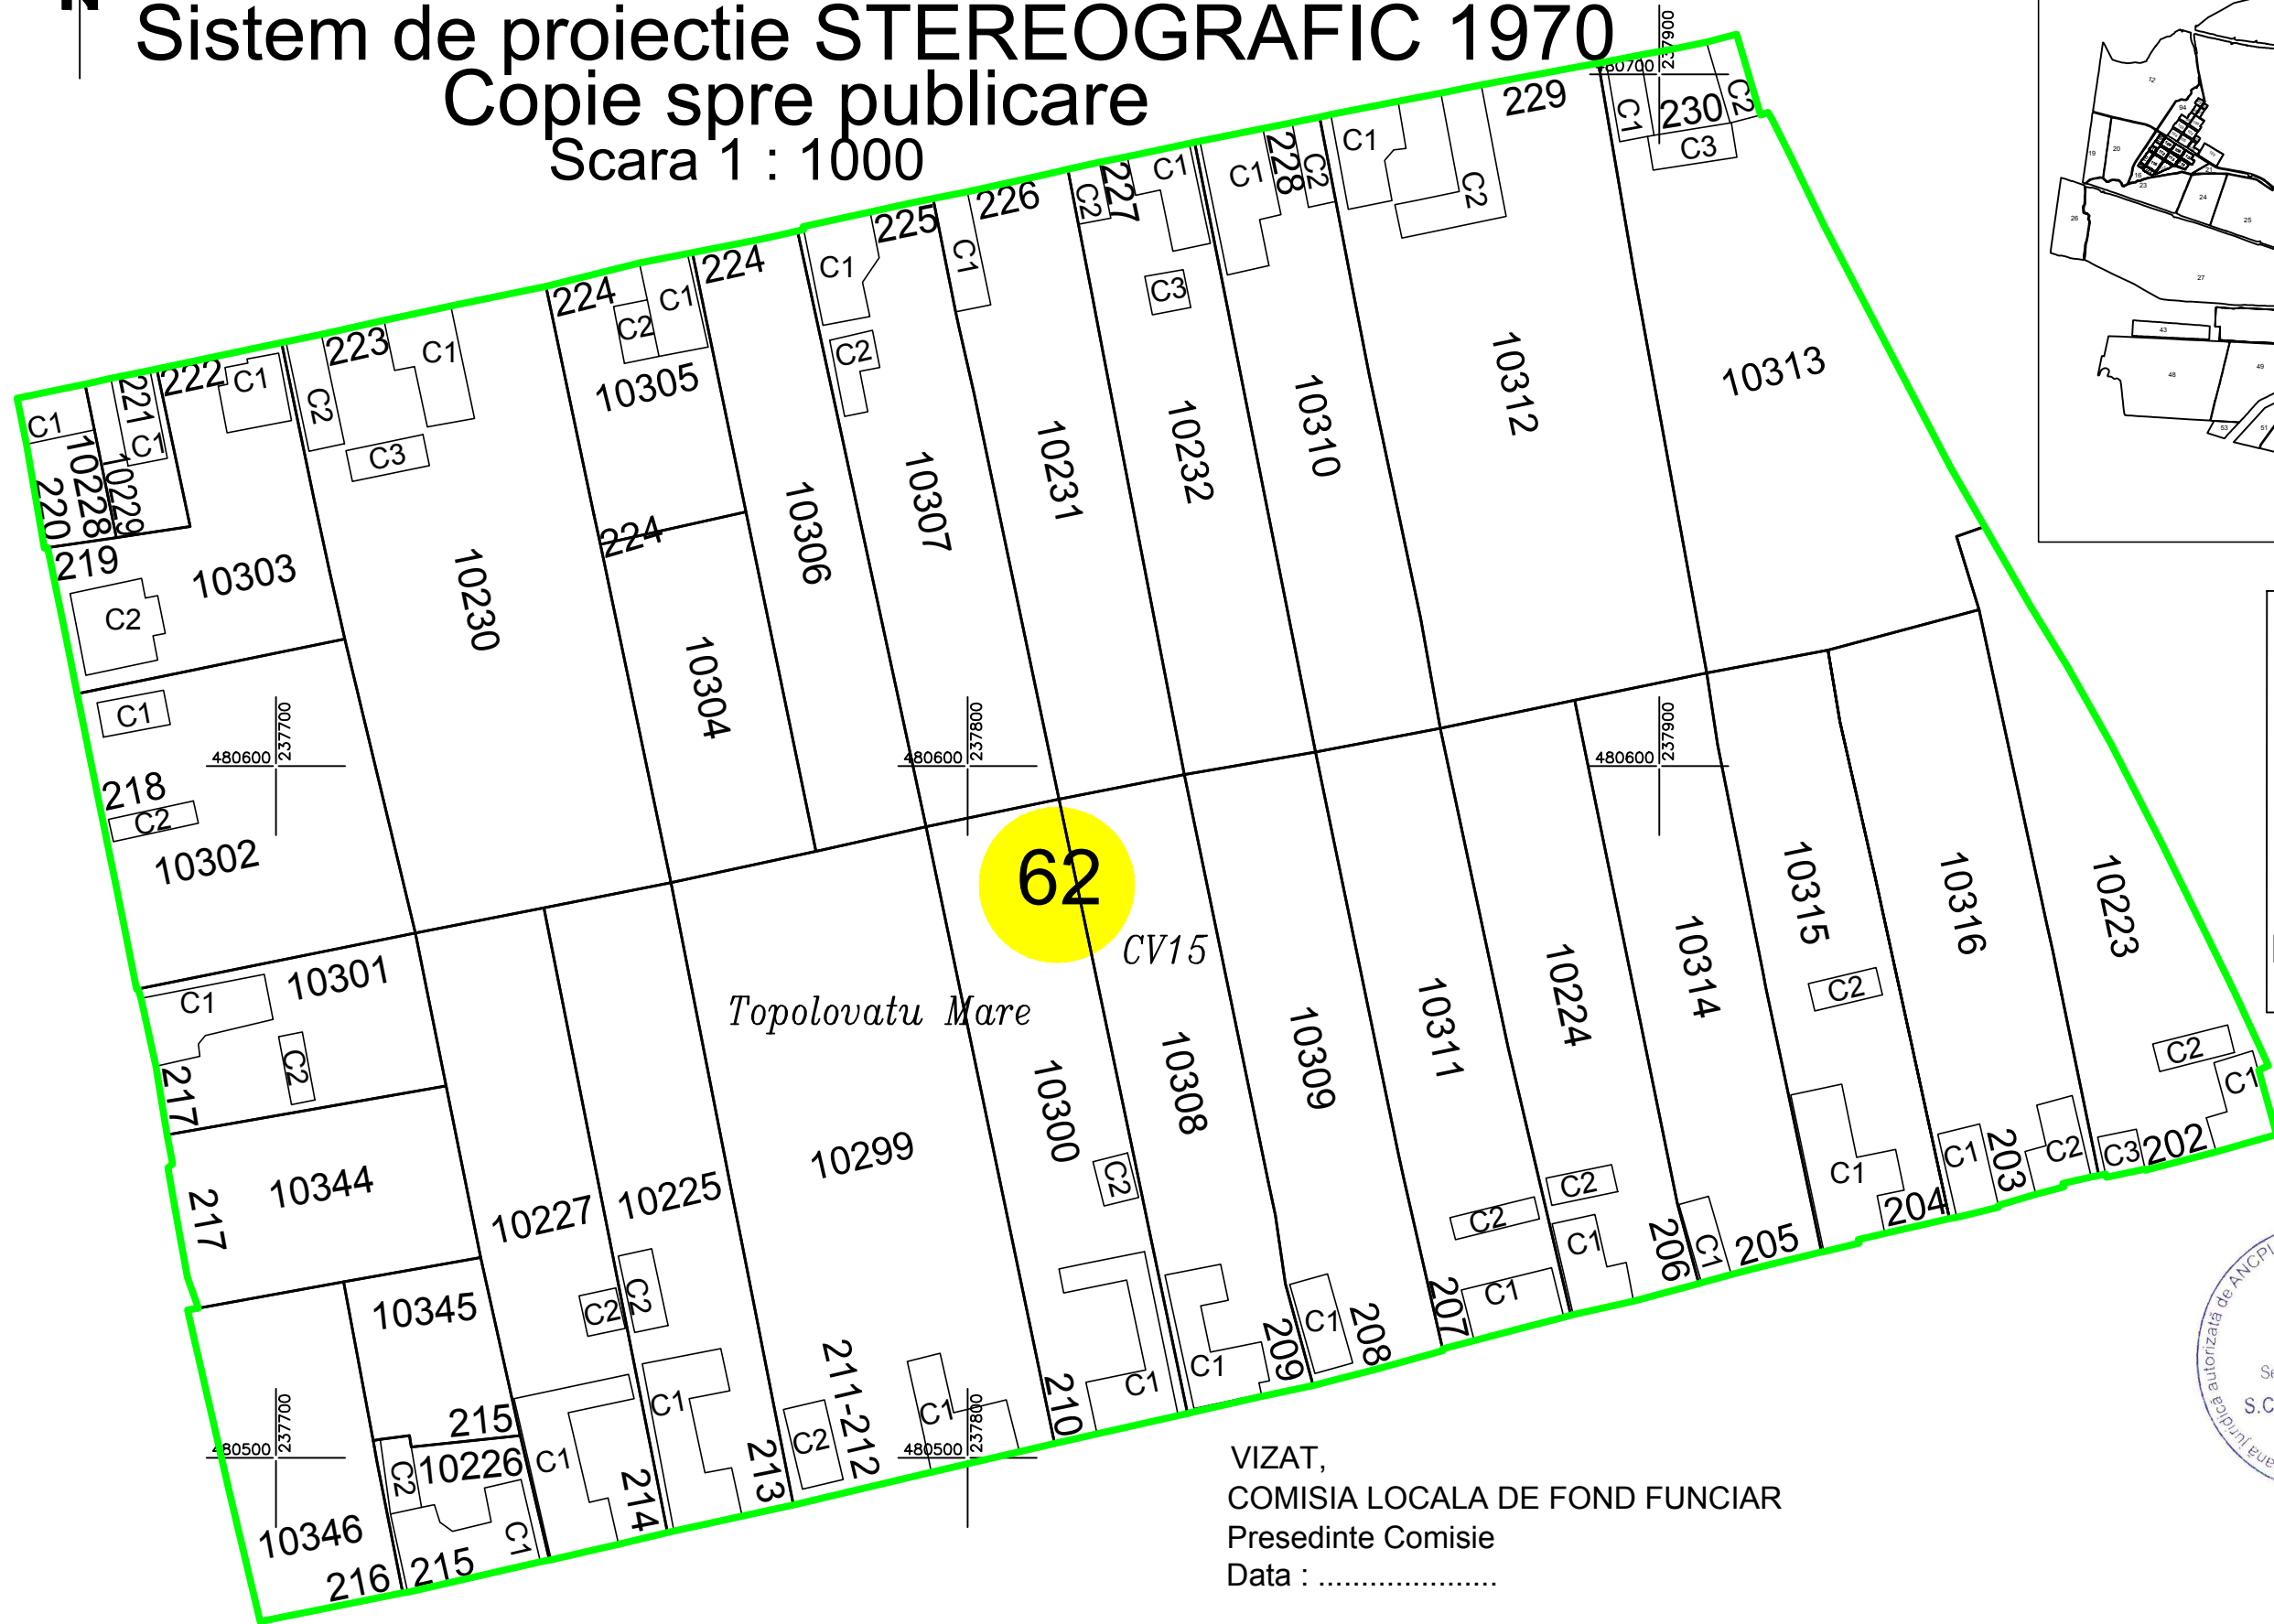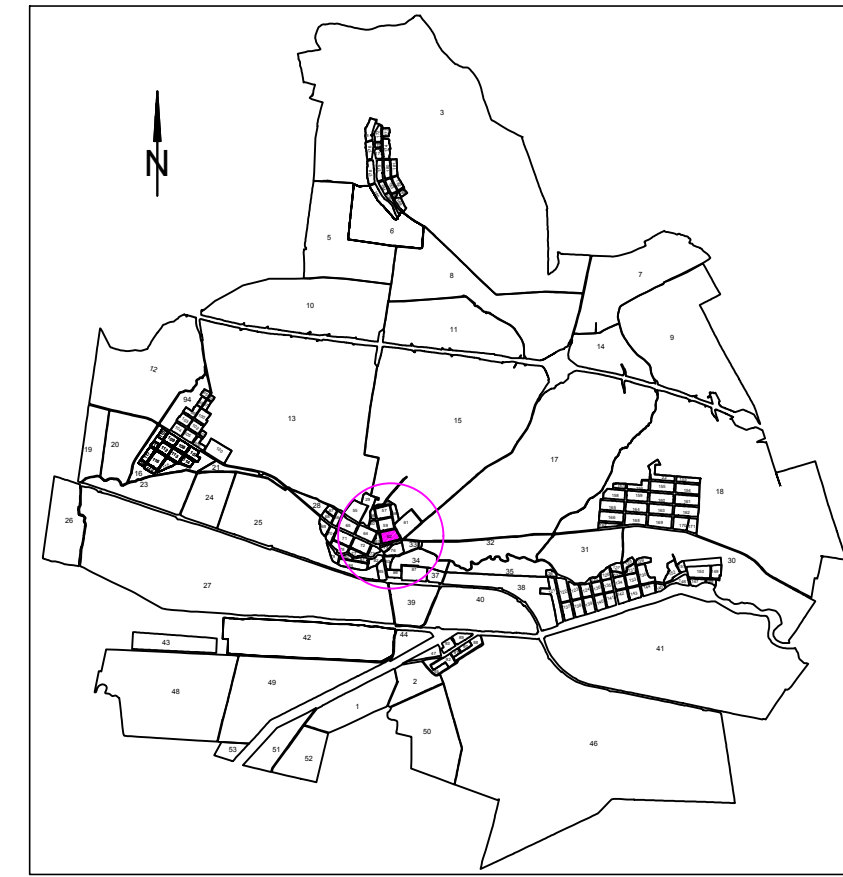

LEGENDA

Identificator	5785
Nr. Sector	62
Limita Sector	———
Limita Cvartal	———
Limita Imobil	———
Limita Constructie	———
Limita Intravilan	———
Nr. Corp	C1
Nr. Postal	157
Nr. Cvartal	CV15
Denumirea intravilanului	Topolvatu Mare

Topolovatu Mare

VIZAT,
 COMISIA LOCALA DE FOND FUNCJAR
 Presedinte Comisie
 Data :



EXECUTANT:
 SC PROCAD SRL
 DATA:.....