


PLAN CADASTRAL UAT TOPOLOVĂȚU MARE JUDEȚ TIMIȘ

Sector 64

Sistem de proiectie STEREOGRAFIC 1970

Copie spre publicare

Scara 1 : 1000

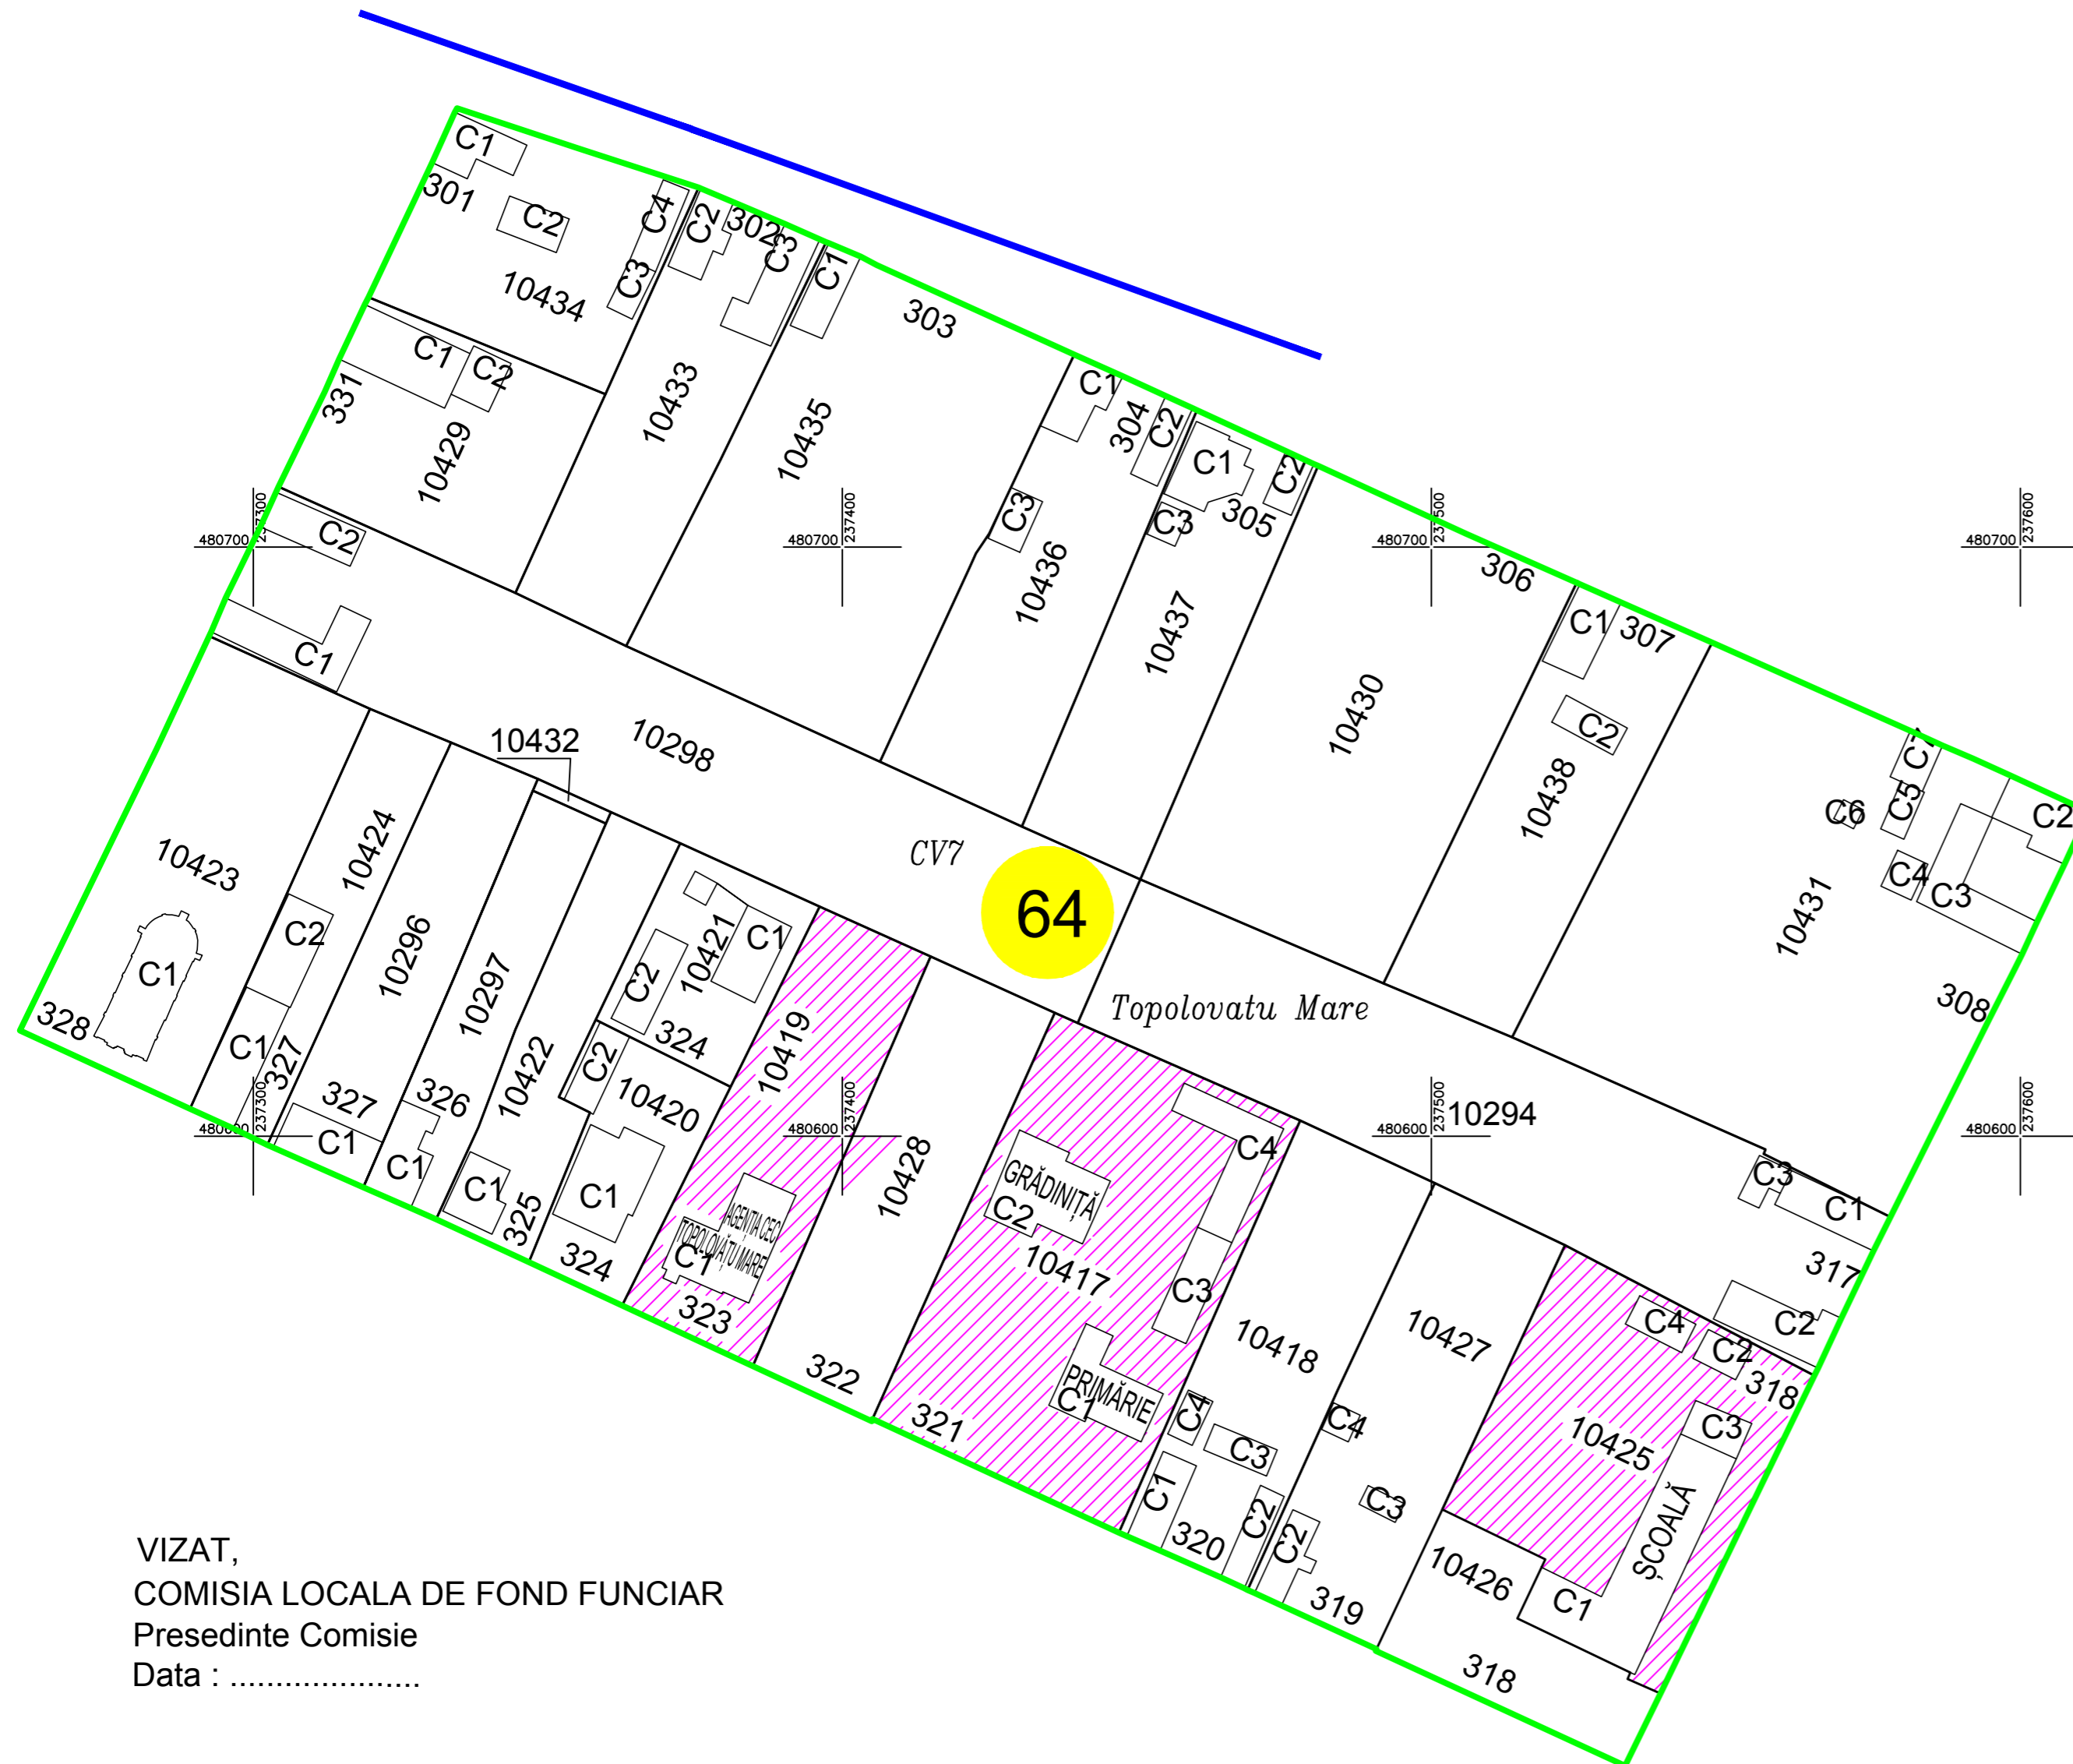

LEGENDA

Identificator	10431
Nr. Sector	64
Limita Sector	—
Limita Cvartal	—
Limita Imobil	—
Limita Constructie	—
Limita Intravilan	—
Nr. Corp	C1
Nr. Postal	308
Nr. Cvartal	CV7
Toponimie	Gradinita
Denumirea intravilanului	Topolovatu Mare

Schita de dispunere a sectoarelor cadastrale
UAT TOPOLOVĂȚU MARE



VIZAT,
COMISIA LOCALA DE FOND FUNCJAR
Presedinte Comisie
Data :



EXECUTANT

SC PROCAD SRL

DATA:.....