

PLAN CADASTRAL



U.A.T. VALCANI, JUDETUL TIMIS

Sector 36

Scara 1:1000
 Plansa numarul 1
 Sistem de proiectie STEREO 70
 Spre Publicare



SCHITA CU DISPUNEREA SECTOARELOR CADASTRALE
 U.A.T. VALCANI, JUDETUL TIMIS
 INTRAVILAN VALCANI

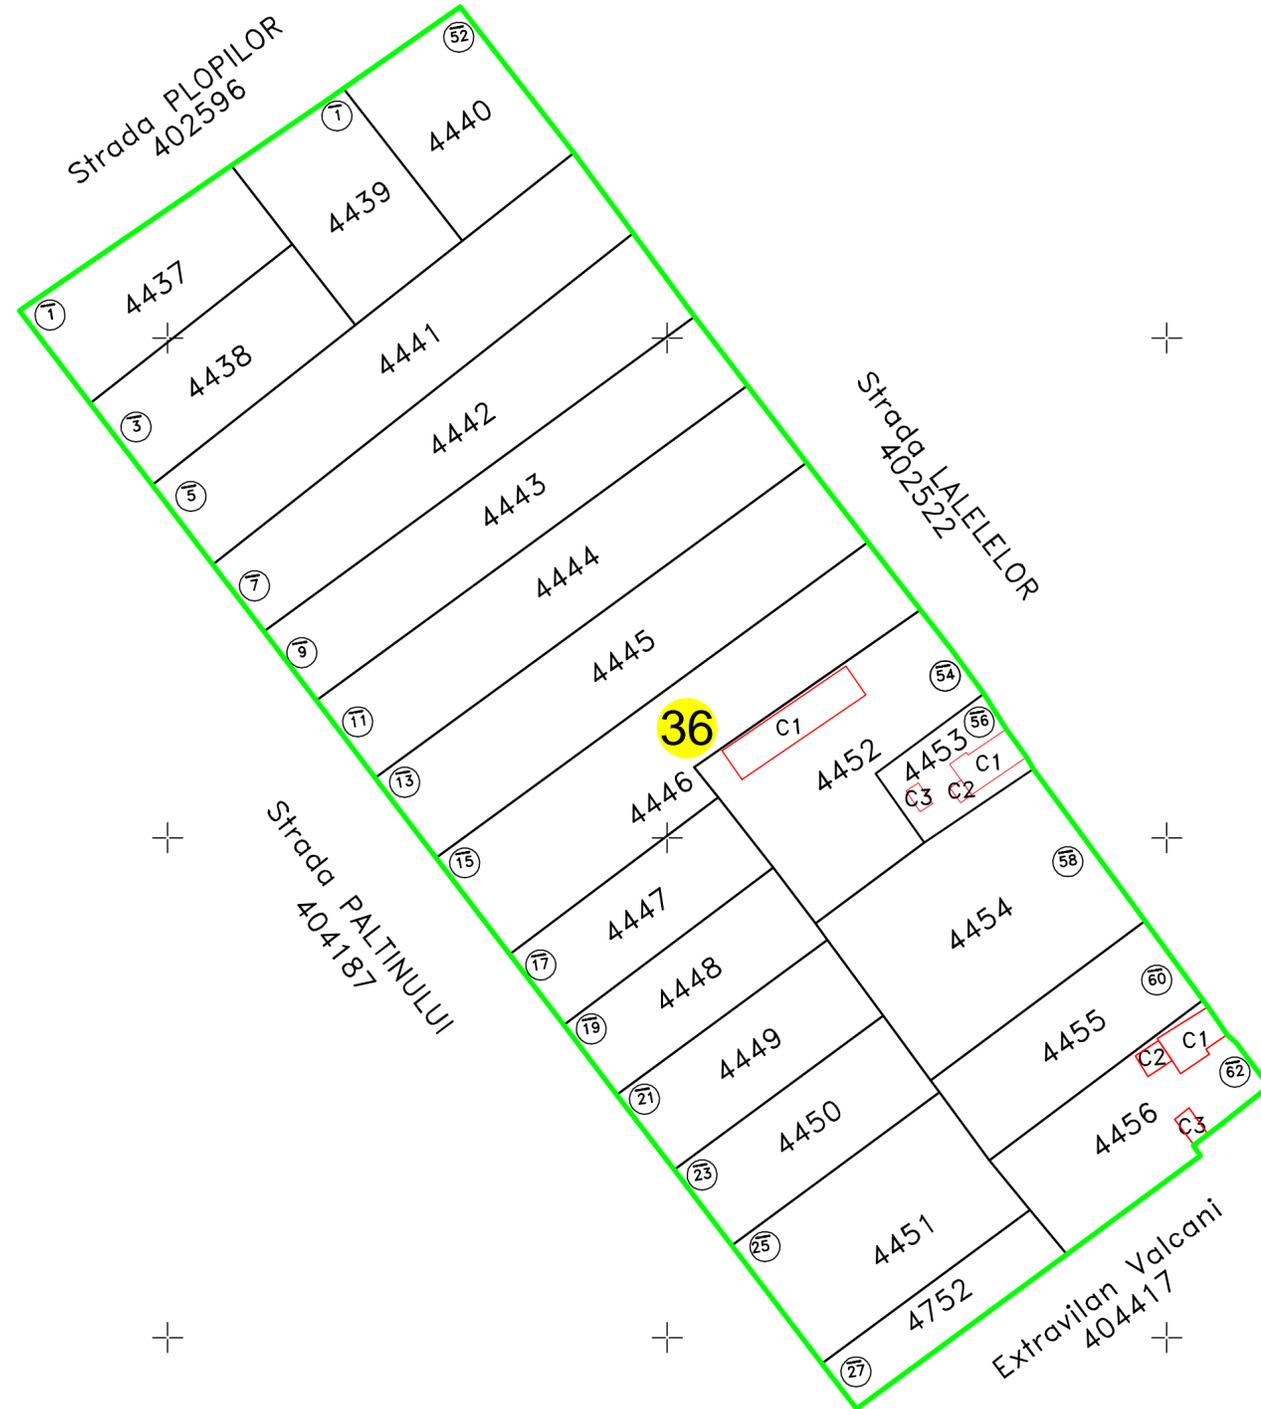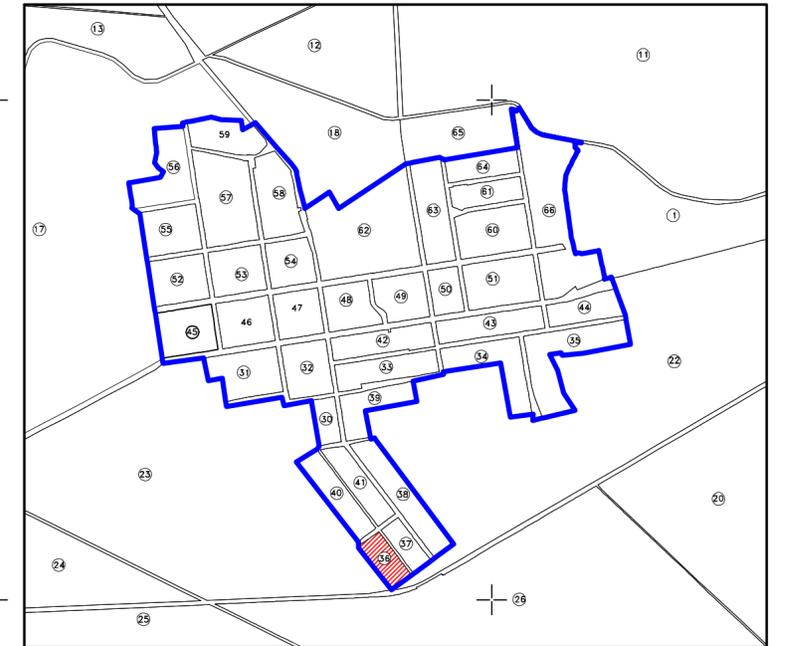

CERT TIM CAD S.R.L.
 Data: 10.2025

=LEGENDA=

Limita UAT	
Limita intravilan	
Denumire intravilan	Intravilan VALCANI
Limita sector cadastral	
Numar sector cadastral	36
Limia tarla/cvartal	
Numar tarla	CV30
Limita imobil	
ID imobil	4455
Constructii	