

# PLAN CADASTRAL



## U.A.T. VALCANI, JUDETUL TIMIS

### Sector 37

Scara 1:1000  
 Plansa numarul 1  
 Sistem de proiectie STEREO 70  
 Spre Publicare



SCHITA CU DISPUNEREA SECTOARELOR CADASTRALE  
 U.A.T. VALCANI, JUDETUL TIMIS  
 INTRAVILAN VALCANI

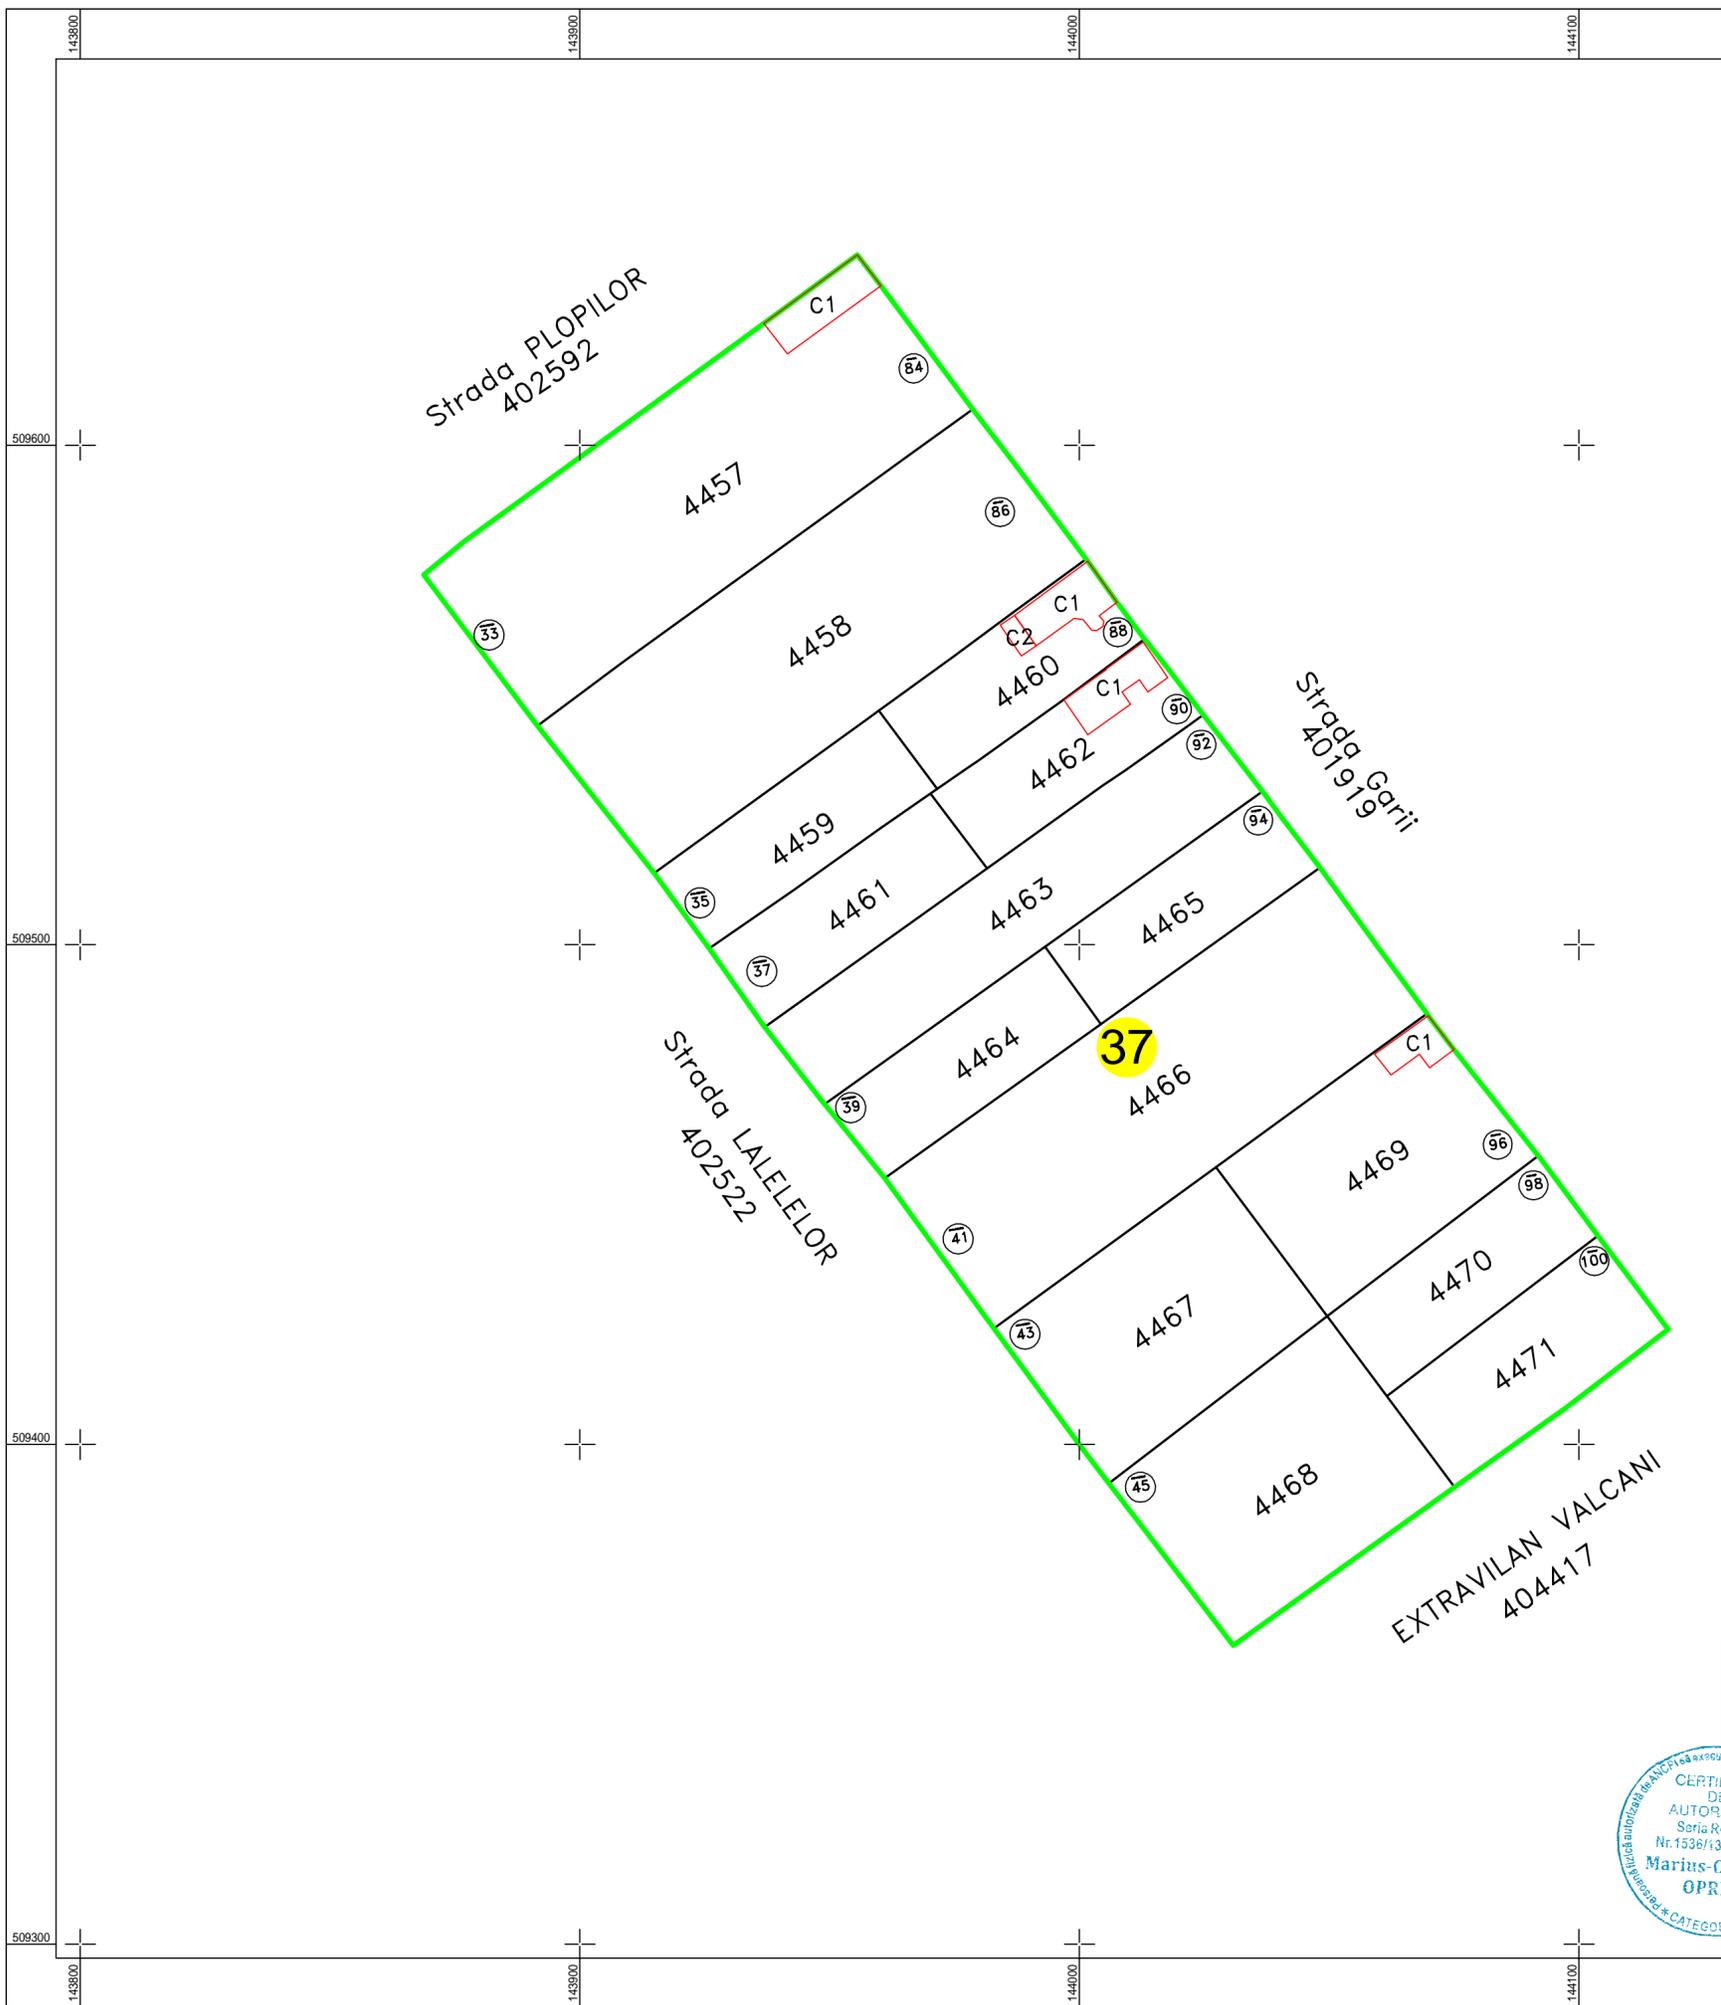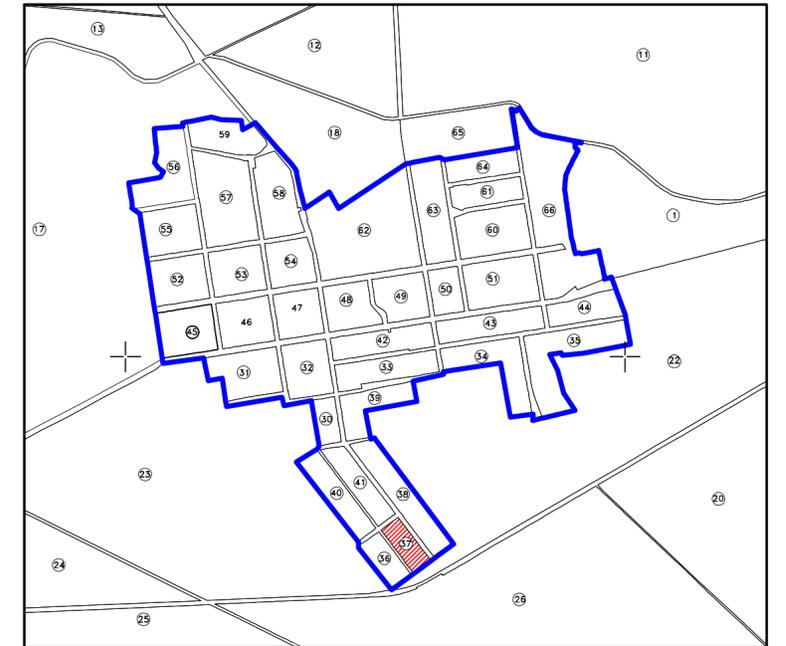

CERT TIM CAD S.R.L.  
 Data: 10.2025



=LEGENDA=

Limita UAT	
Limita intravilan	
Denumire intravilan	Intravilan VALCANI
Limita sector cadastral	
Numar sector cadastral	<b>37</b>
Limia tarla/cvartal	
Numar tarla	<b>CV30</b>
Limita imobil	
ID imobil	4466
Constructii	