



**PLAN CADASTRAL**  
**U.A.T. VALCANI, JUDETUL TIMIS**  
 Sector 38  
 Scara 1:1000  
 Plansa numarul 1  
 Sistem de proiectie STEREO 70  
 Spre Publicare

SCHITA CU DISPUNEREA SECTOARELOR CADASTRALE  
 U.A.T. VALCANI, JUDETUL TIMIS  
 INTRAVILAN VALCANI

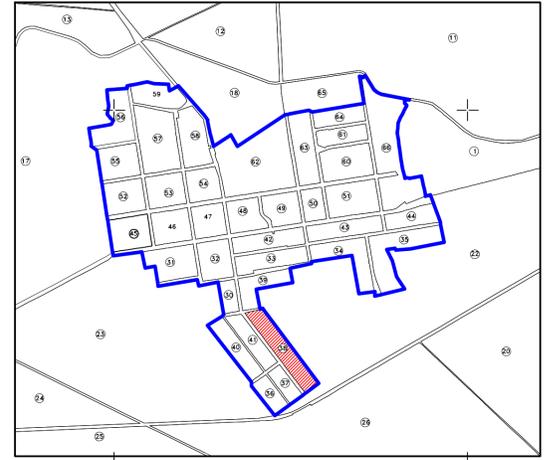

=LEGENDA=

Limita UAT	—
Limita intravilan	—
Denumire intravilan	Intravilan VALCANI
Limita sector cadastral	—
Numar sector cadastral	<b>38</b>
Limia tarla/cvartal	—
Numar tarla	<b>CV30</b>
Limita imobil	—
ID imobil	4495
Constructii	—

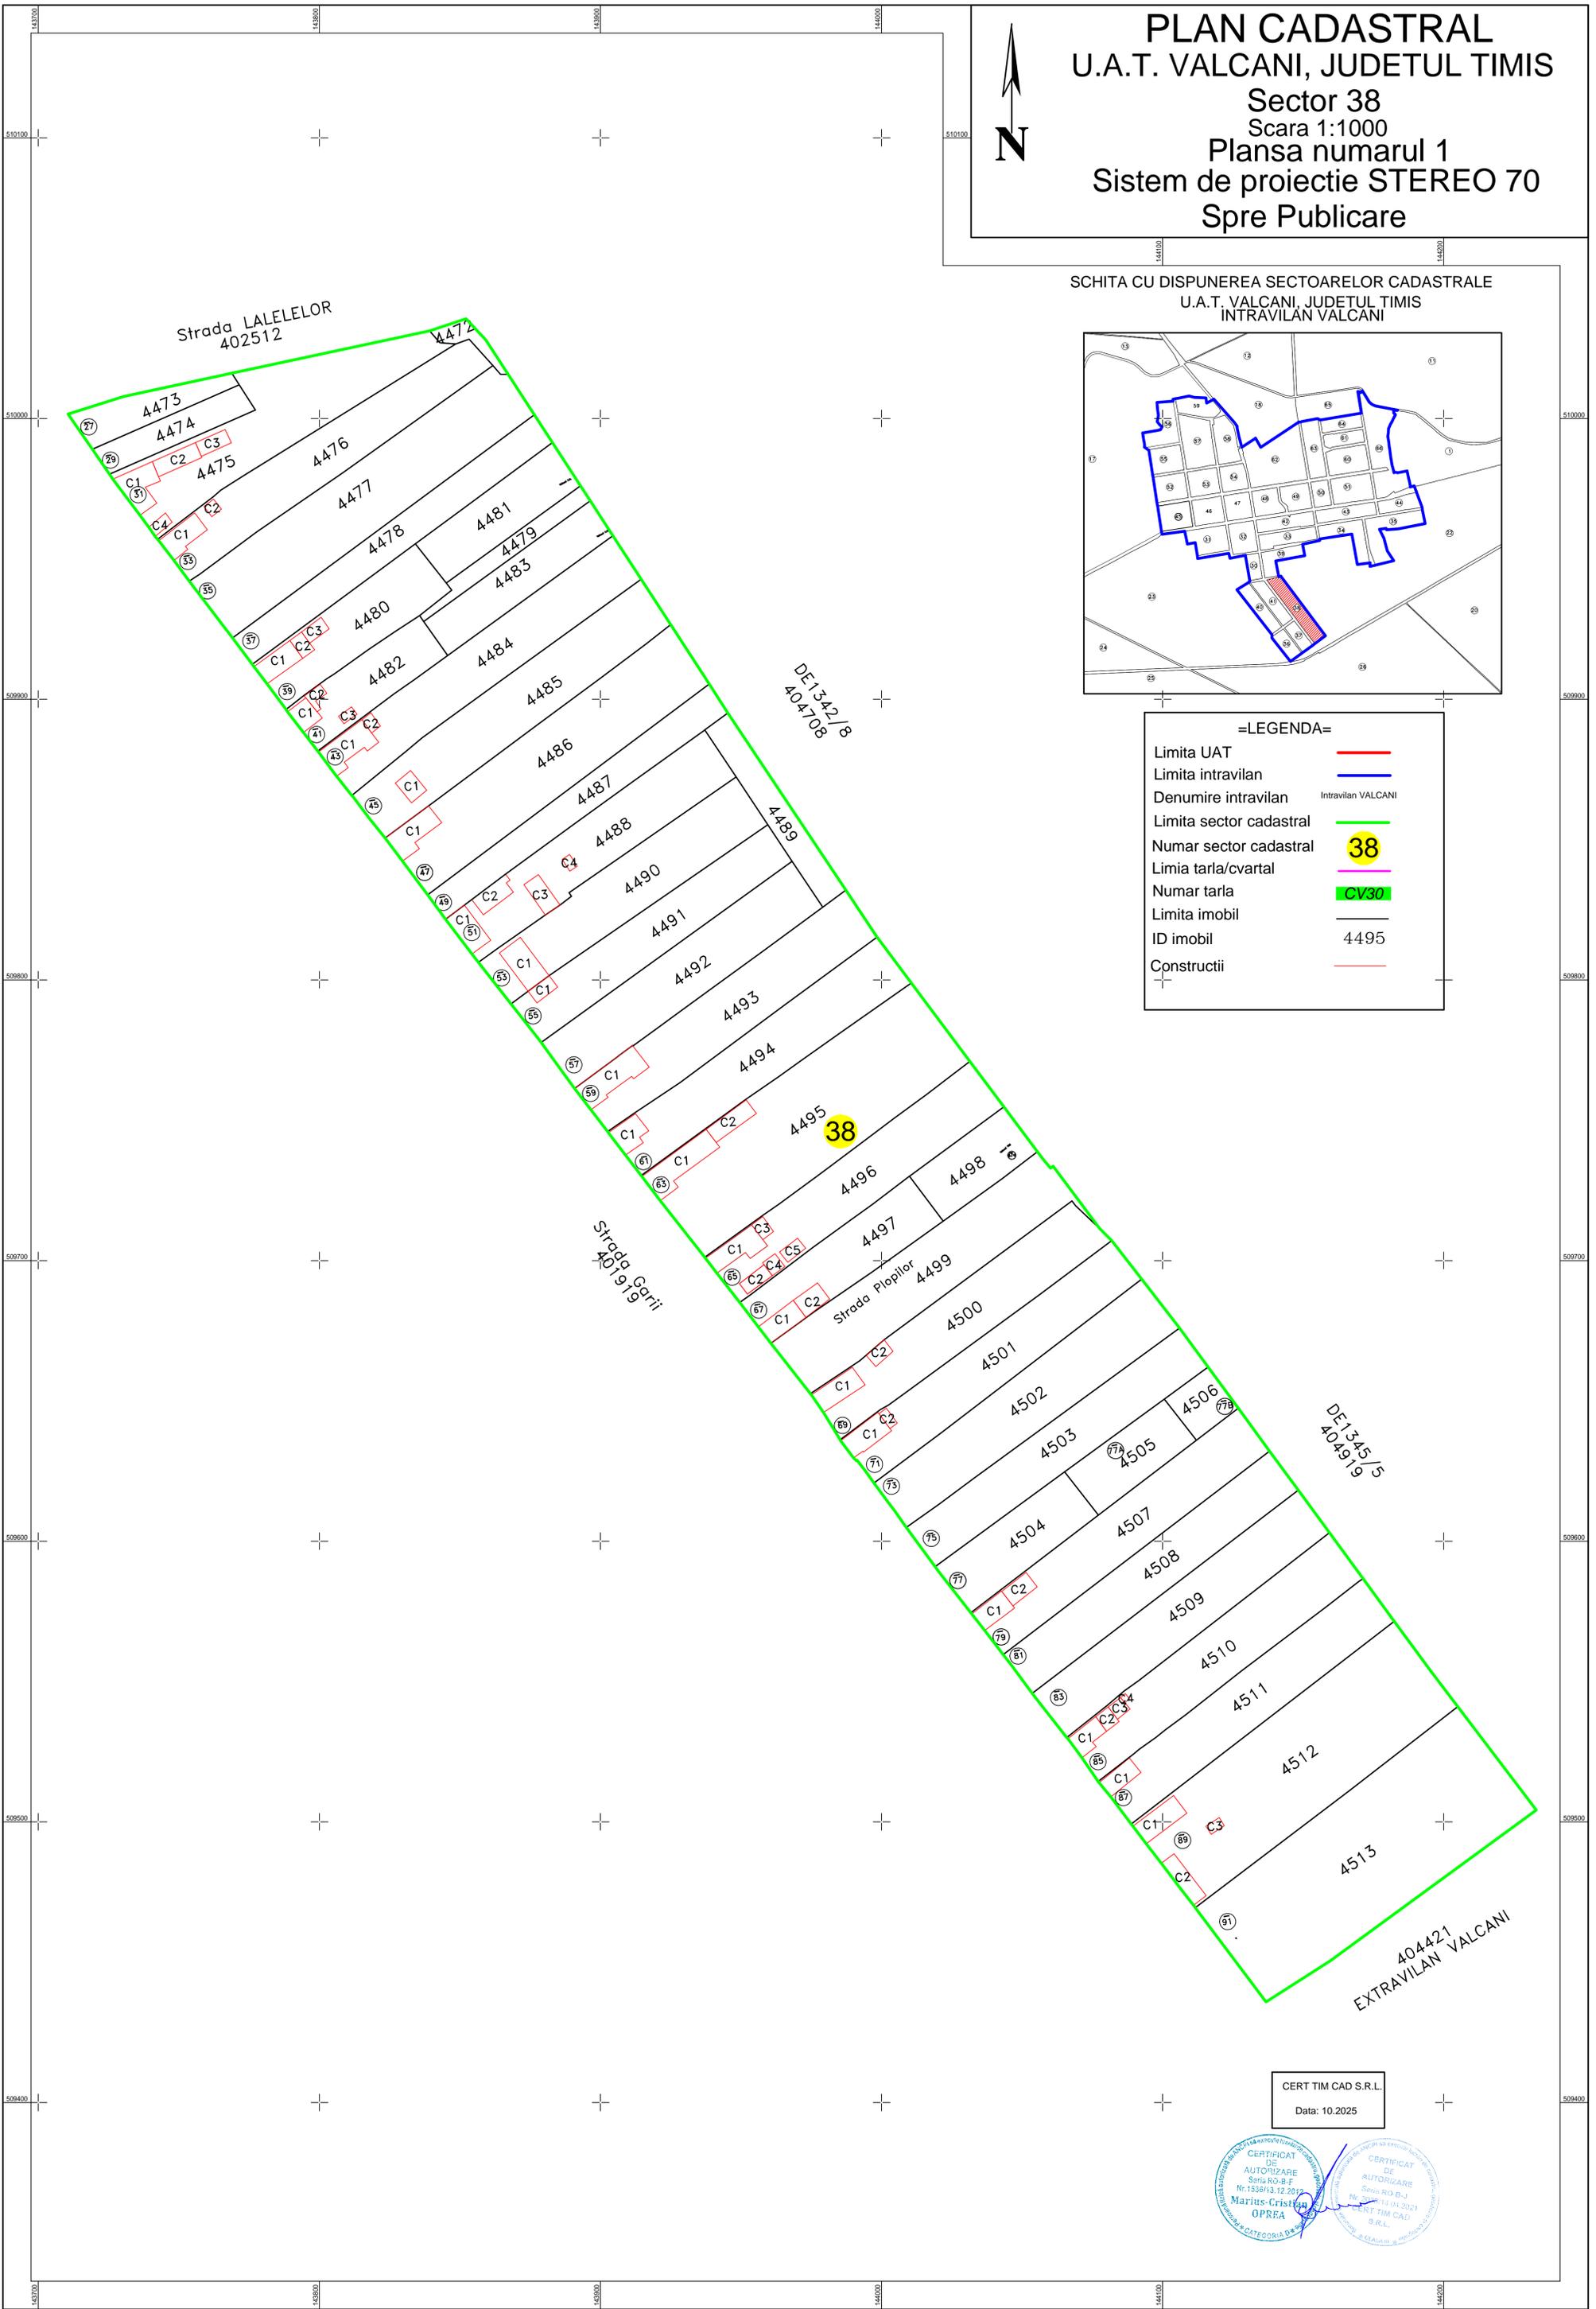

CERT TIM CAD S.R.L.  
 Data: 10.2025

