



PLAN CADASTRAL
U.A.T. VALCANI, JUDETUL TIMIS
 Sector 40
 Scara 1:1000
 Plansa numarul 1
 Sistem de proiectie STEREO 70
 Spre Publicare

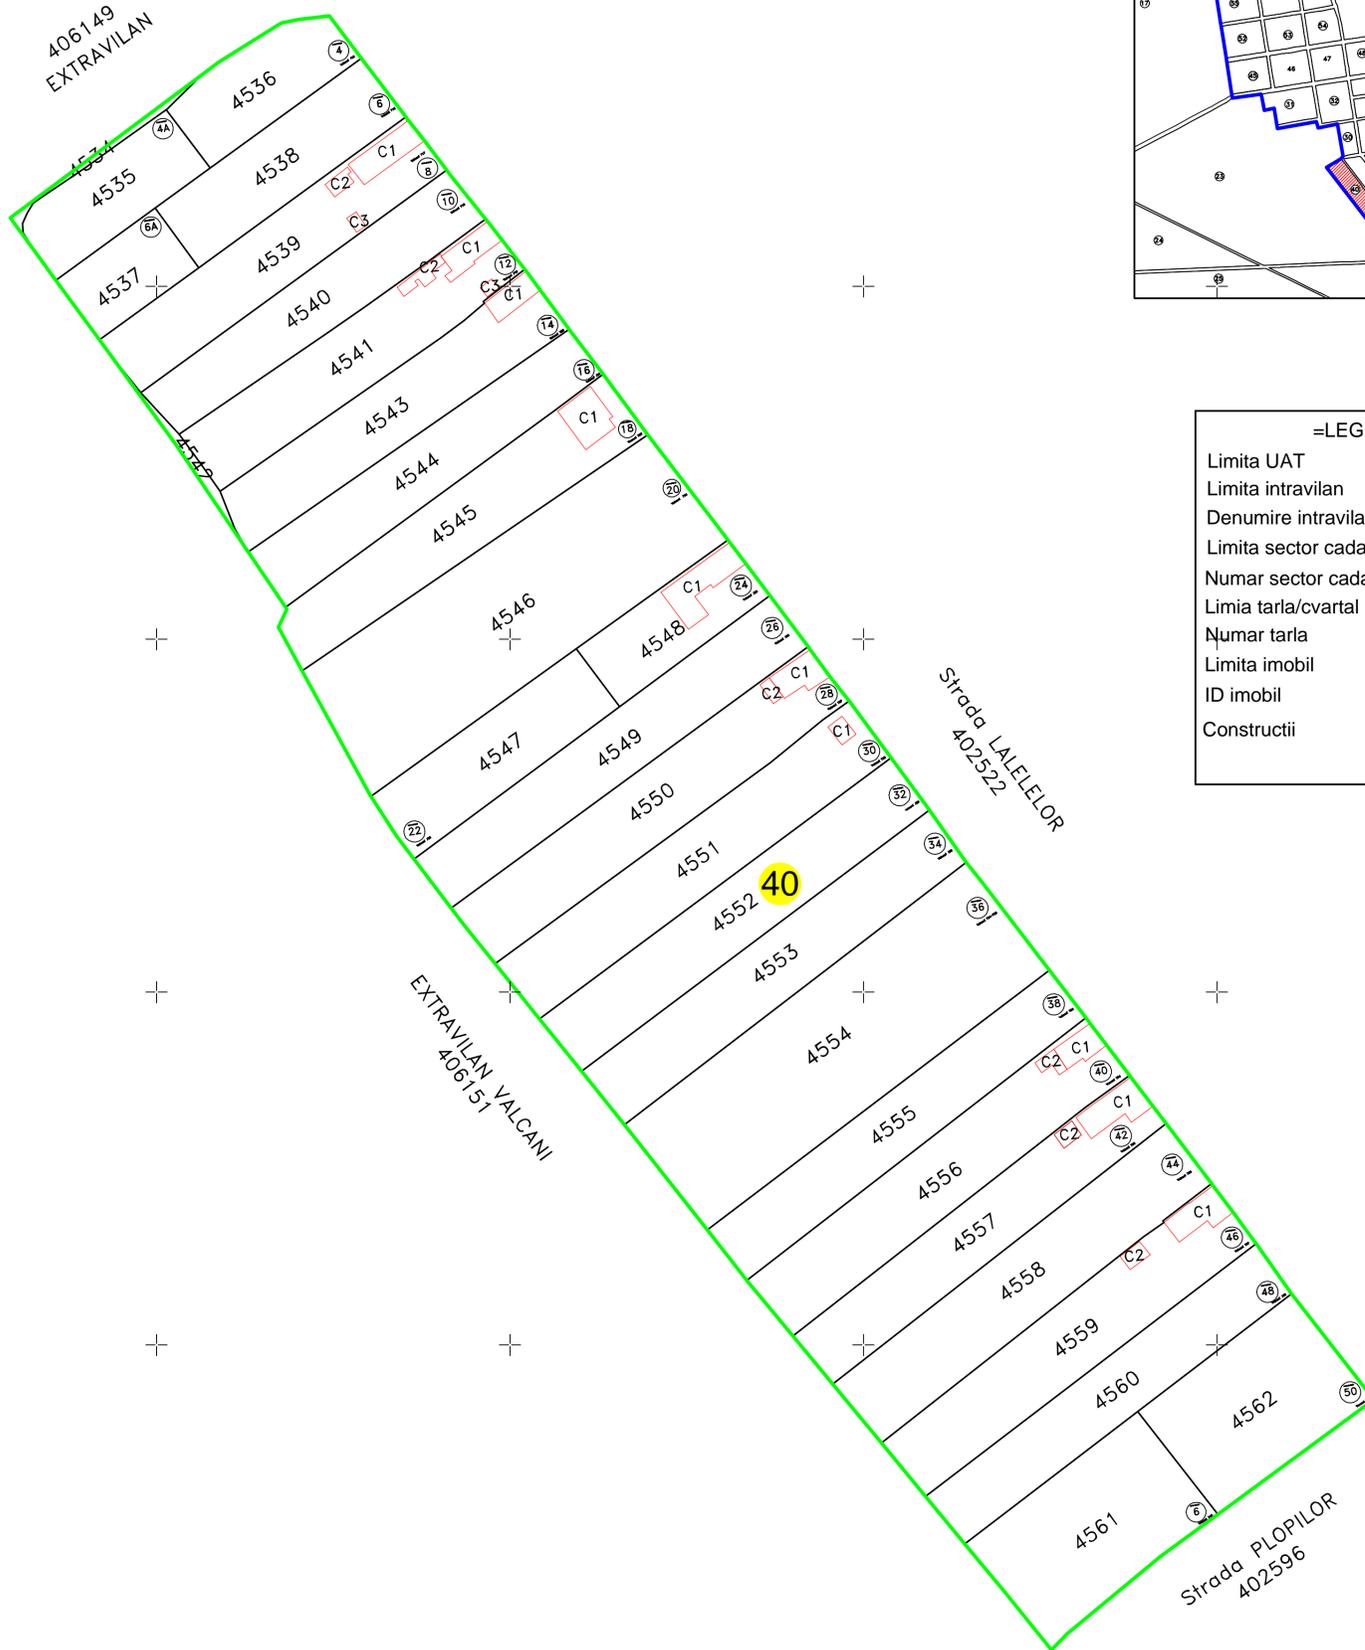

SCHITA CU DISPUNEREA SECTOARELOR CADASTRALE
 U.A.T. VALCANI, JUDETUL TIMIS
 INTRAVILAN VALCANI

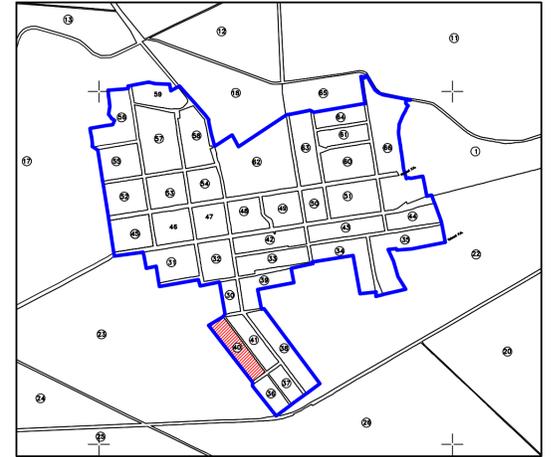

=LEGENDA=

Limita UAT	—
Limita intravilan	—
Denumire intravilan	Intravilan VALCANI
Limita sector cadastral	—
Numar sector cadastral	40
Limia tarla/cvartal	CV30
Numar tarla	—
Limita imobil	—
ID imobil	4550
Constructii	—

CERT TIM CAD S.R.L.
 Data: 10.2025

