


PLAN CADASTRAL
U.A.T. VALCANI, JUDETUL TIMIS
 Sector 66
 Scara 1:1000
 Plansa numarul 1
 Sistem de proiectie STEREO 70
 Spre Publicare




SCHITA CU DISPUNEREA SECTOARELOR CADASTRALE
 U.A.T. VALCANI, JUDETUL TIMIS
 INTRAVILAN VALCANI

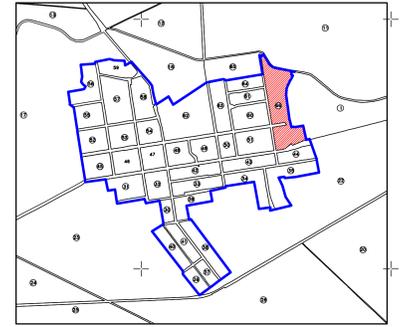

=LEGENDA=

Limita UAT	
Limita intravilan	
Denumire intravilan	Intravilan VALCANI
Limita sector cadastral	
Numar sector cadastral	66
Limia tarla/cvartal	
Numar tarla	CV30
Limita imobil	
ID imobil	4620
Constructii	

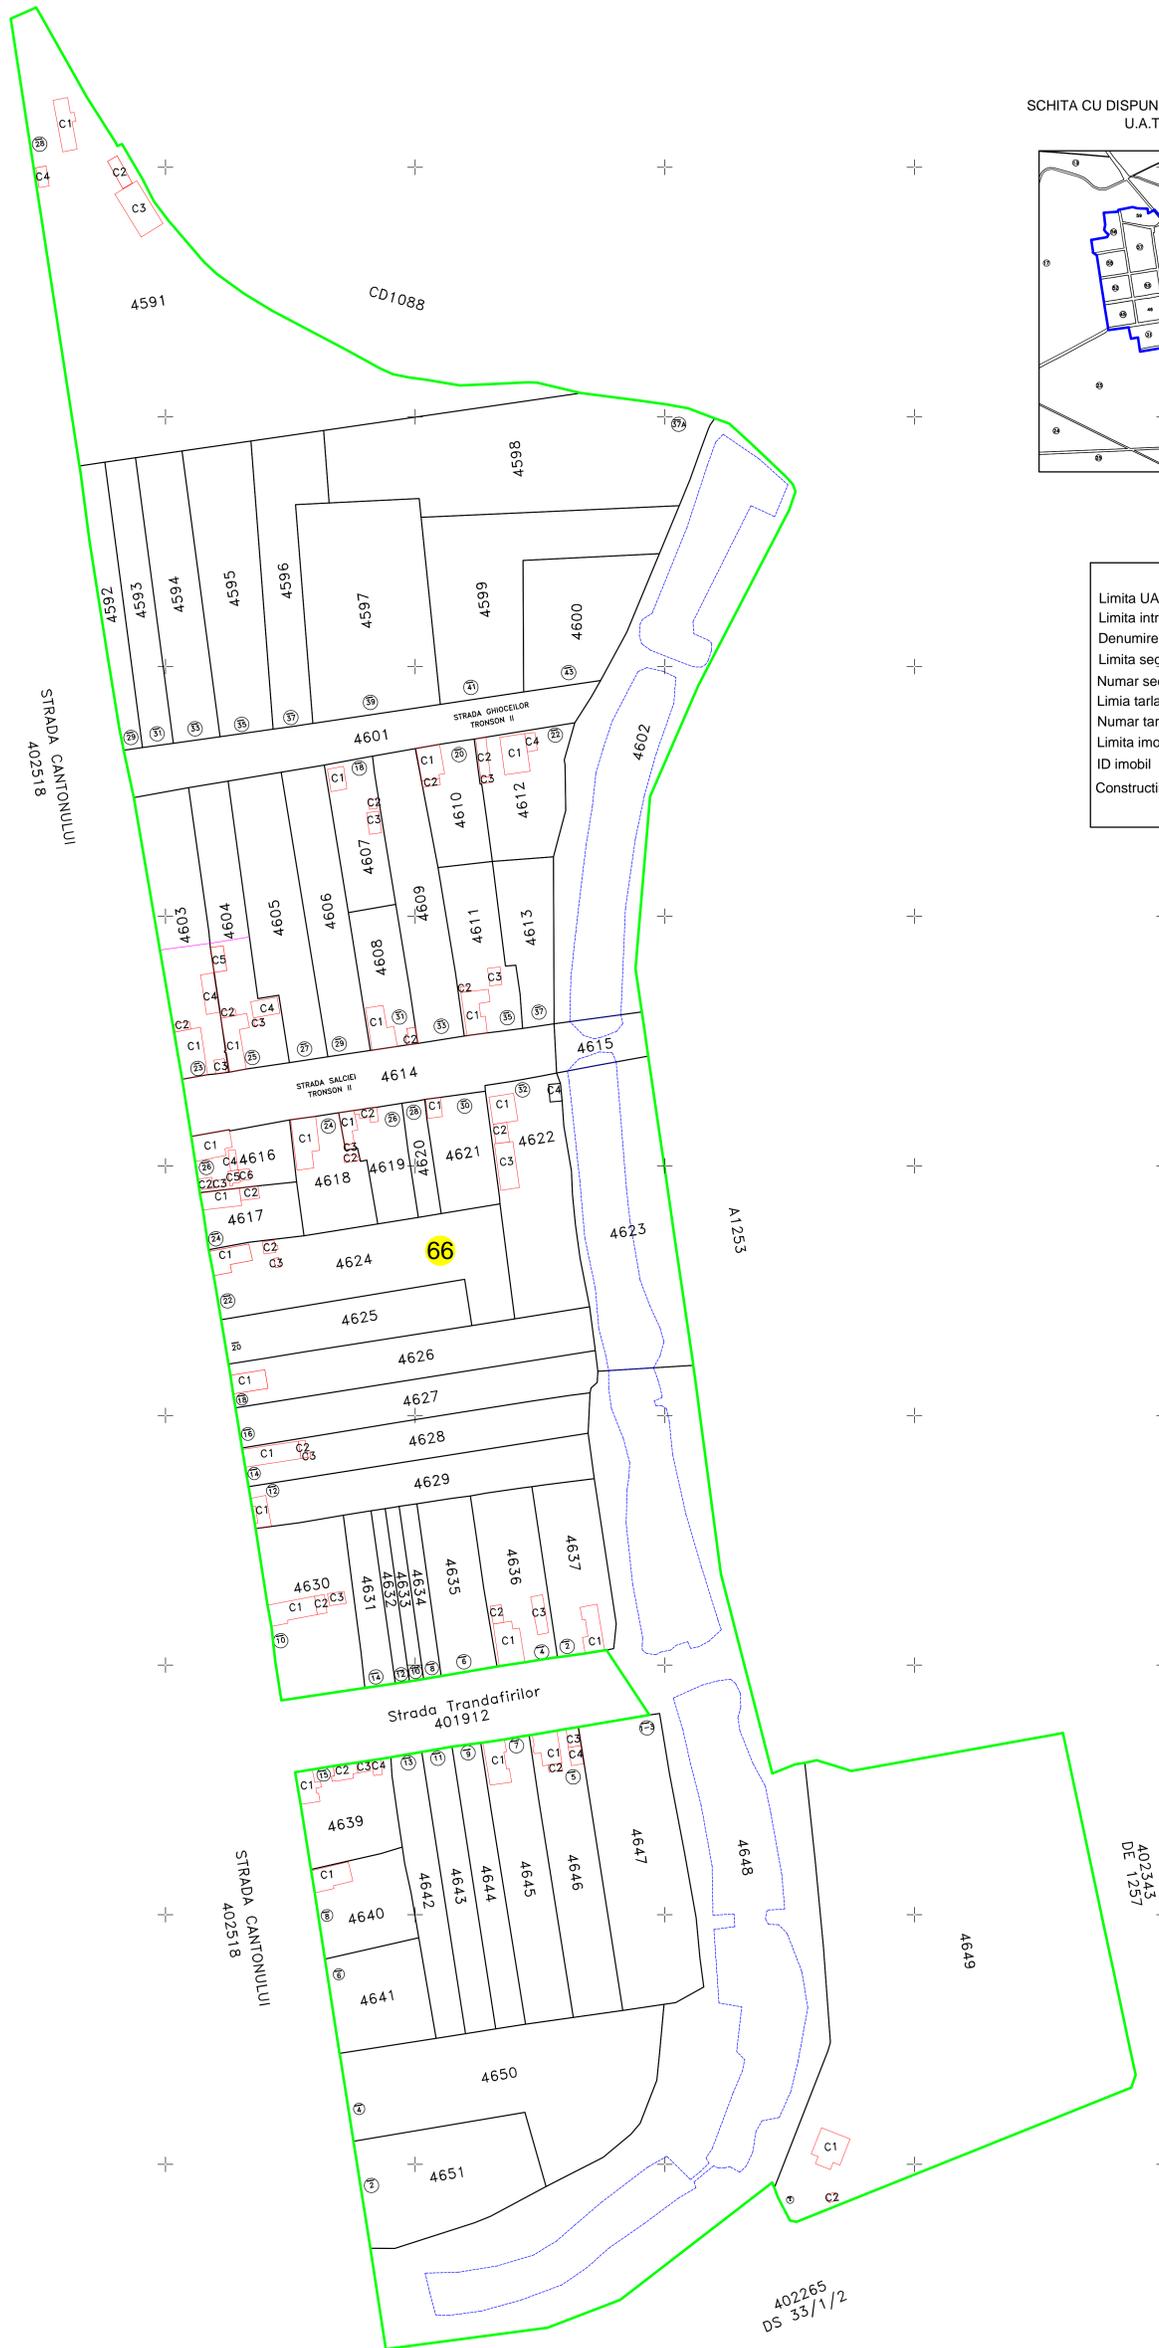

CERT TIM CAD S.R.L.
 Data: 10.2025

