

PLAN CADASTRAL

UAT: Întregalde, județul: ALBA, Sect. cad. 26, plansa 1


Scara 1:1000 A1

Sistem de proiectie: stereografic 1970

Spre Publicare



| LEGENDA            |             |
|--------------------|-------------|
| Numar Sector       | 26          |
| Cod constructie    | C1          |
| ID imobil          | 17000       |
| Numar postal       | 48          |
| Limita imobil      | <div></div> |
| Limita intravilan  | <div></div> |
| Limita sector      | <div></div> |
| Limita constructie | <div></div> |

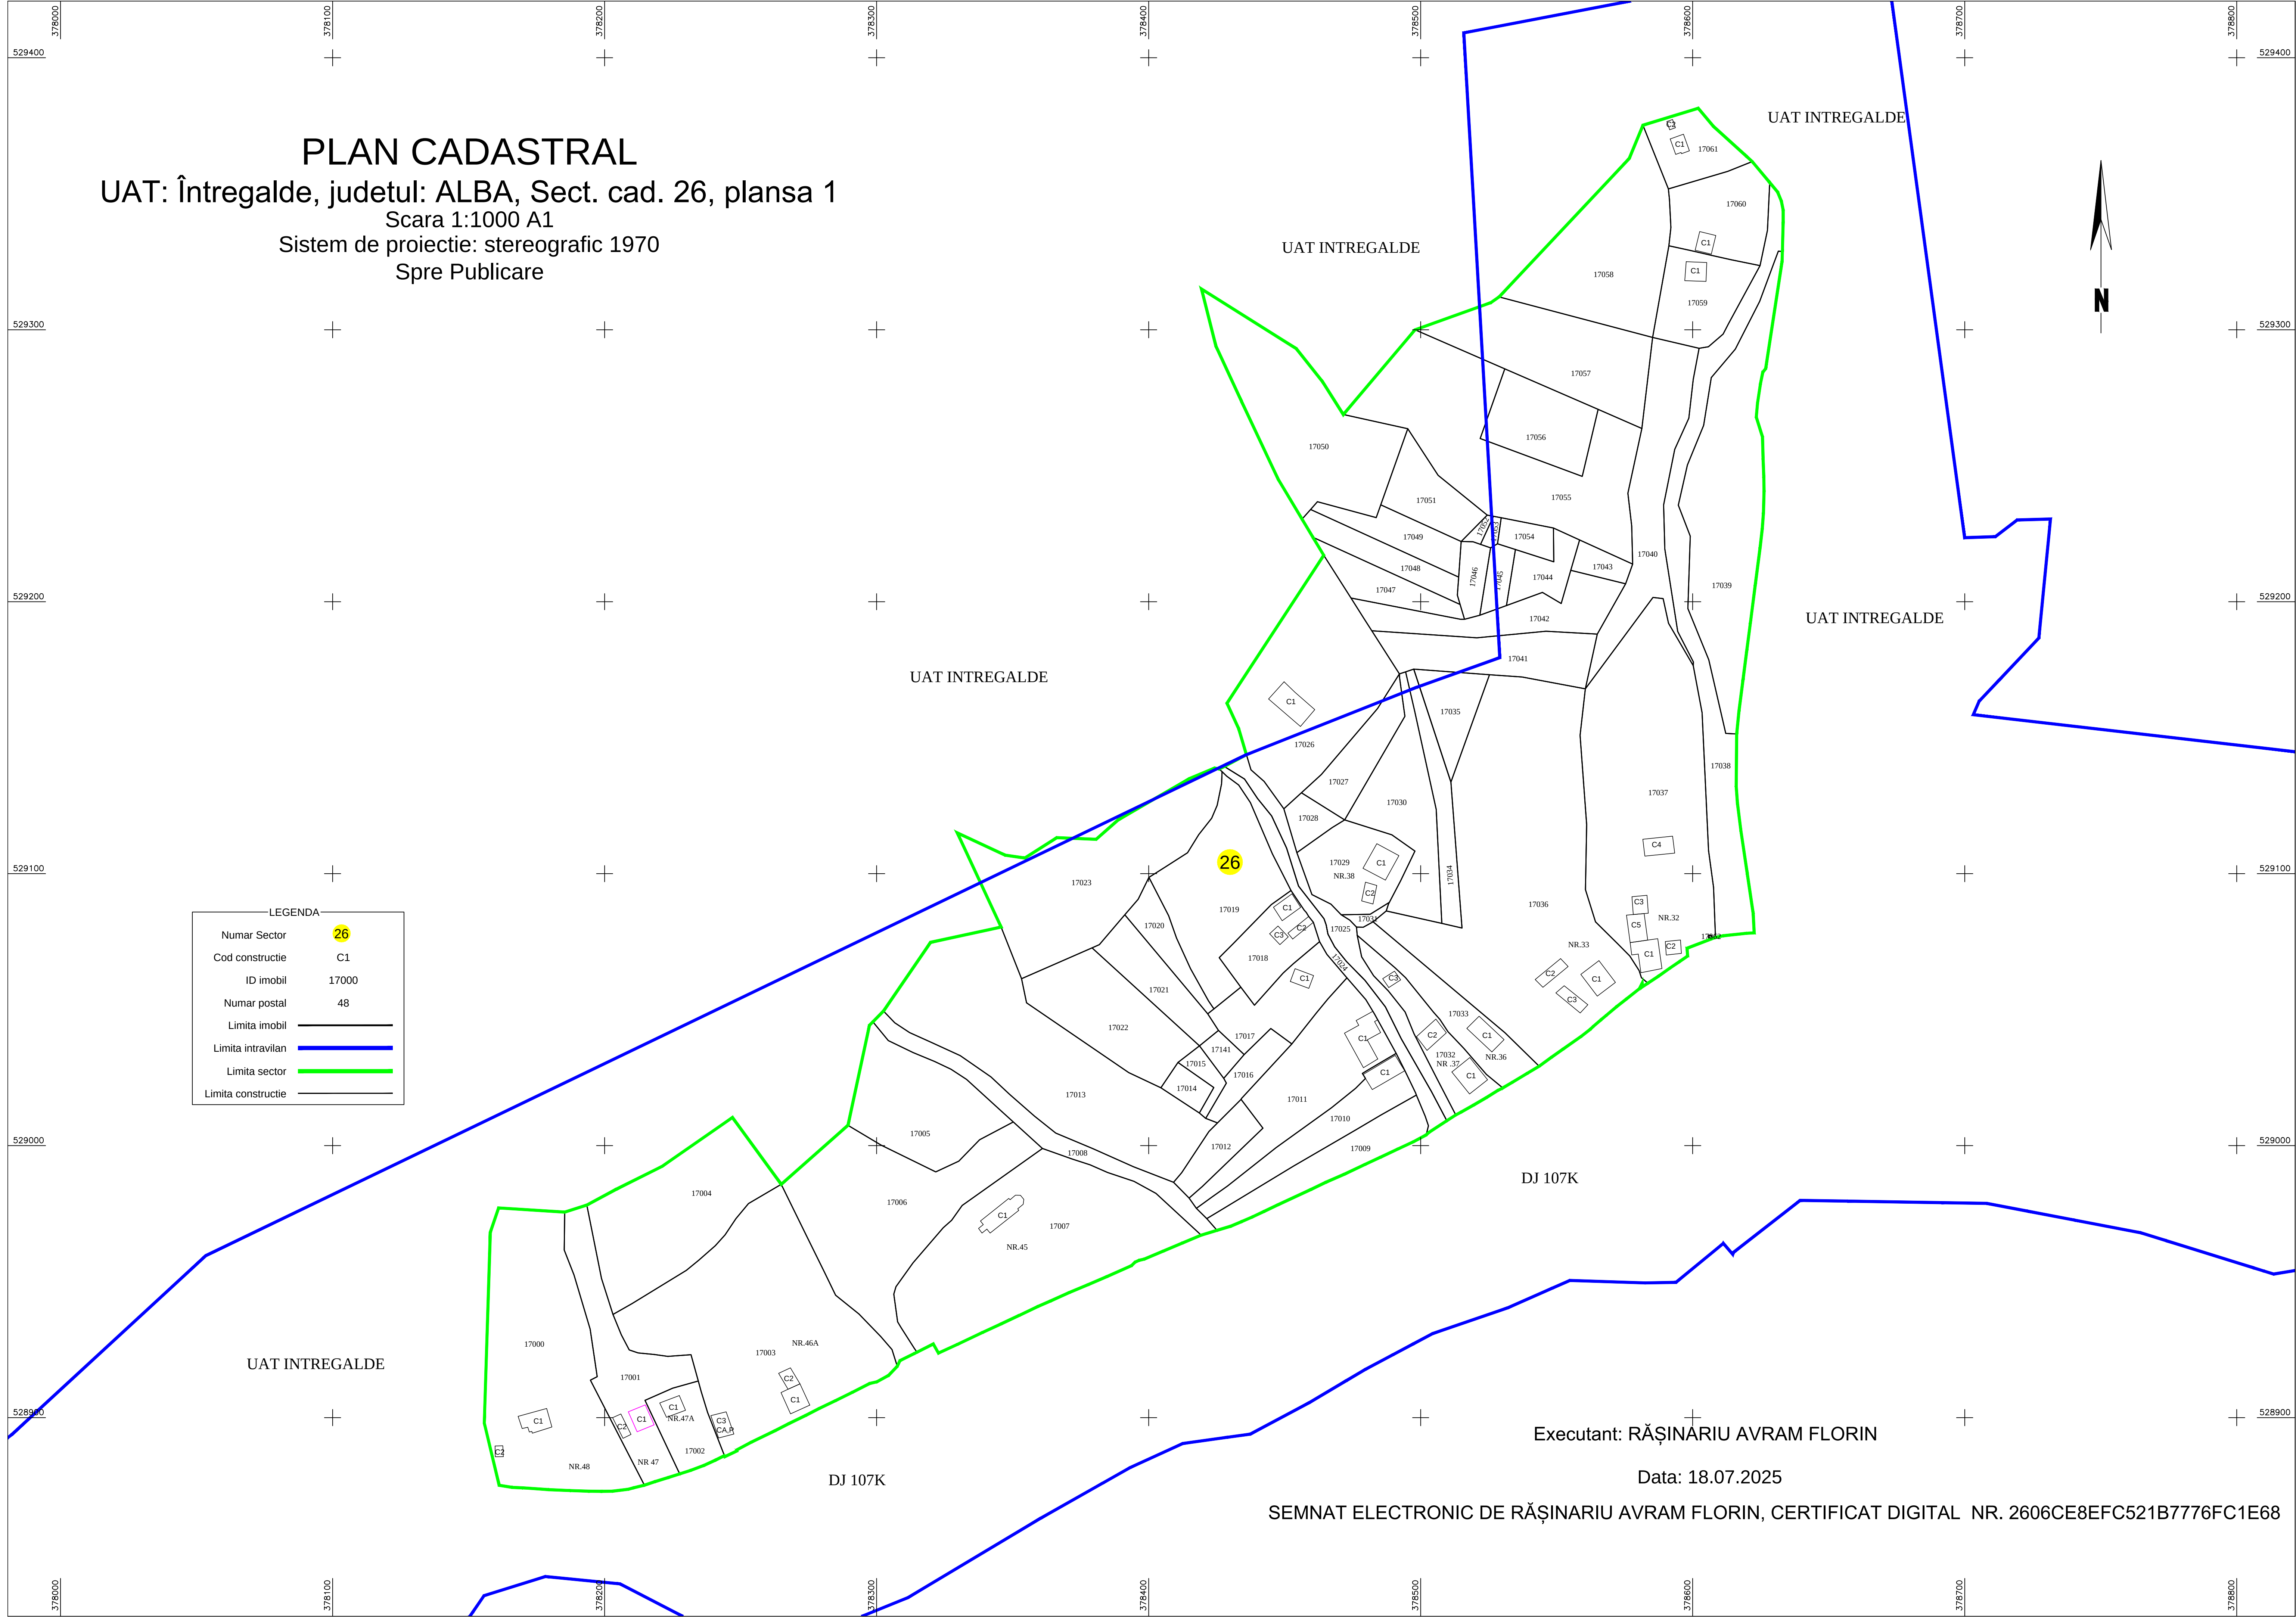

Executant: RĂȘINARIU AVRAM FLORIN

Data: 18.07.2025

SEM NAT ELECTRONIC DE RĂȘINARIU AVRAM FLORIN, CERTIFICAT DIGITAL NR. 2606CE8EFC521B7776FC1E68