



PLAN CADASTRAL
 UAT: IGNESTI, MINEAD judetul: ARAD, Sect. cad. 36 Plansa 1
 Scara 1:1000
 Sistem de proiectie: stereografic 1970
 Spre Publicare

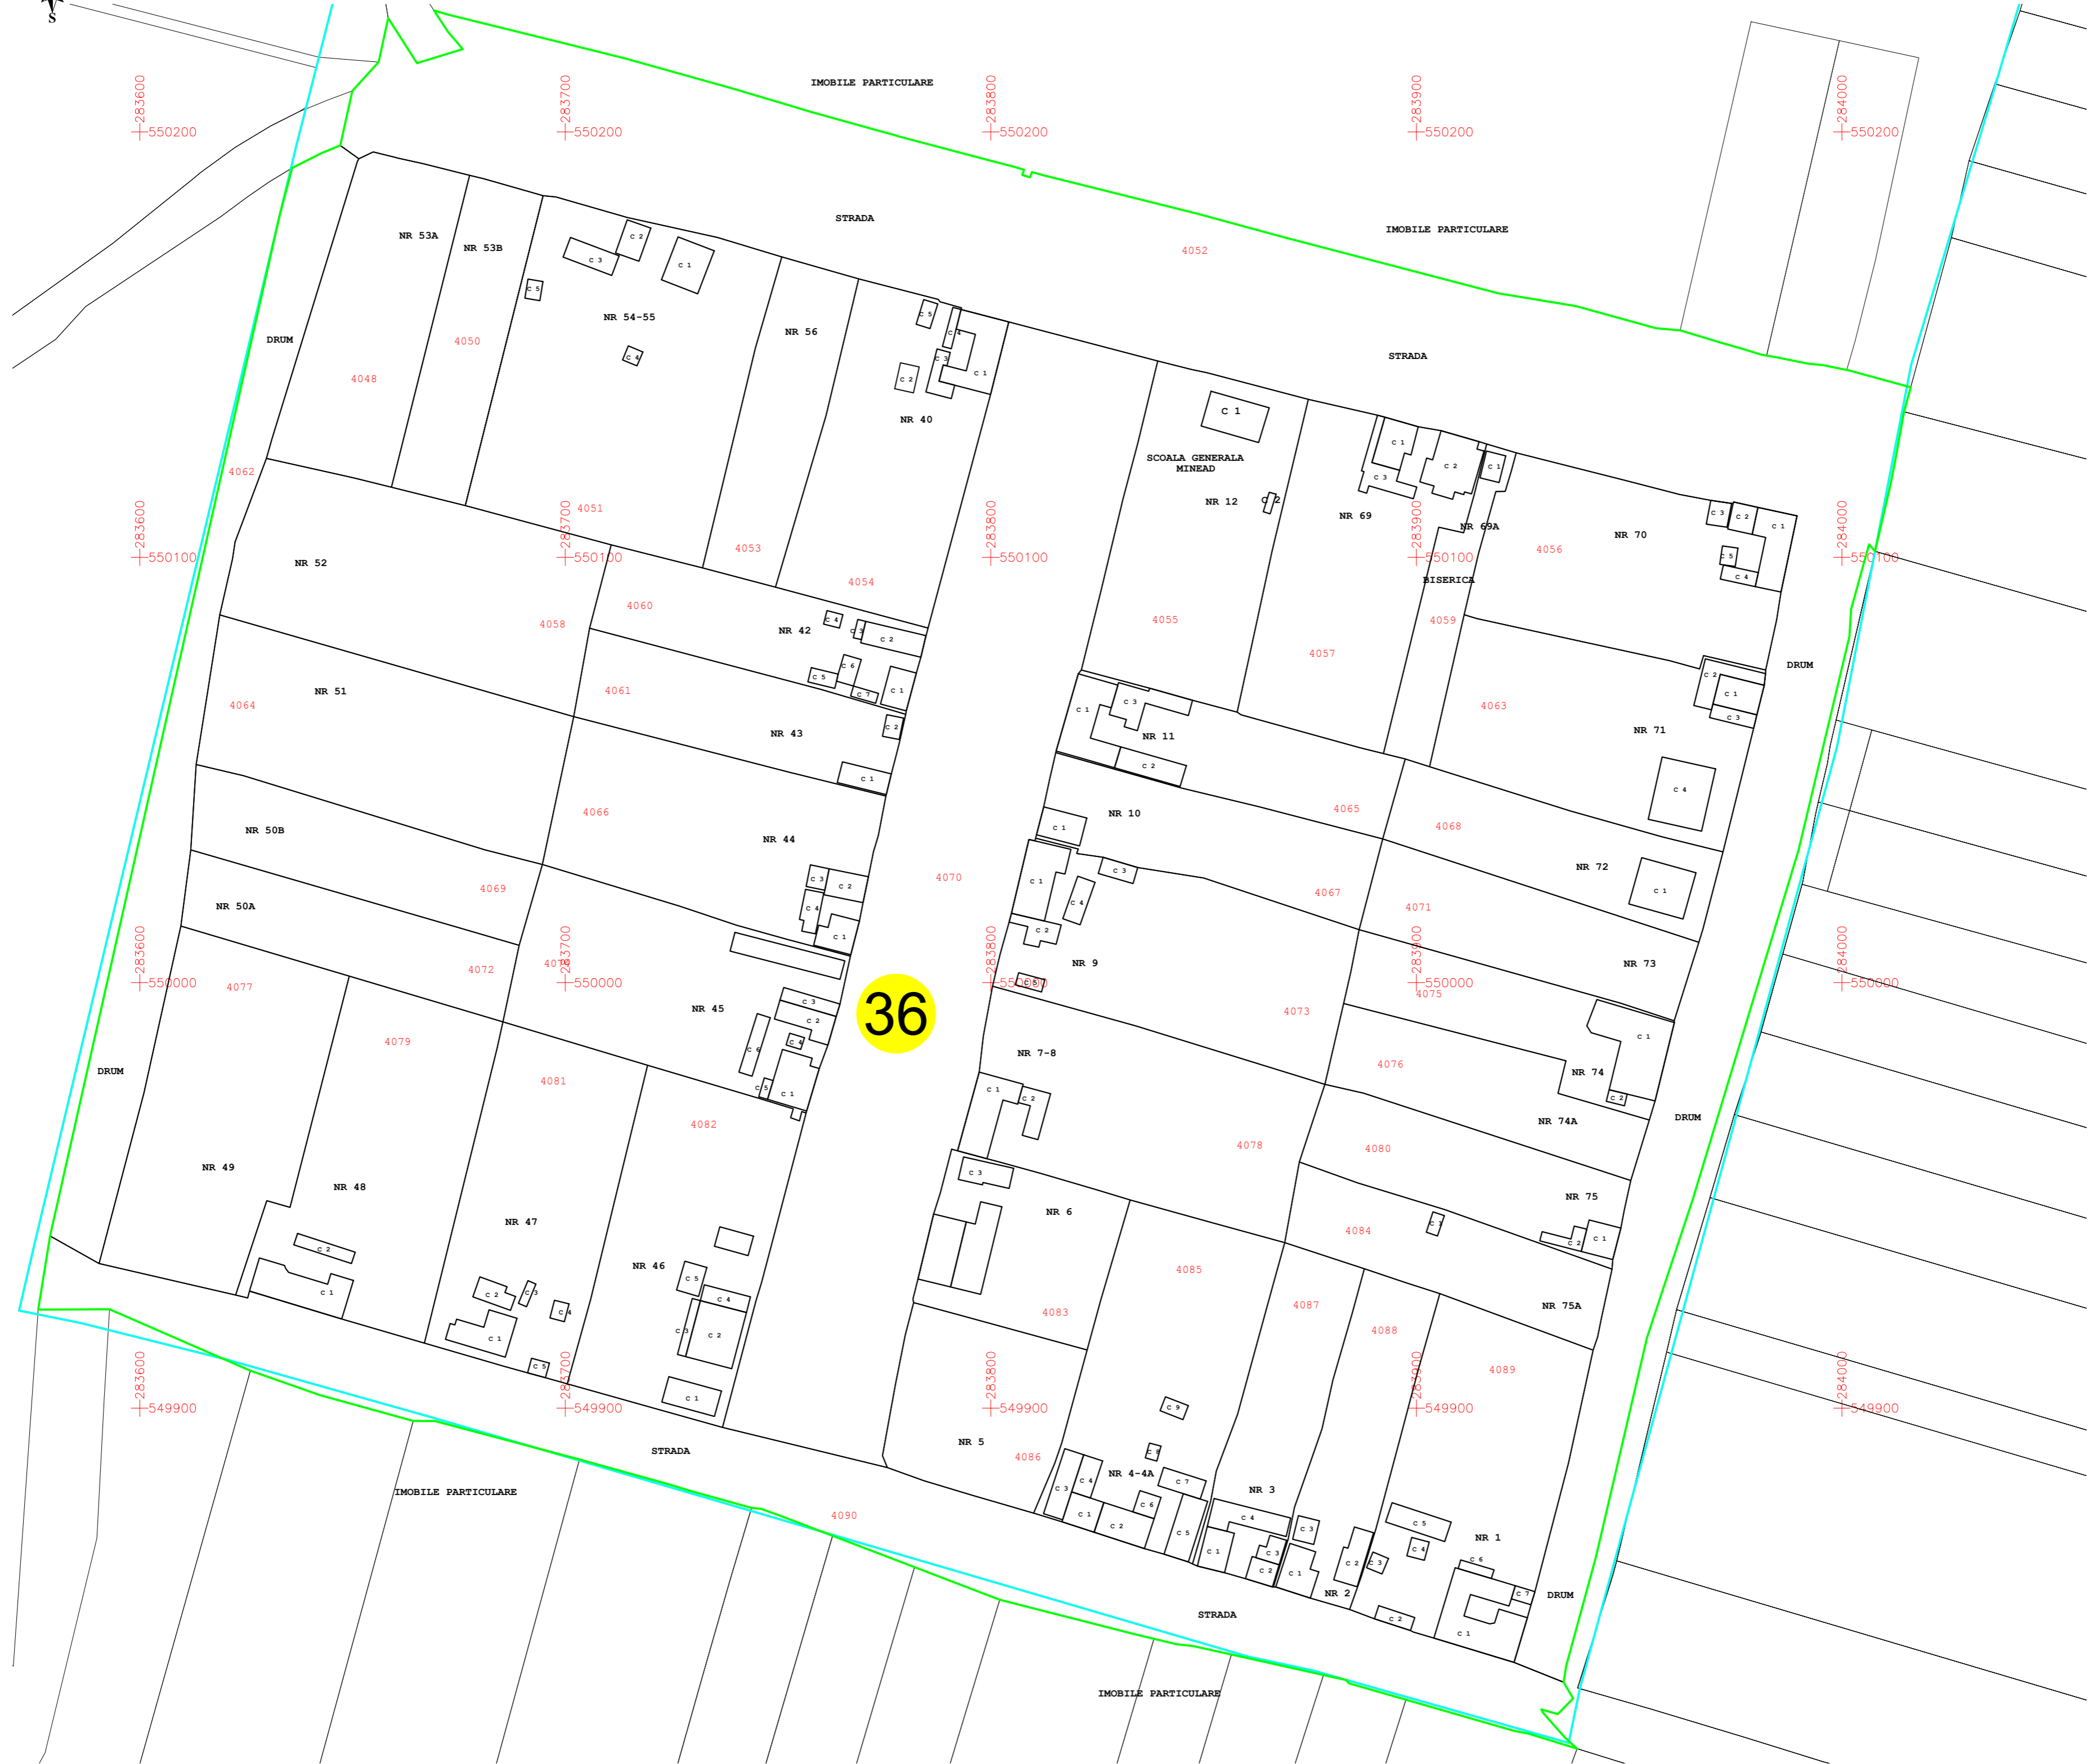

DISPUNERE SECTOARE
 Scara 1:20000

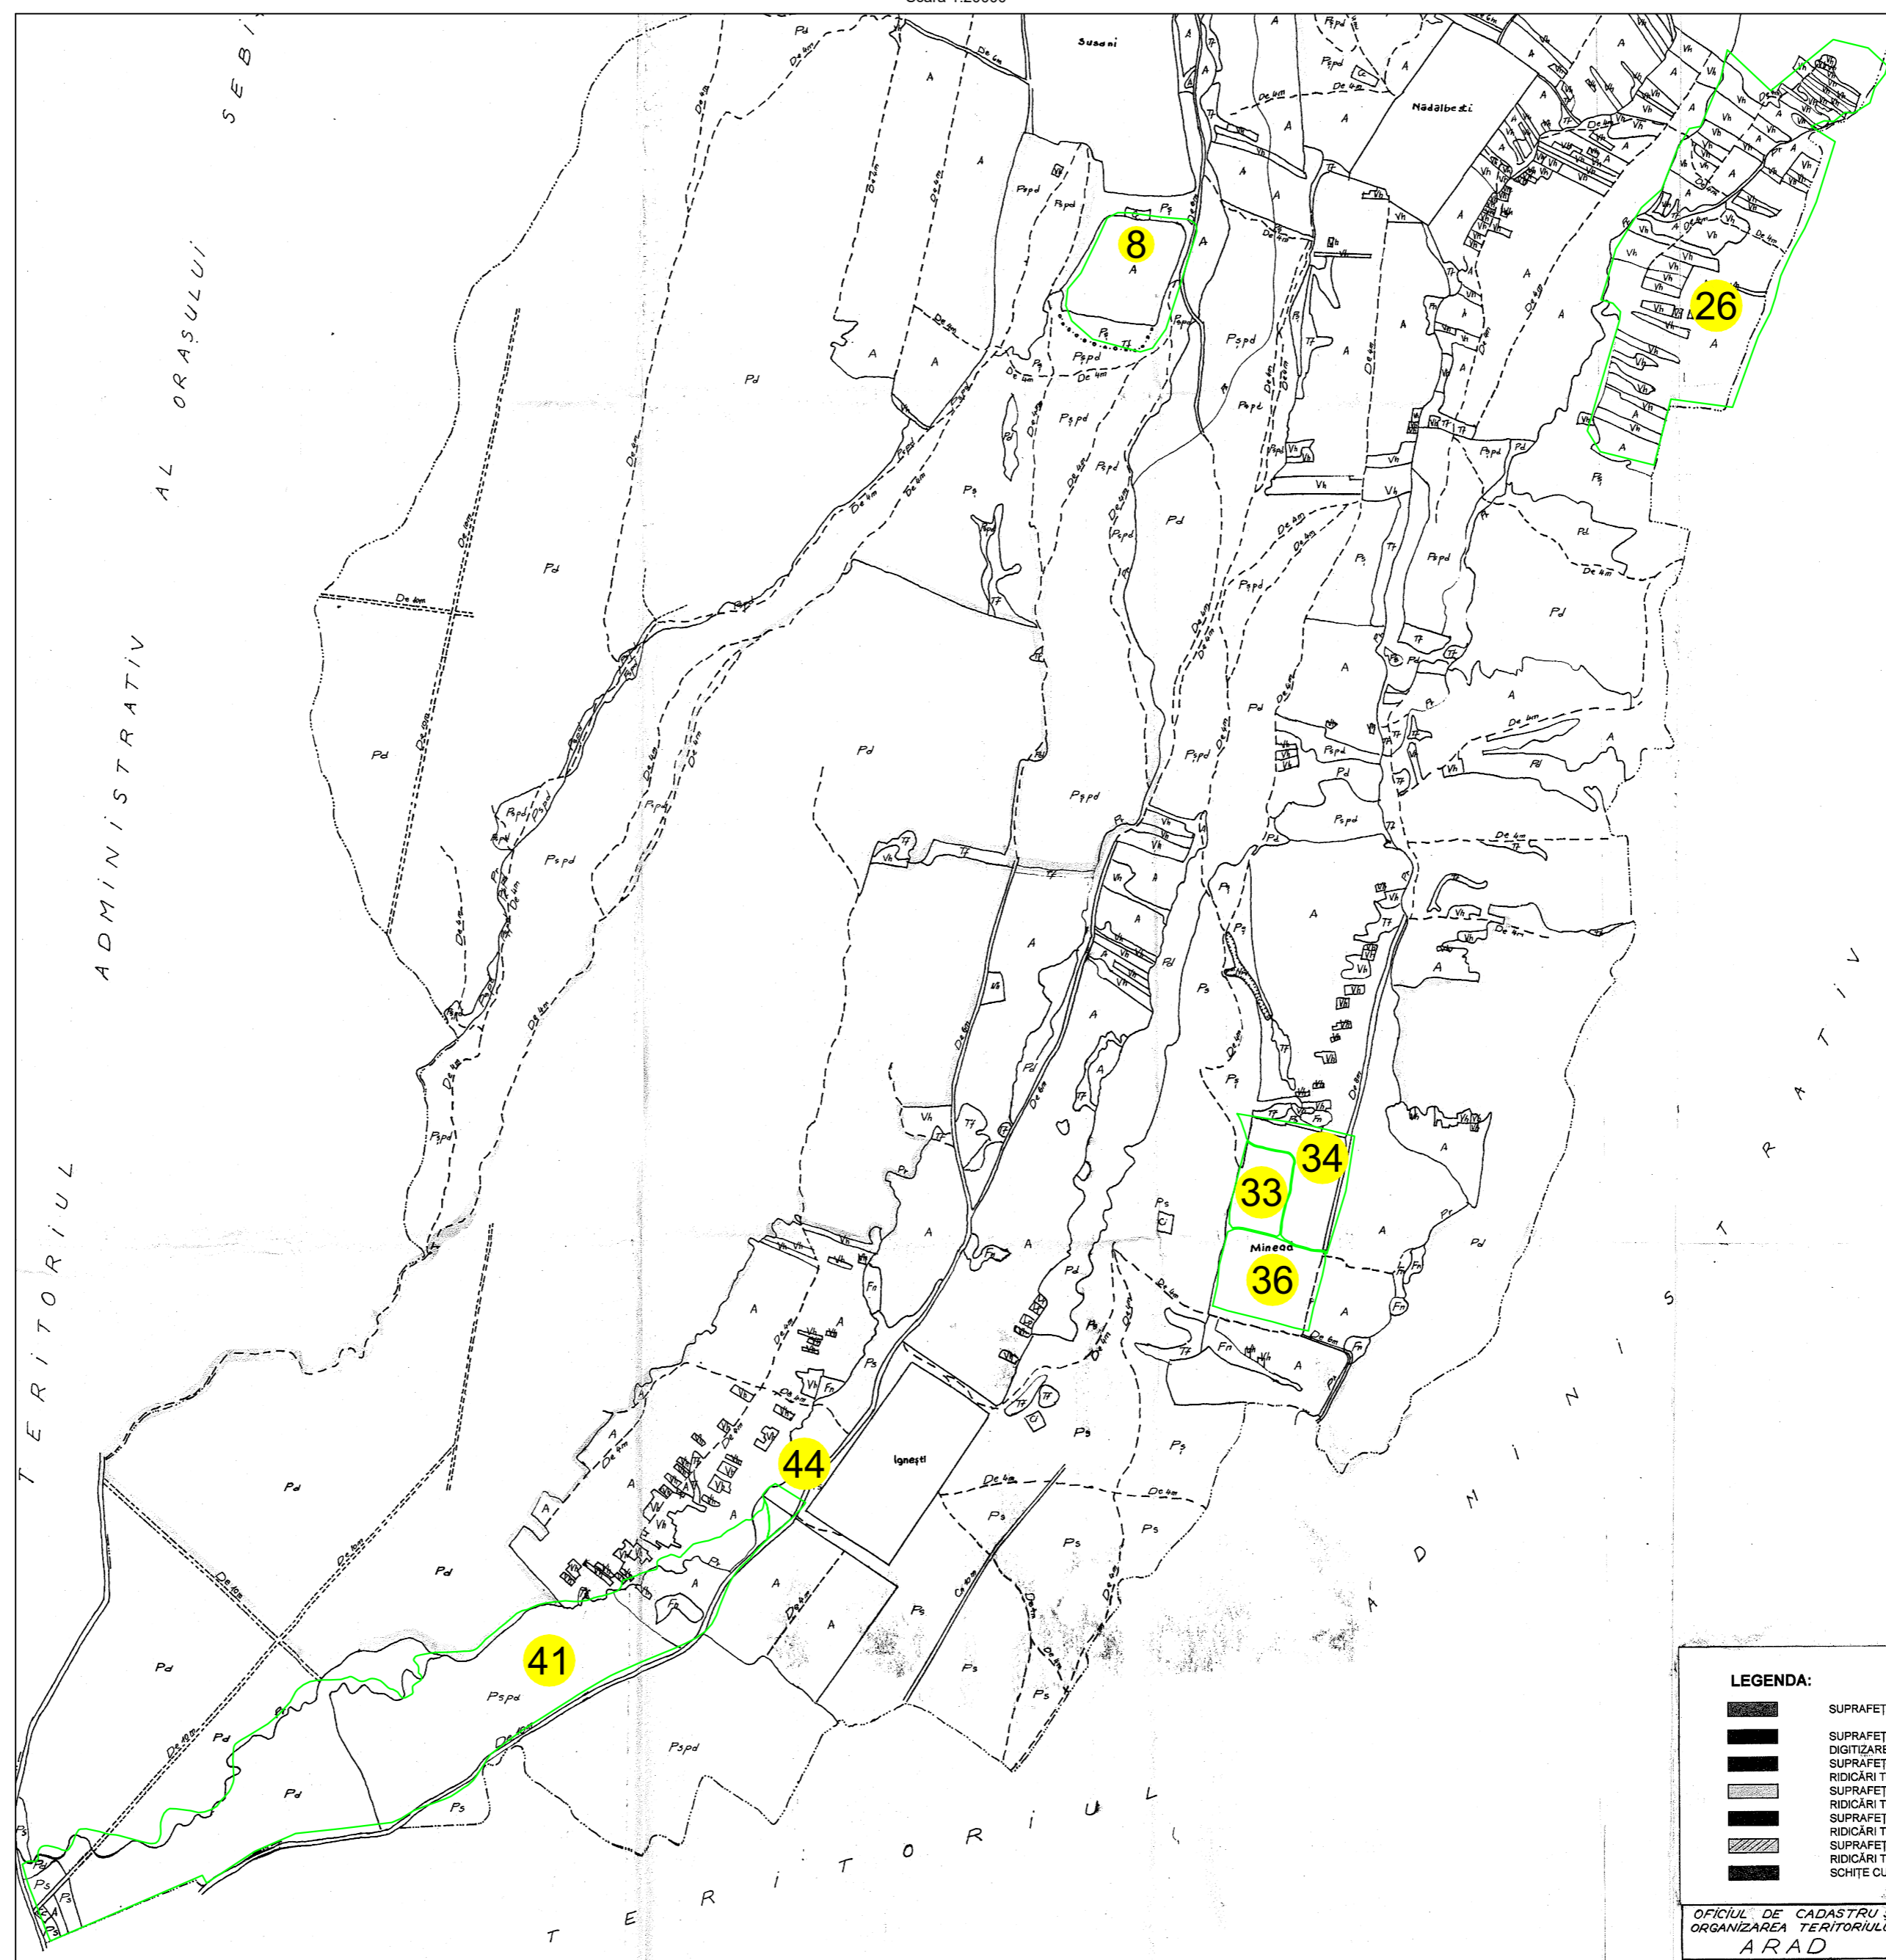

LEGENDA

Numar Sector	8
Cod constructie	C1
ID Imobil	15
Limita sector	—
Limita imobil	—
Hidrografie	—
Limita UAT	—
Limita intravilan	—
Limita tarla	—
Numar tarla	101
Numar postal	378
Limita constructie	—
Denumire UAT	Ignesti
Denumire intravilan	intravilan
Toponimie	toponimie

LEGENDA:

—	SUPRAFETE
—	SUPRAFETE DIGITARE F
—	SUPRAFETE C
—	INDICAR TOP
—	SUPRAFETE INDICAR TOP
—	SUPRAFETE INDICAR TOP
—	SUPRAFETE INDICAR TOP
—	SCHITE CU P

OFICIUL DE CADASTRU SI ORGANIZAREA TERITORIILOR
 ARAD
 Nr. 22/2016

Executant: Topo Axis Cad SRL
 Data: 26.05.2026