


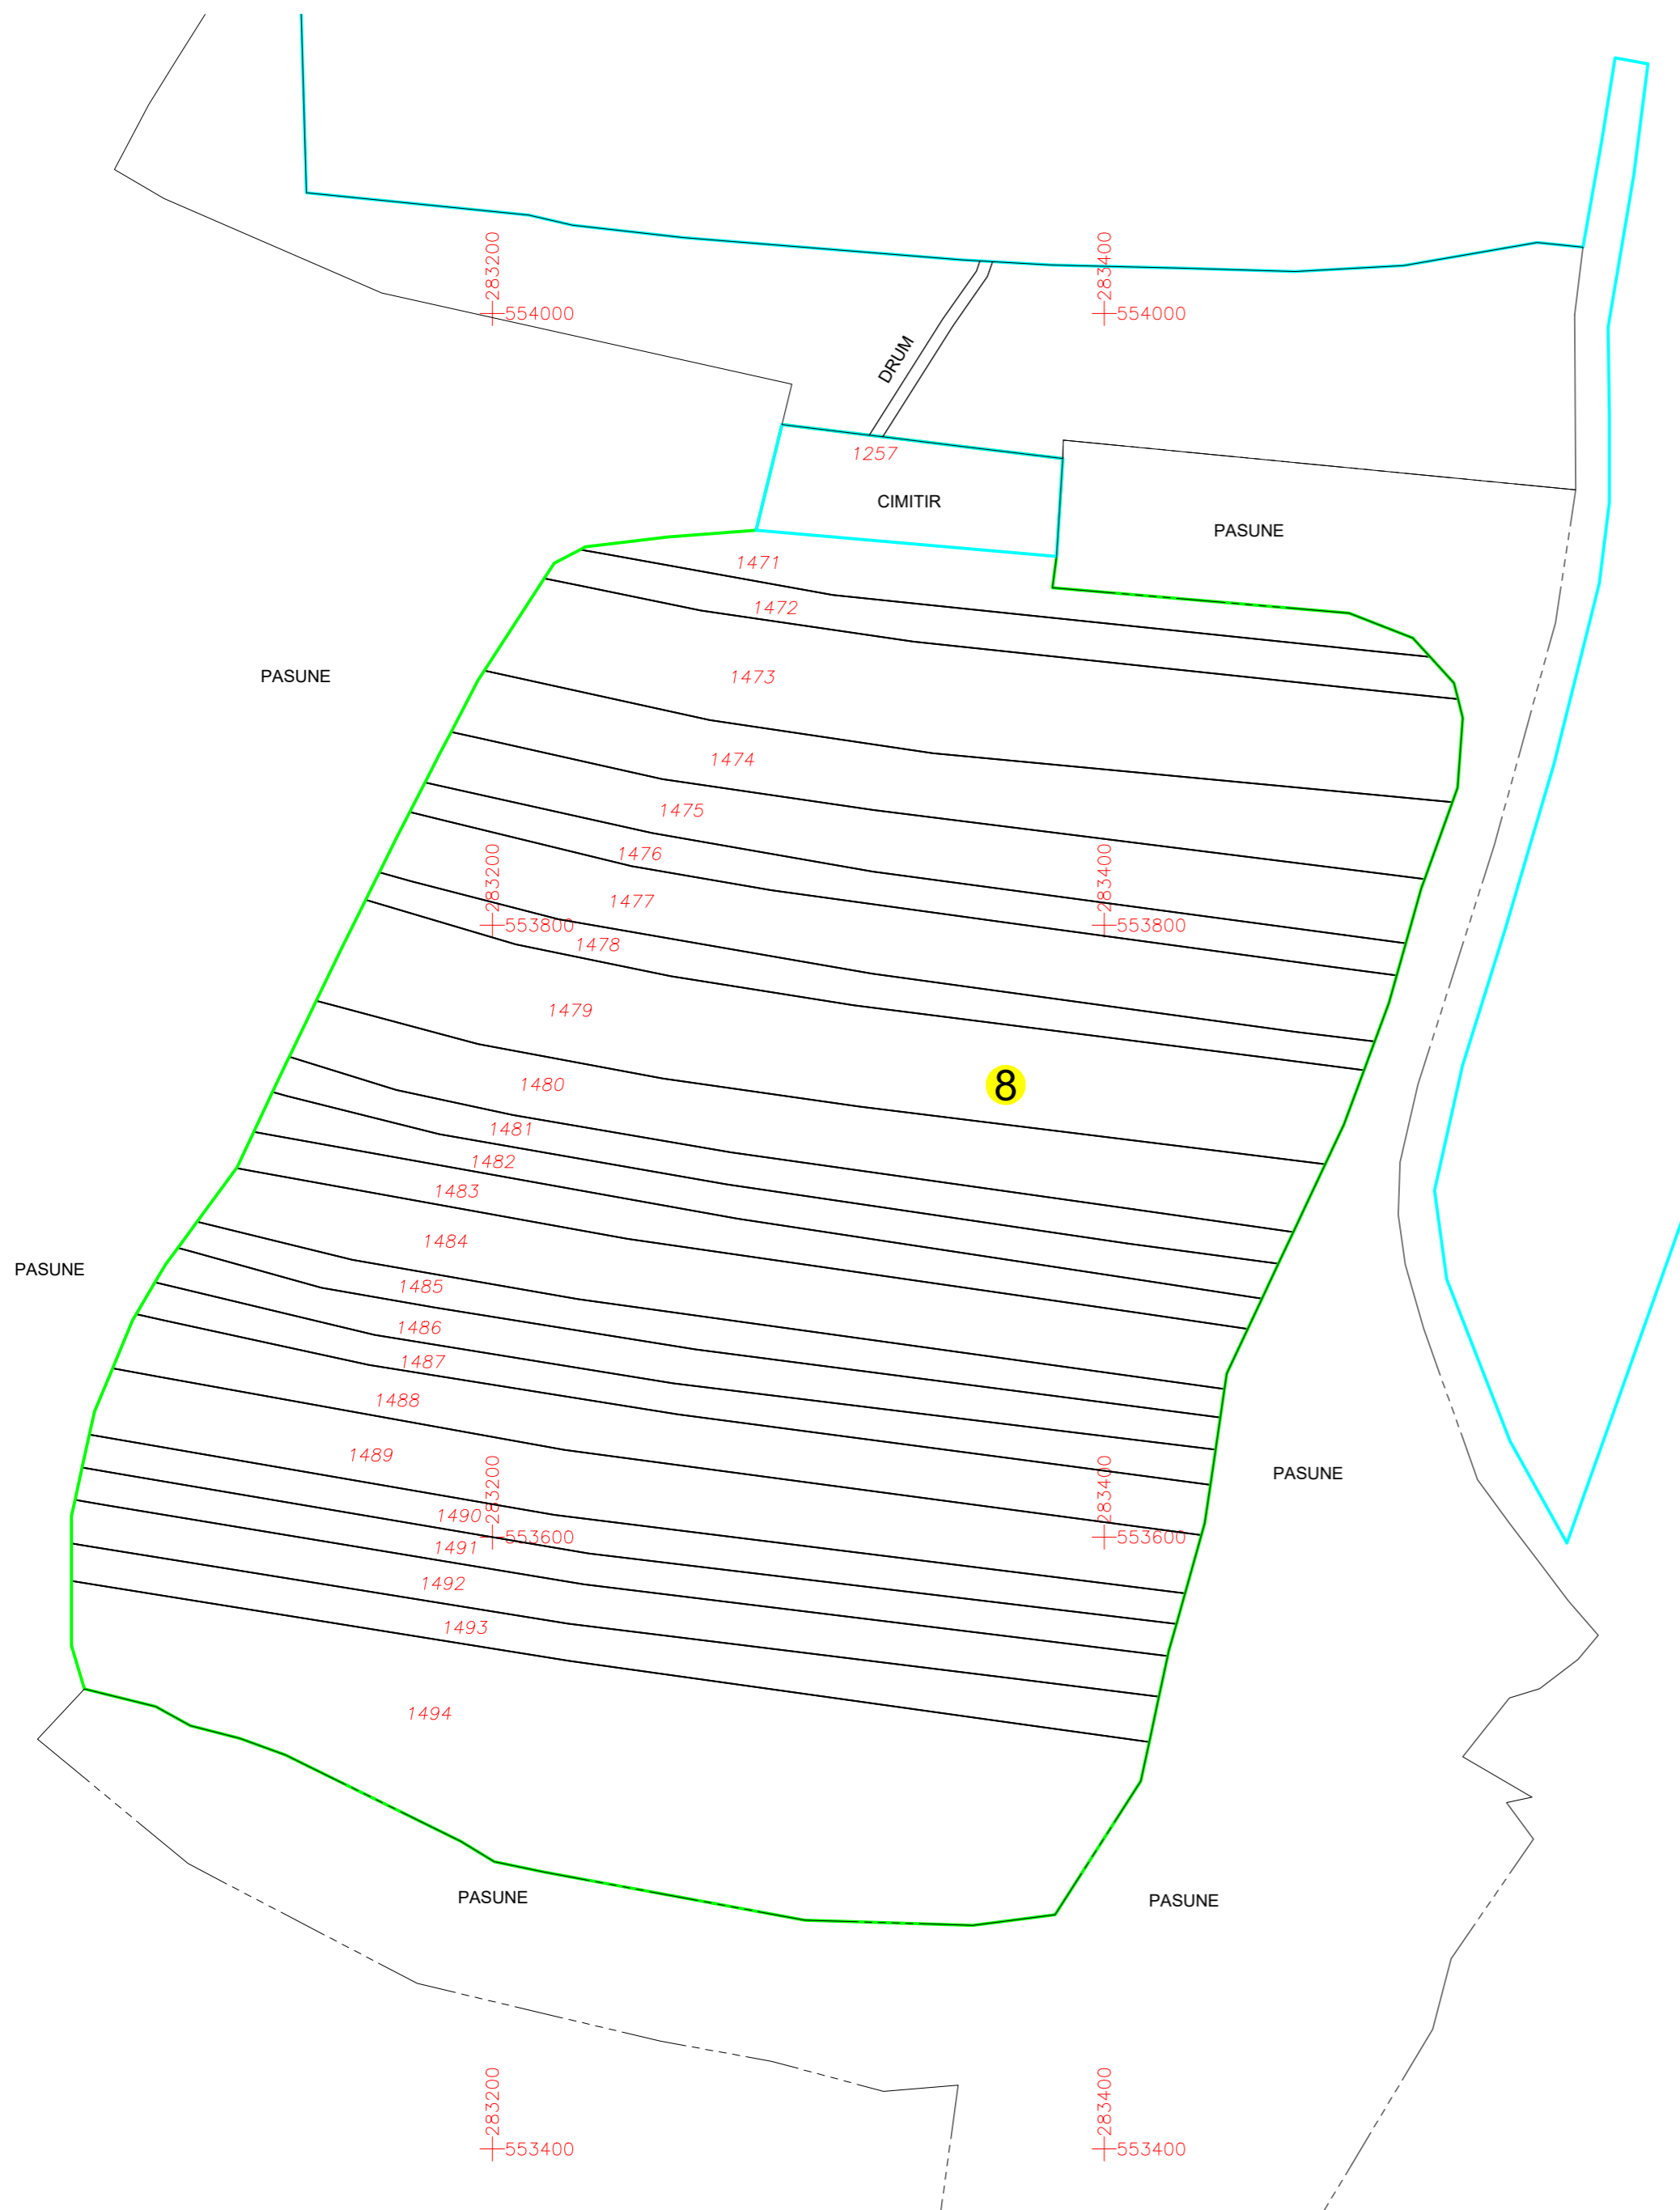


PLAN CADASTRAL
UAT: Ignești, județul: ARAD, Sect. cad. 8, planșa 1
Scara 1:2000
Sistem de proiectie: stereografic 1970
Spre Publicare



DISPUNERE SECTOARE

Scara 1:20000

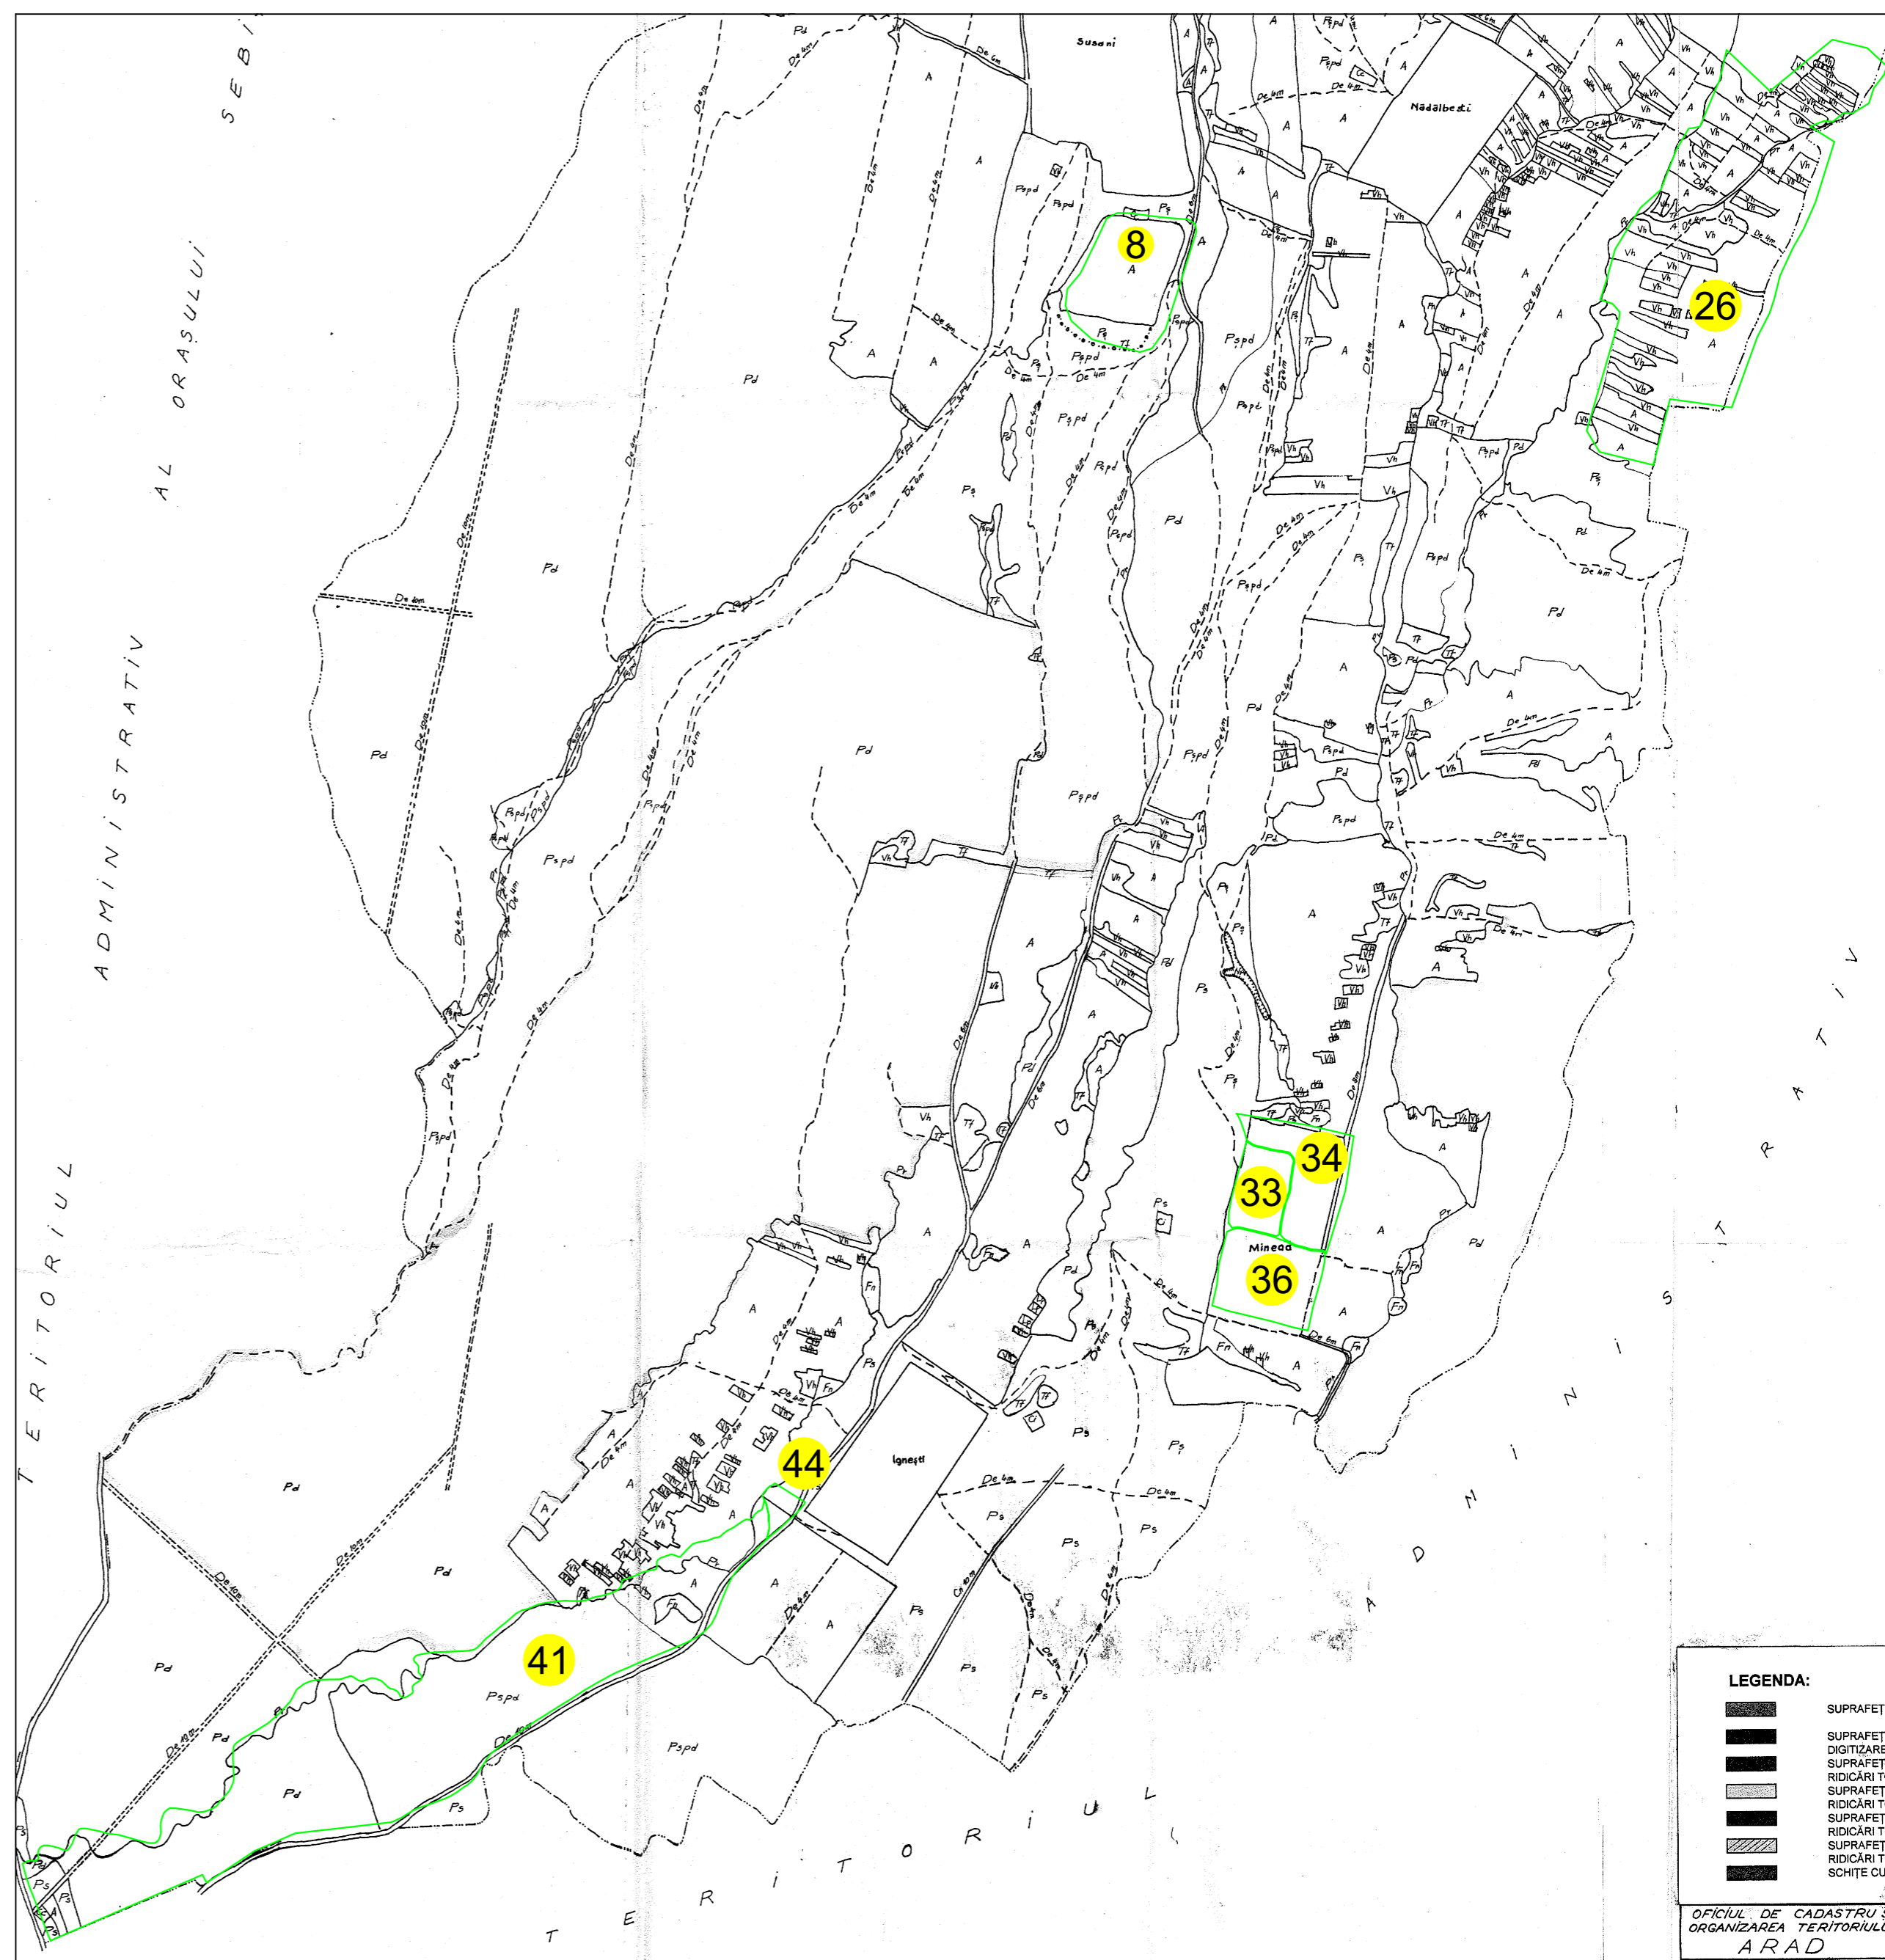

LEGENDA	
Numar Sector	8
Cod constructie	C1
ID imobil	15
Limita sector	—
Limita imobil	—
Hidrografe	—
Limita UAT	—
Limita intravilan	—
Limita tarla	—
Numar tarla	101
Numar postal	37B
Limita constructie	—
Denumire UAT	Ignești
Denumire intravilan	intravilan
Toponimie	toponimie

LEGENDA	
Executant: TOPO AXIS CAD SRL

Data: 26.05.2026

OFICIUL DE CADASTRU SI ORGANIZAREA TERITORIULUI ARAD
1/2025/15600/2025