
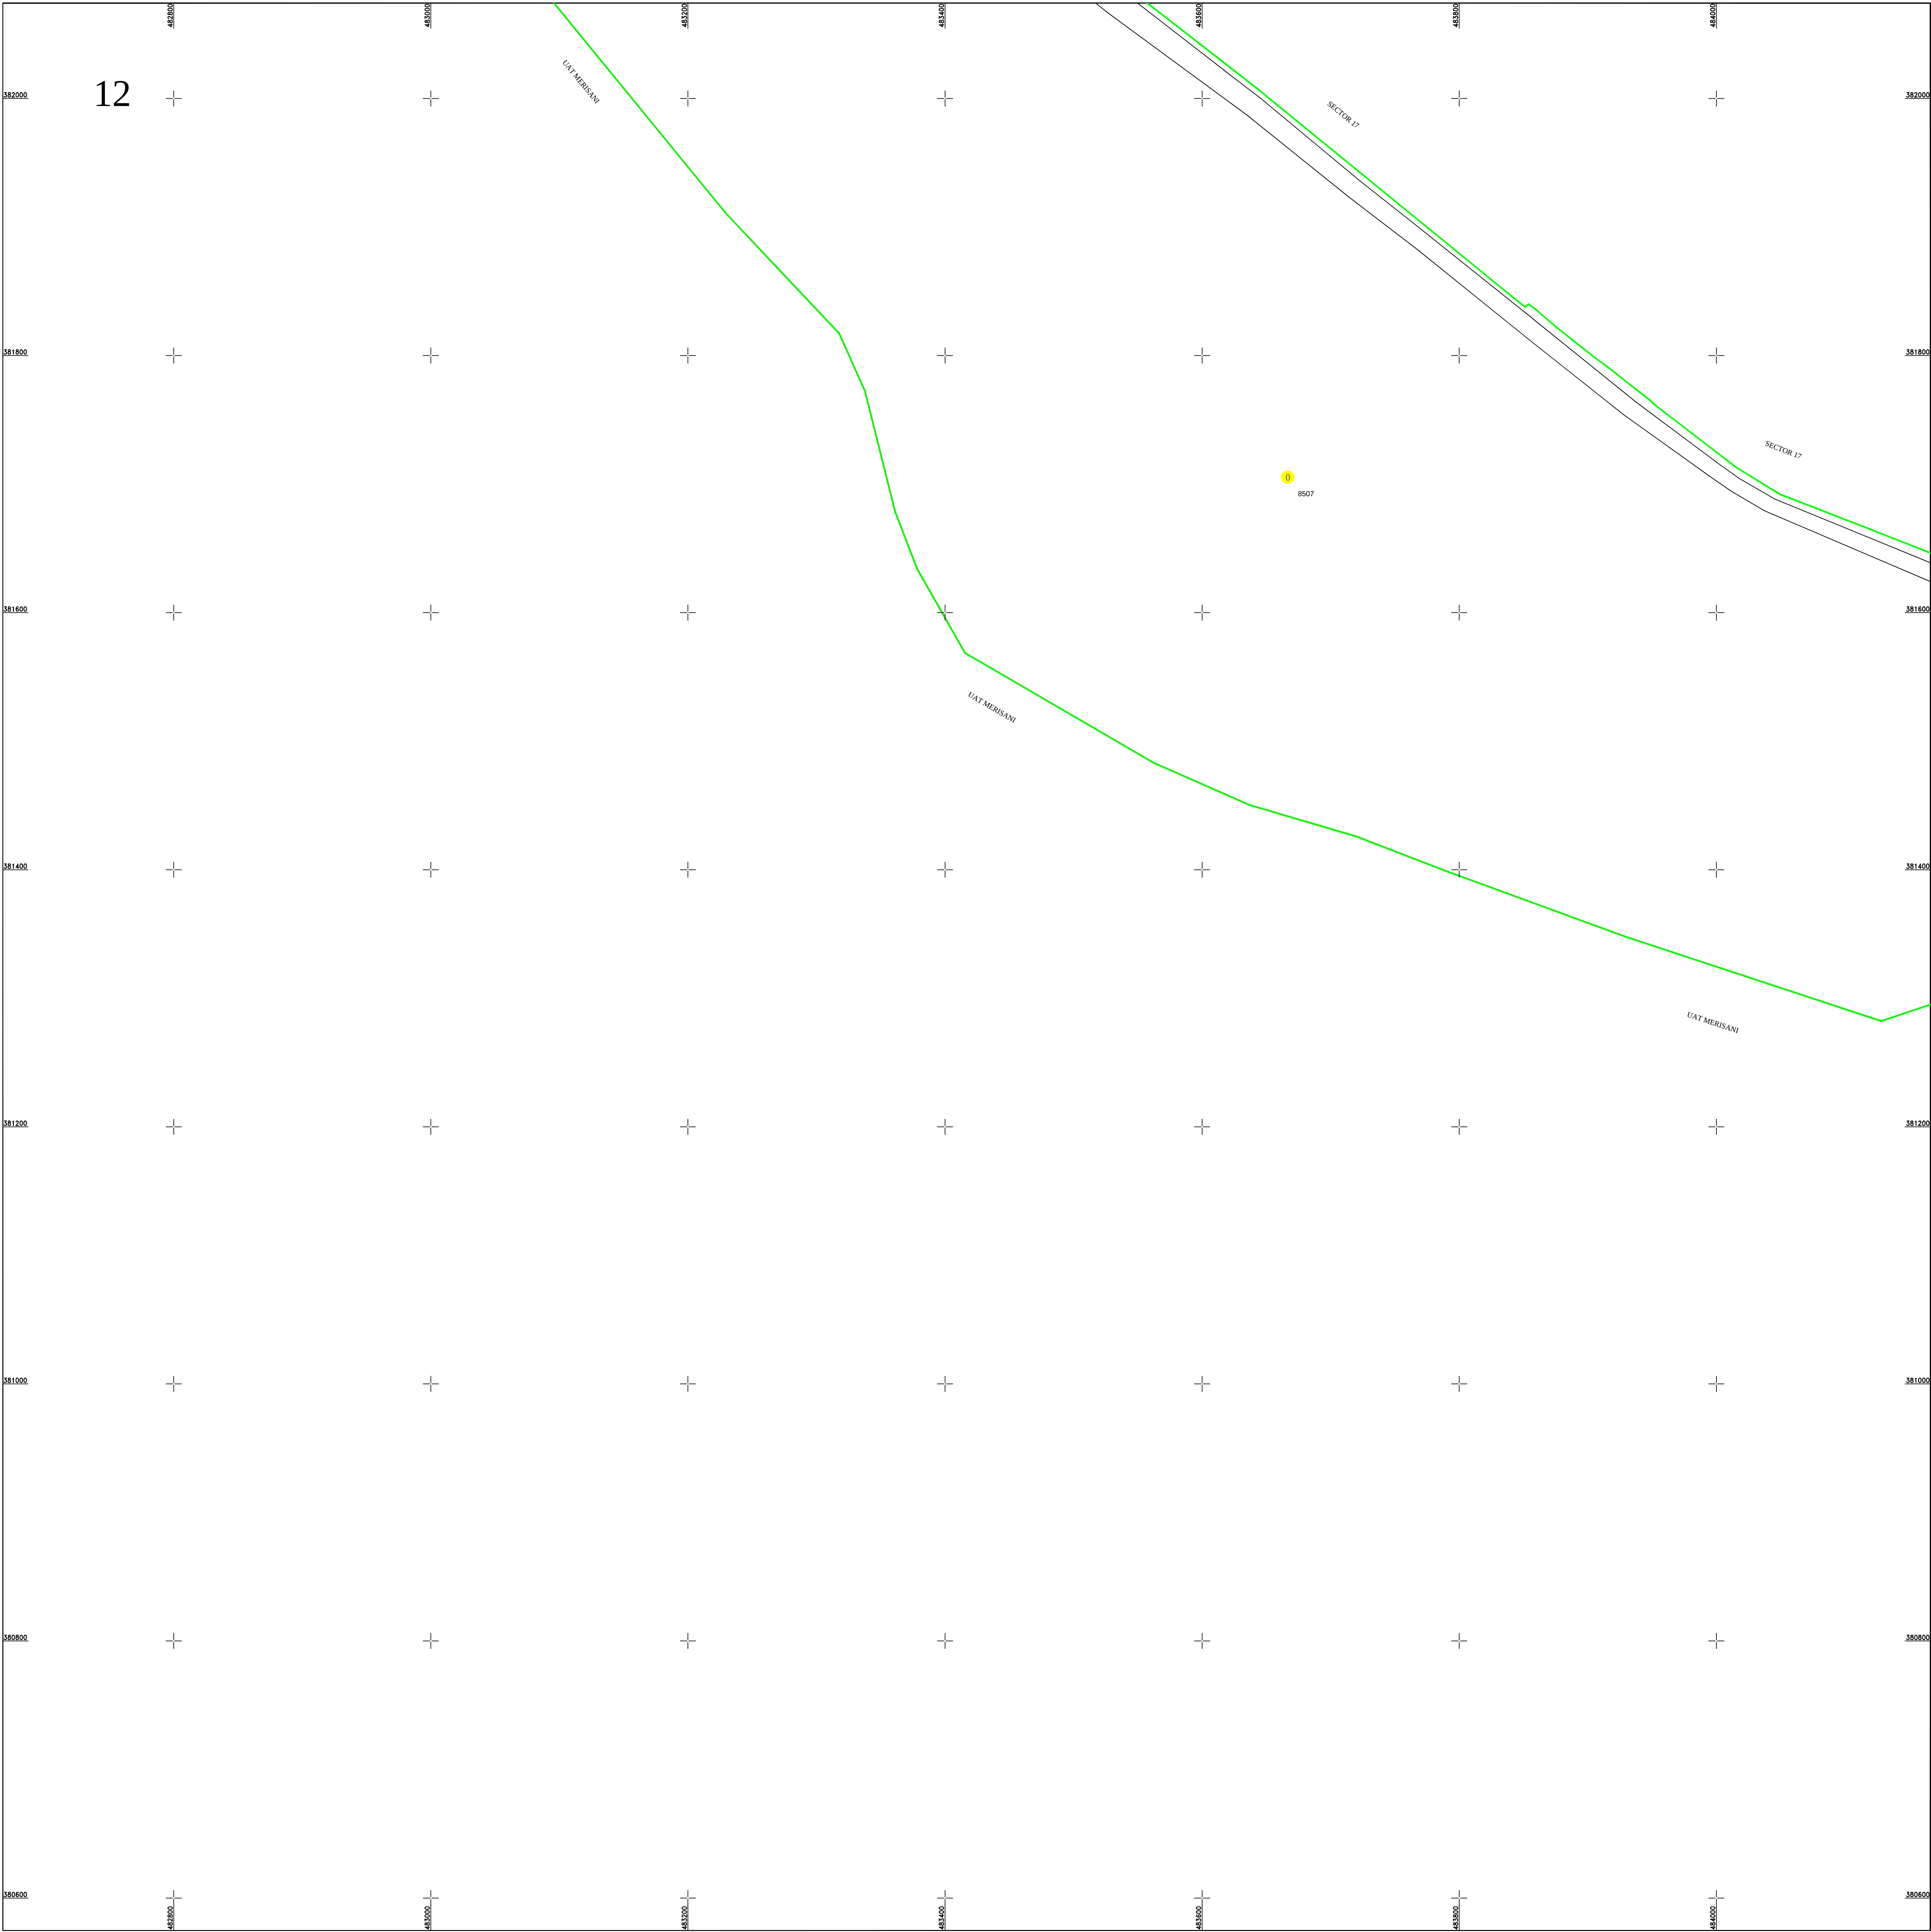



PLAN CADASTRAL
UAT BUDEASA, judetul ARGES
Sector cadastral nr. : 0
Scara 1:2000
Sistem de proiectie STEREO 70
Plansa 12/20

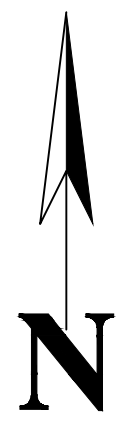

Schita dispunerii planselor

LEGENDĂ

—	Limita UAT
—	Limita sectoarelor cadastrale
—	Limita intravilan
—	Limita imobil
—	Limita constructiilor cu caracter permanent
0	Numar sector cadastral
ARGES	Judet
BUDEASA	UAT
Budeasa	Localitati
10	Hidrografe
PLAN CADASTRAL	Titlu
Sector cadastral nr. 0	Subtitluri, Sector cadastral
1:2000	Scara
8482	ID

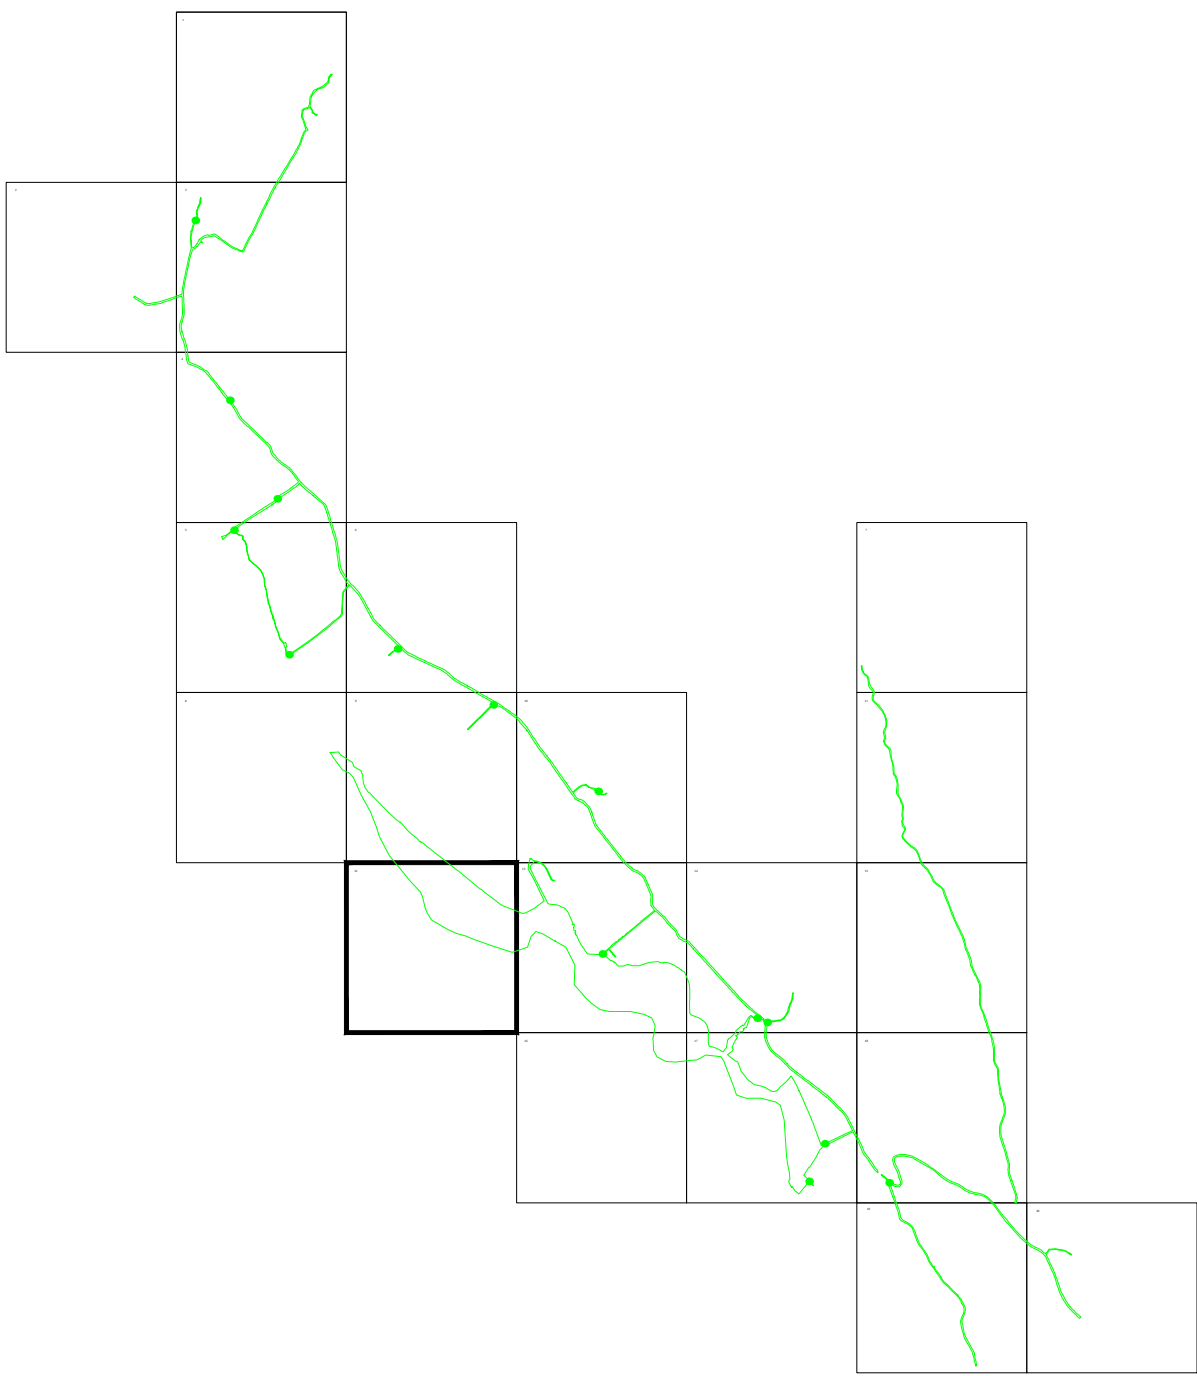

Documente spre publicare

ANCP	
Servicii de înregistrare sistematică în Sistemul Integrat de Cadastru și Carte Funciară a imobilelor situate în UAT Budeasa, județul Argeș	
S.C. GEODETIC SYS S.R.L.	Data Octombrie 2025

