


PLAN CADASTRAL
UAT: Racova, județul: BACĂU, Sect. cad. 0
Scara 1:10000
Sistem de proiecție: stereografic 1970
Spre Publicare



LEGENDA	
Numar Sector	1
Cod constructie	C1
ID Imobil	15
Limita sector	
Limita imobil	
Limita UAT	
Limita intravilan	
Limita sat	
Numar sat	101
Limita constructie	

SCHEMA DE DISPUNERE A SECTOARELOR CADASTRALE

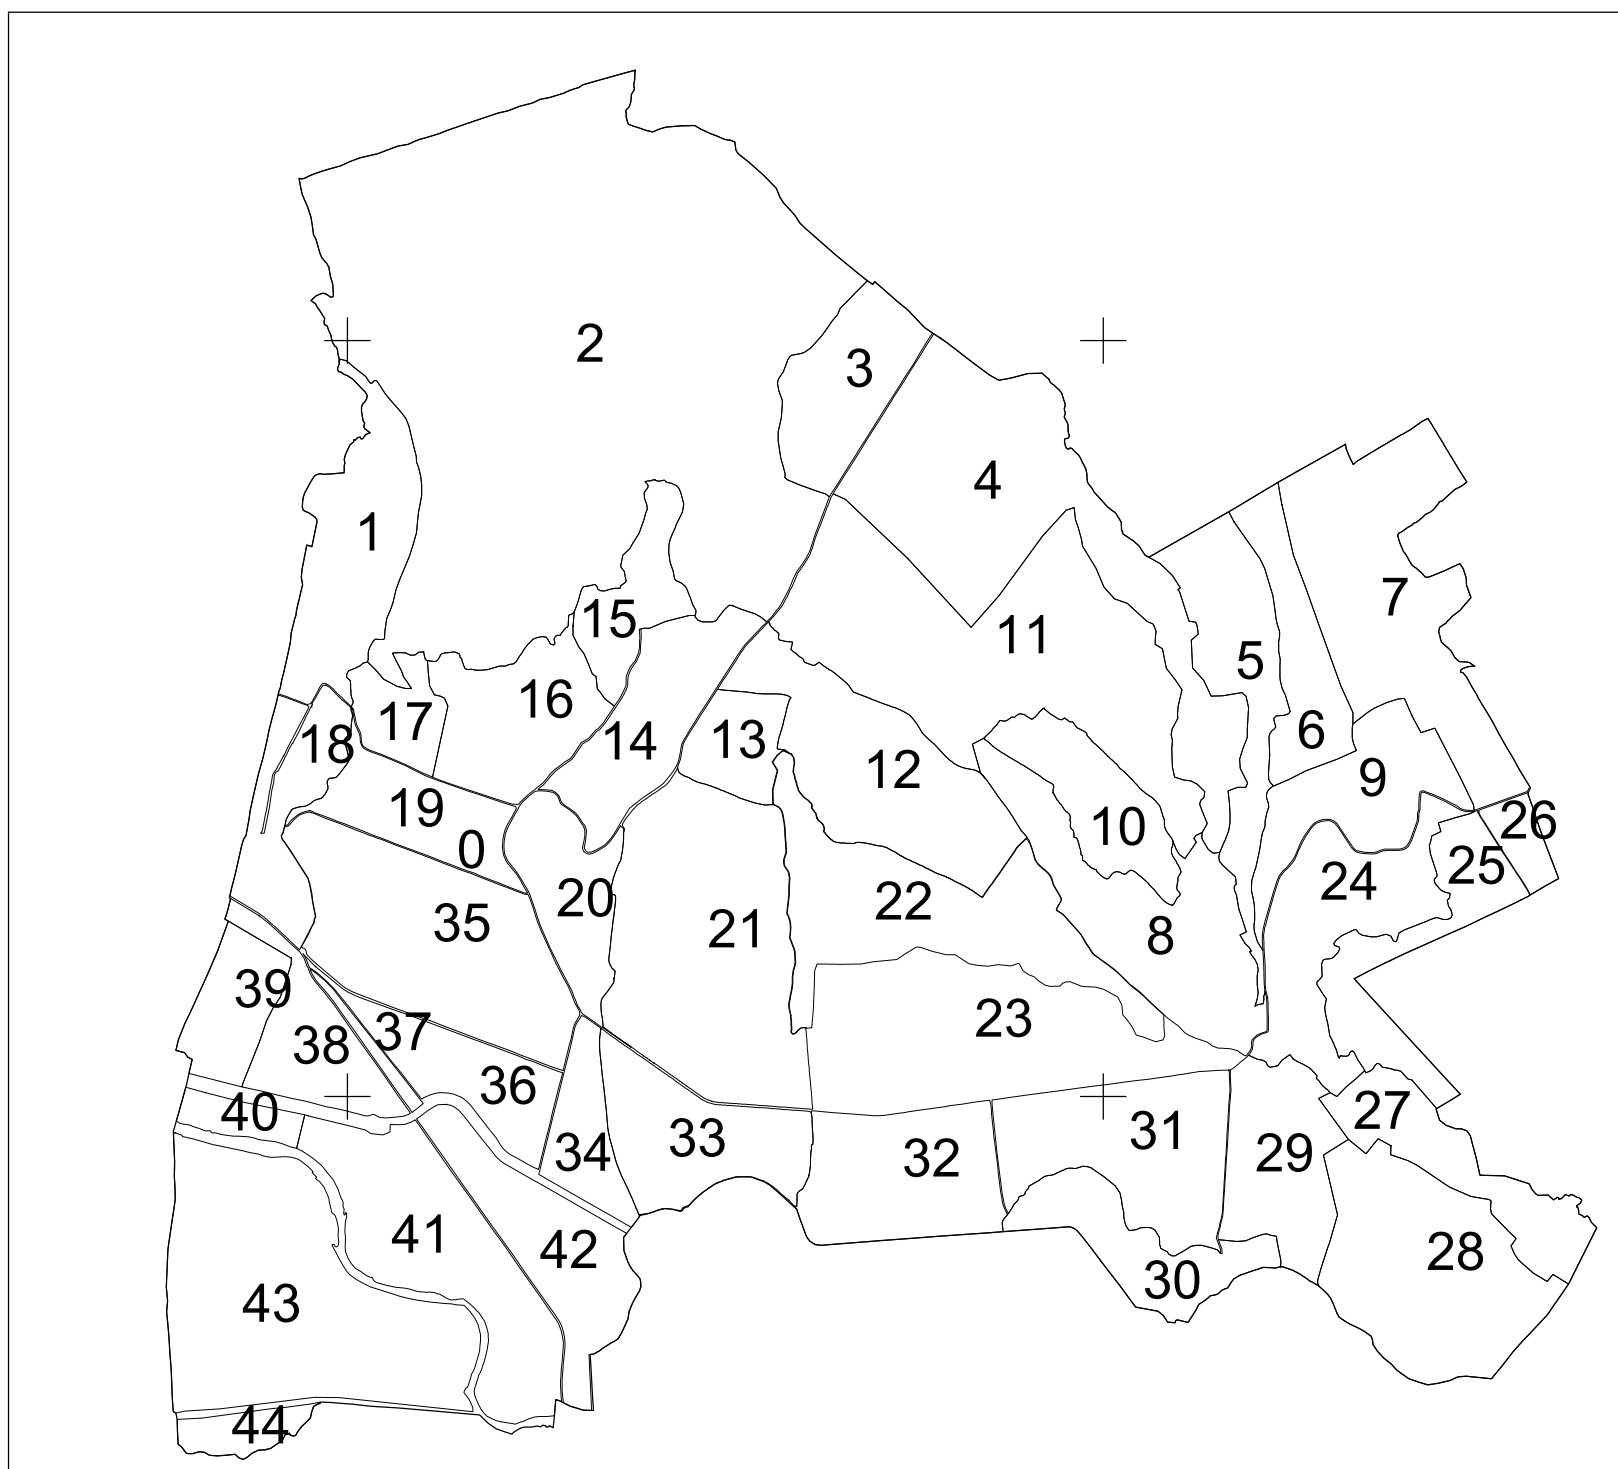

Executant: SC TOTAL BUSINESS LAND SRL
Data: 22.09.2025

UAT BLĂGEȘTI

UAT BUHUȘI

Racova

Racova

Racova

Racova

Racova

Racova

Racova

Racova

Racova

Racova

Racova

Racova

Racova

Racova

UAT RACOVA

Hălmăcioaia

Ilieși

UAT RACOVA

Gura Văii

Gura Văii

Gura Văii

Gura Văii

Gura Văii

Gura Văii

Gura Văii

UAT GÂRLENI

UAT BAHNA

UAT FILIPEȘTI

UAT BEREȘTI-BISTRIȚA

UAT ITEȘTI