
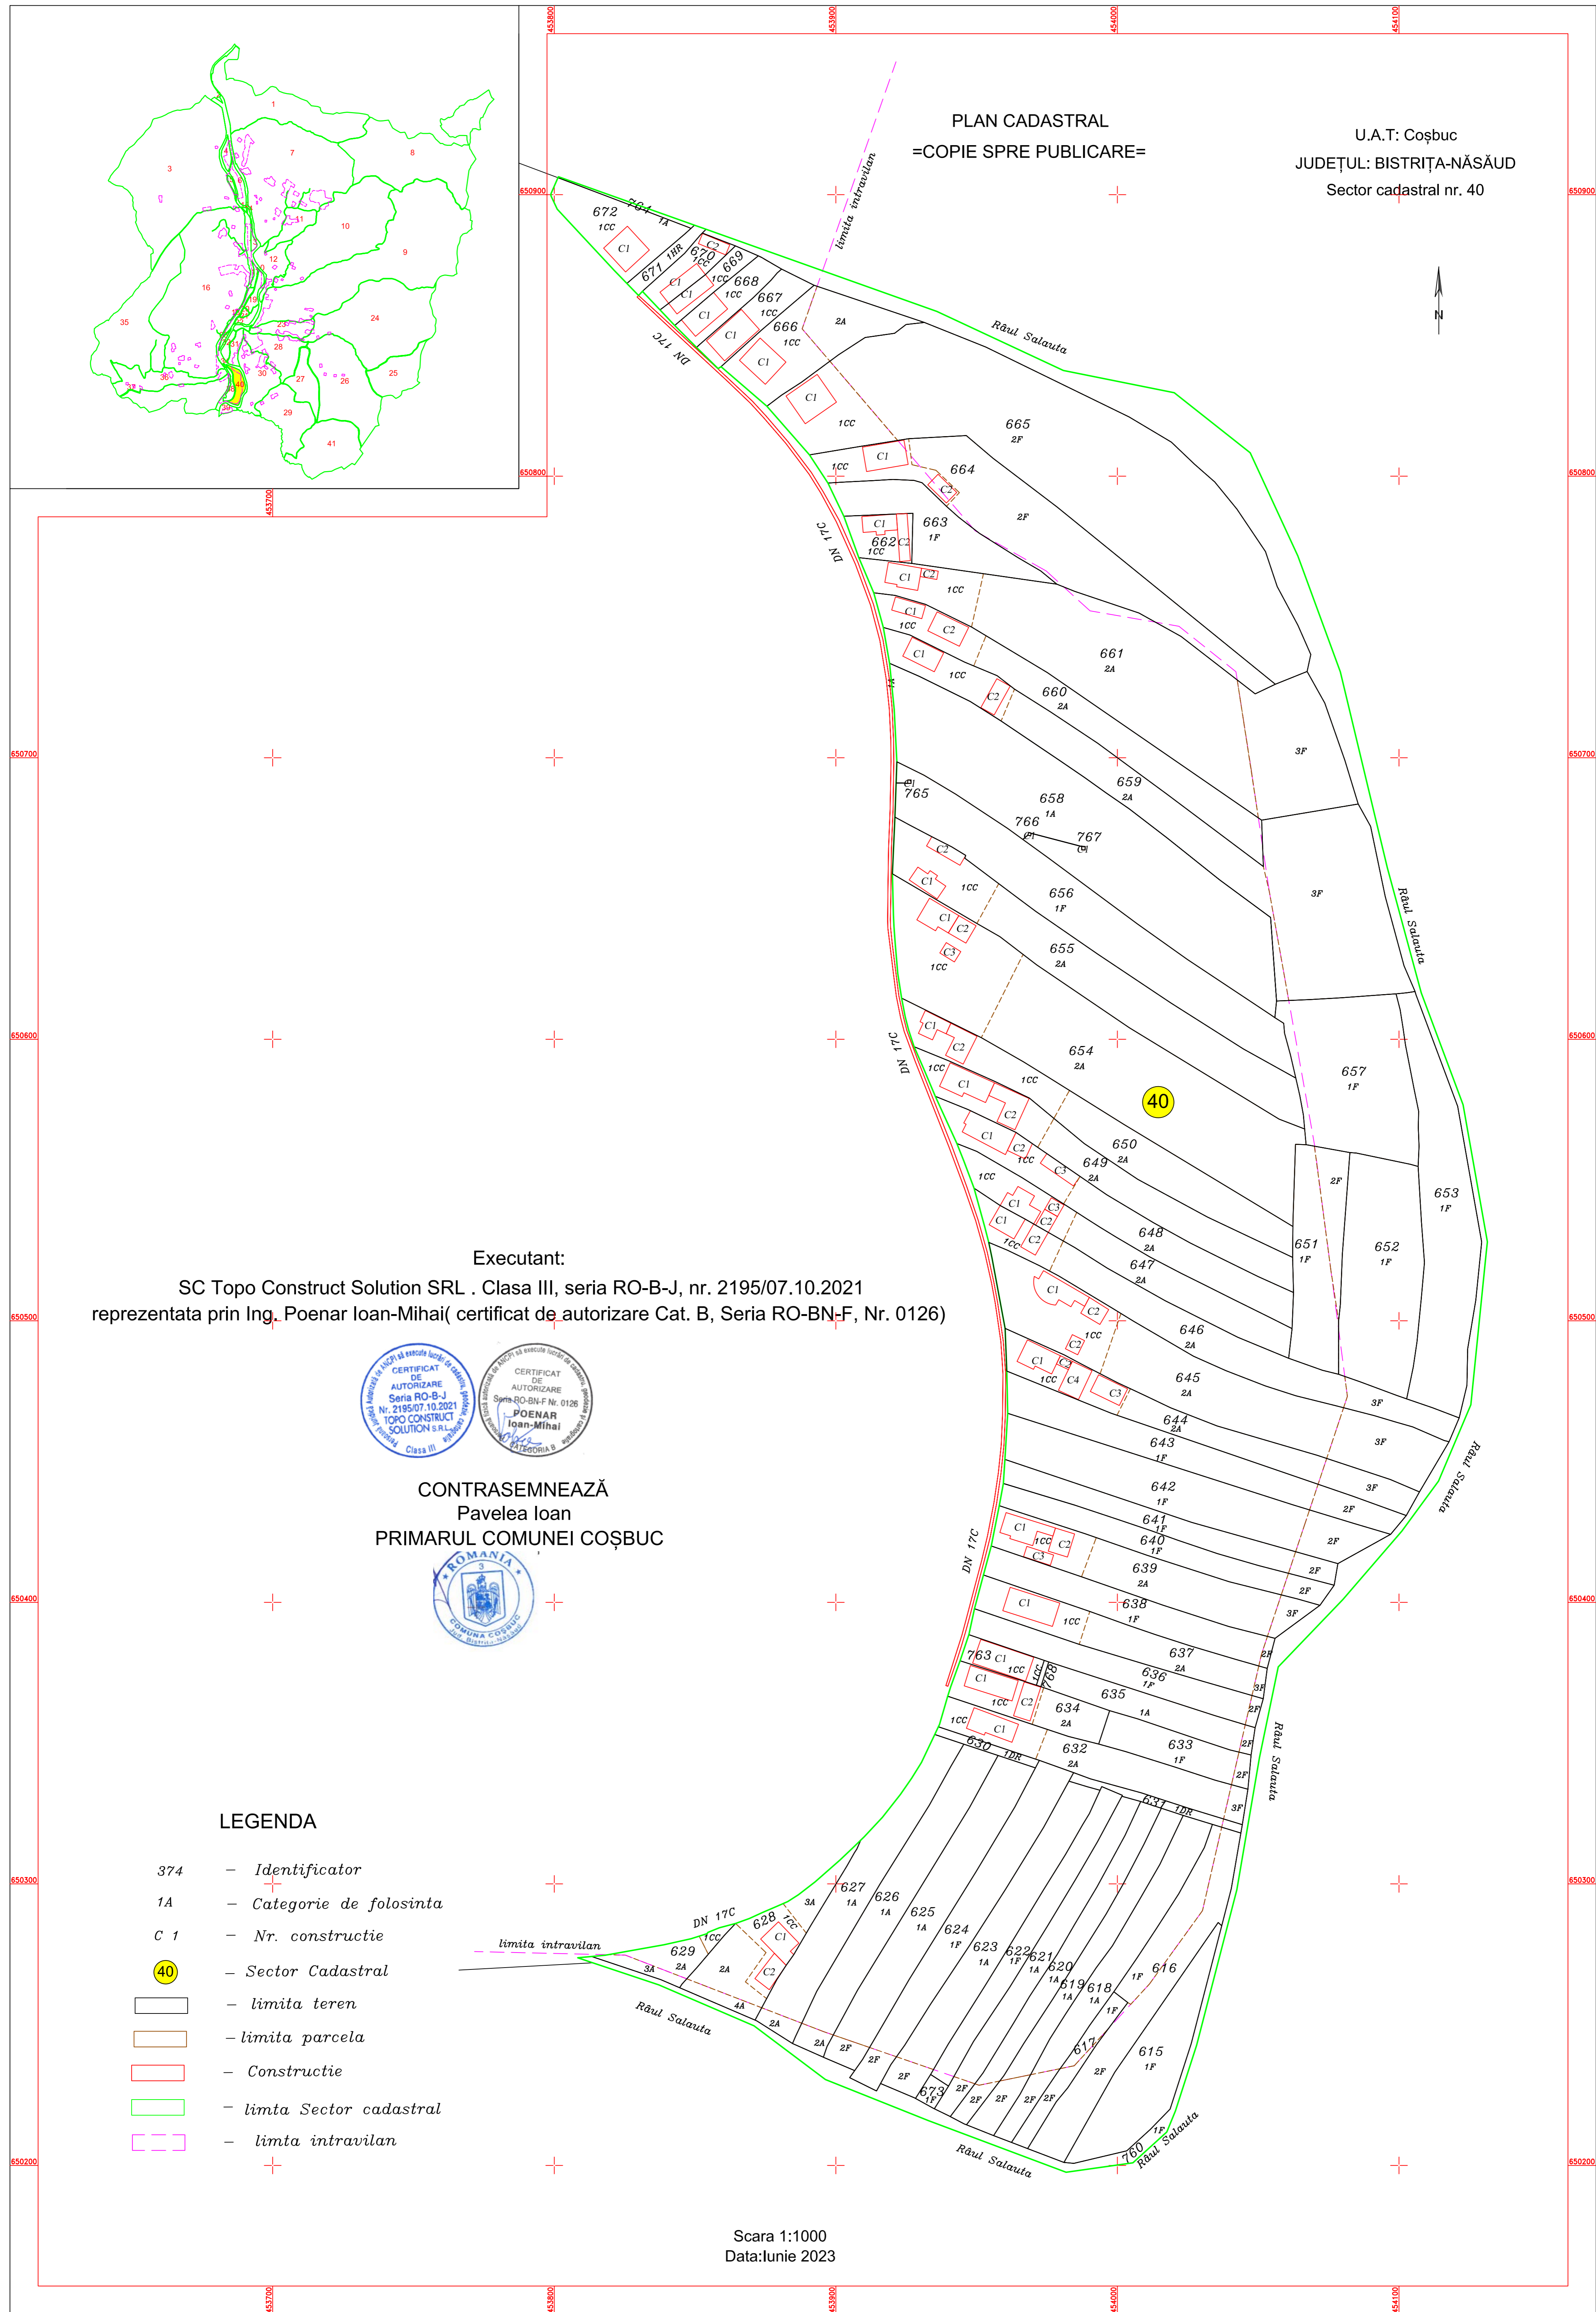


PLAN CADASTRAL  
=COPIE SPRE PUBLICARE=

U.A.T: Coșbuc  
JUDEȚUL: BISTRIȚA-NĂȘĂUD  
Sector cadastral nr. 40

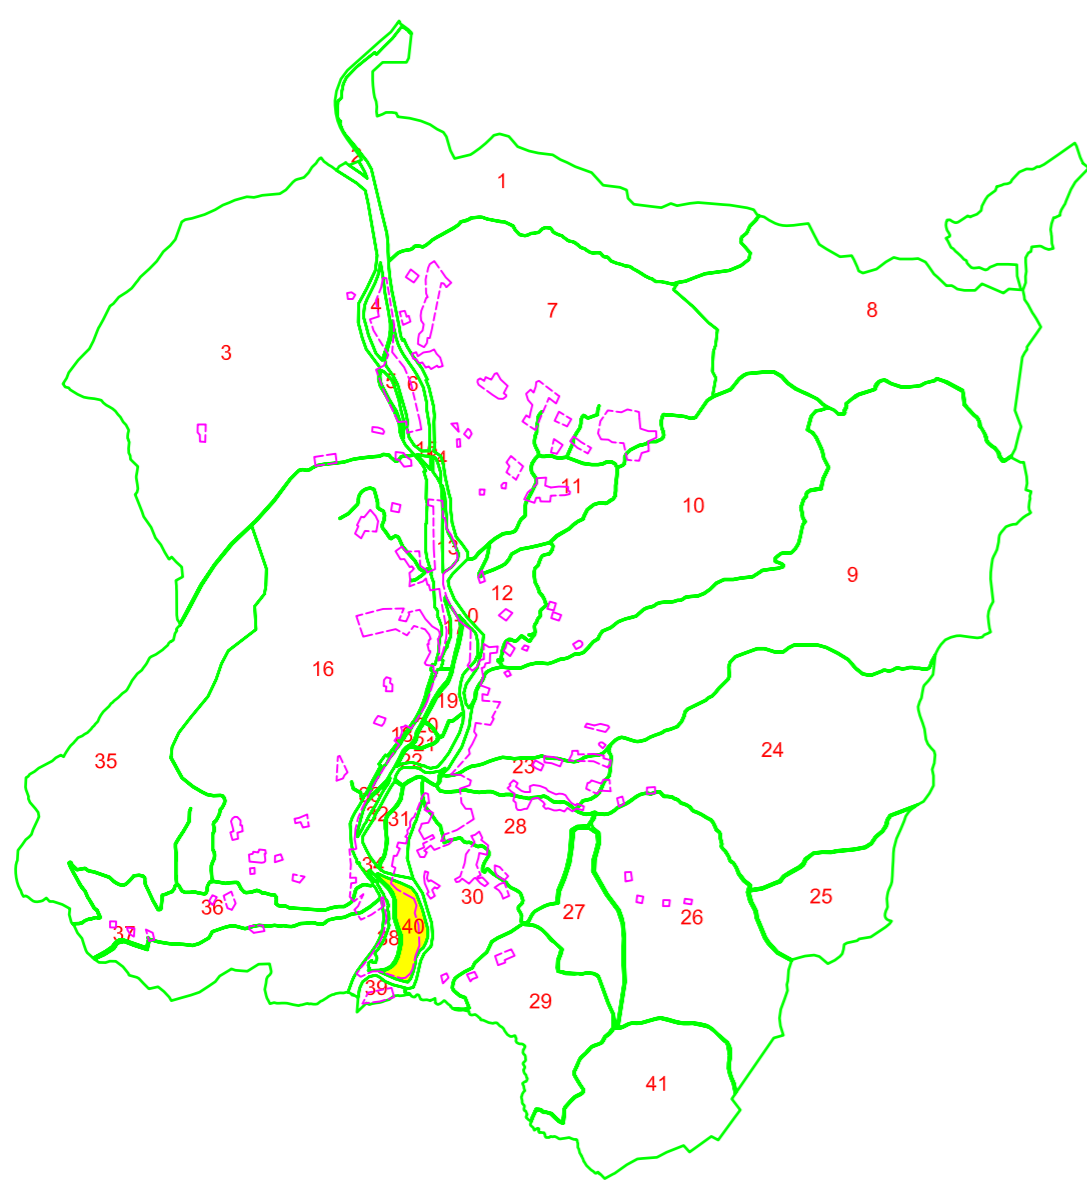

Executant:

SC Topo Construct Solution SRL . Clasa III, seria RO-B-J, nr. 2195/07.10.2021  
reprezentata prin Ing. Poenar Ioan-Mihai( certificat de autorizare Cat. B, Seria RO-BN-F, Nr. 0126)



CONTRASEMNEAZĂ  
Pavelea Ioan  
PRIMARUL COMUNEI COȘBUC



LEGENDA

- 374 - Identificator
- 1A - Categorie de folosinta
- C 1 - Nr. constructie
- 40 - Sector Cadastral
- limita teren
- limita parcela
- Constructie
- limita Sector cadastral
- limita intravilan

Scara 1:1000  
Data: Iunie 2023