

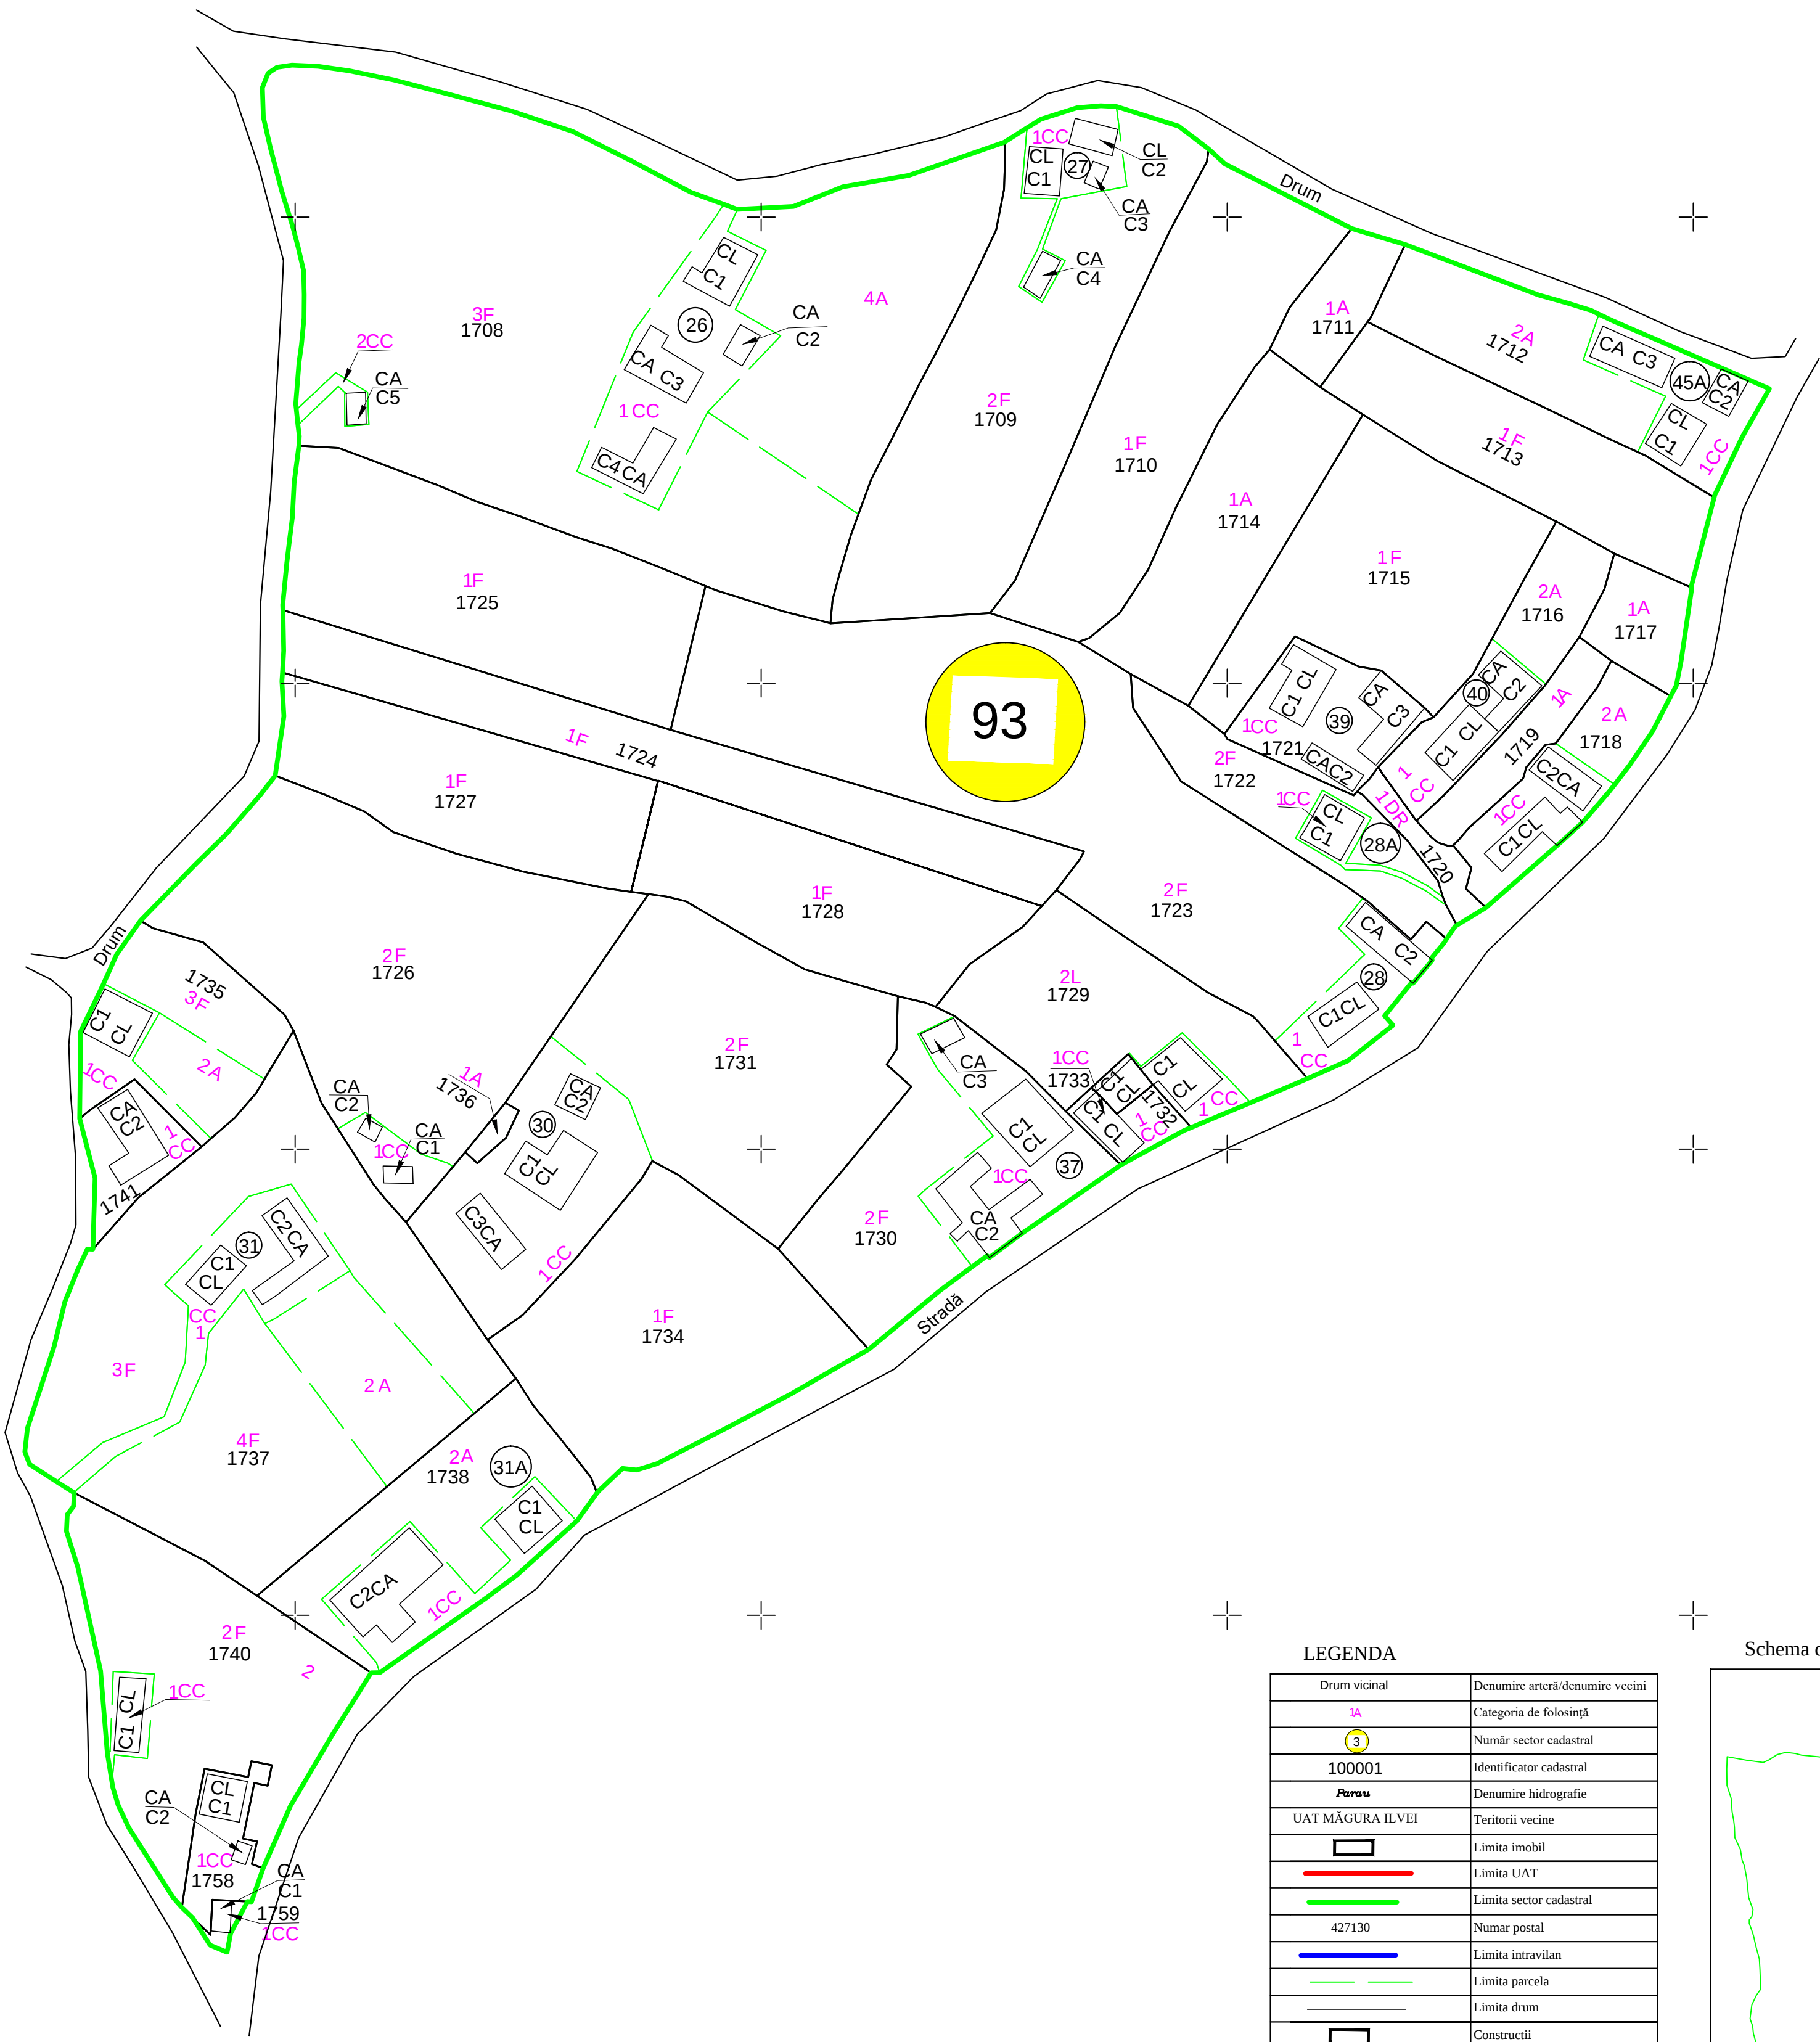


PLAN CADASTRAL
UAT LEȘU
JUD. BISTRITA NASAUD
SECTOR CADASTRAL 93

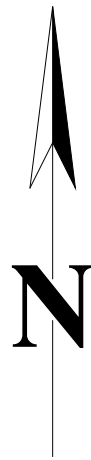

LEGENDA	
Drum vicinal	Denumire arteră/denumire vecini
1A	Categoria de folosință
3	Număr sector cadastral
100001	Identificator cadastral
Parau	Denumire hidrografie
UAT MĂGURA ILVEI	Teritorii vecine
	Limita imobil
	Limita UAT
	Limita sector cadastral
427130	Numar postal
	Limita intravilan
	Limita parcela
	Limita drum
	Construcții

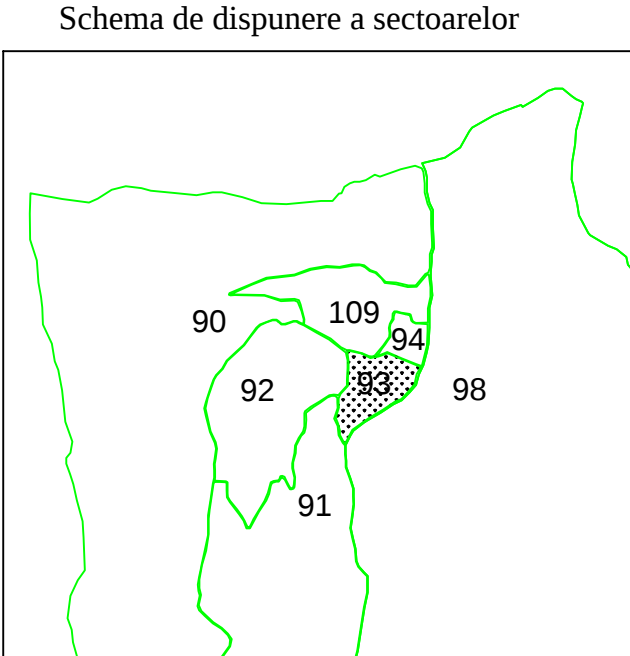

Contrasemneaza primarul Comunei Leșu: Pop Ioan

Copie spre publicare
S = 7,9305 ha

DATA :
24.02.2025

Sistem de proiecție
STEREOGRAFIC 1970

Scara 1:1000
1 cm pe plan = 10 m pe teren

Intocmit:
S.C. TOPOCAD CRIS S.R.L.