


PLAN CADASTRAL
=COPIE SPRE PUBLICARE=

U.A.T: Livezile
JUDETUL: BISTRITA-NASAUD
Sector cadastral nr. 66

DISPUNEREA SECTOARELOR CADASTRALE
PROIECTIE STEREOGRAFICA 1970

CONTRASEMNEAZA
Simioanca Traian
PRIMARUL COMUNEI LIVEZILE

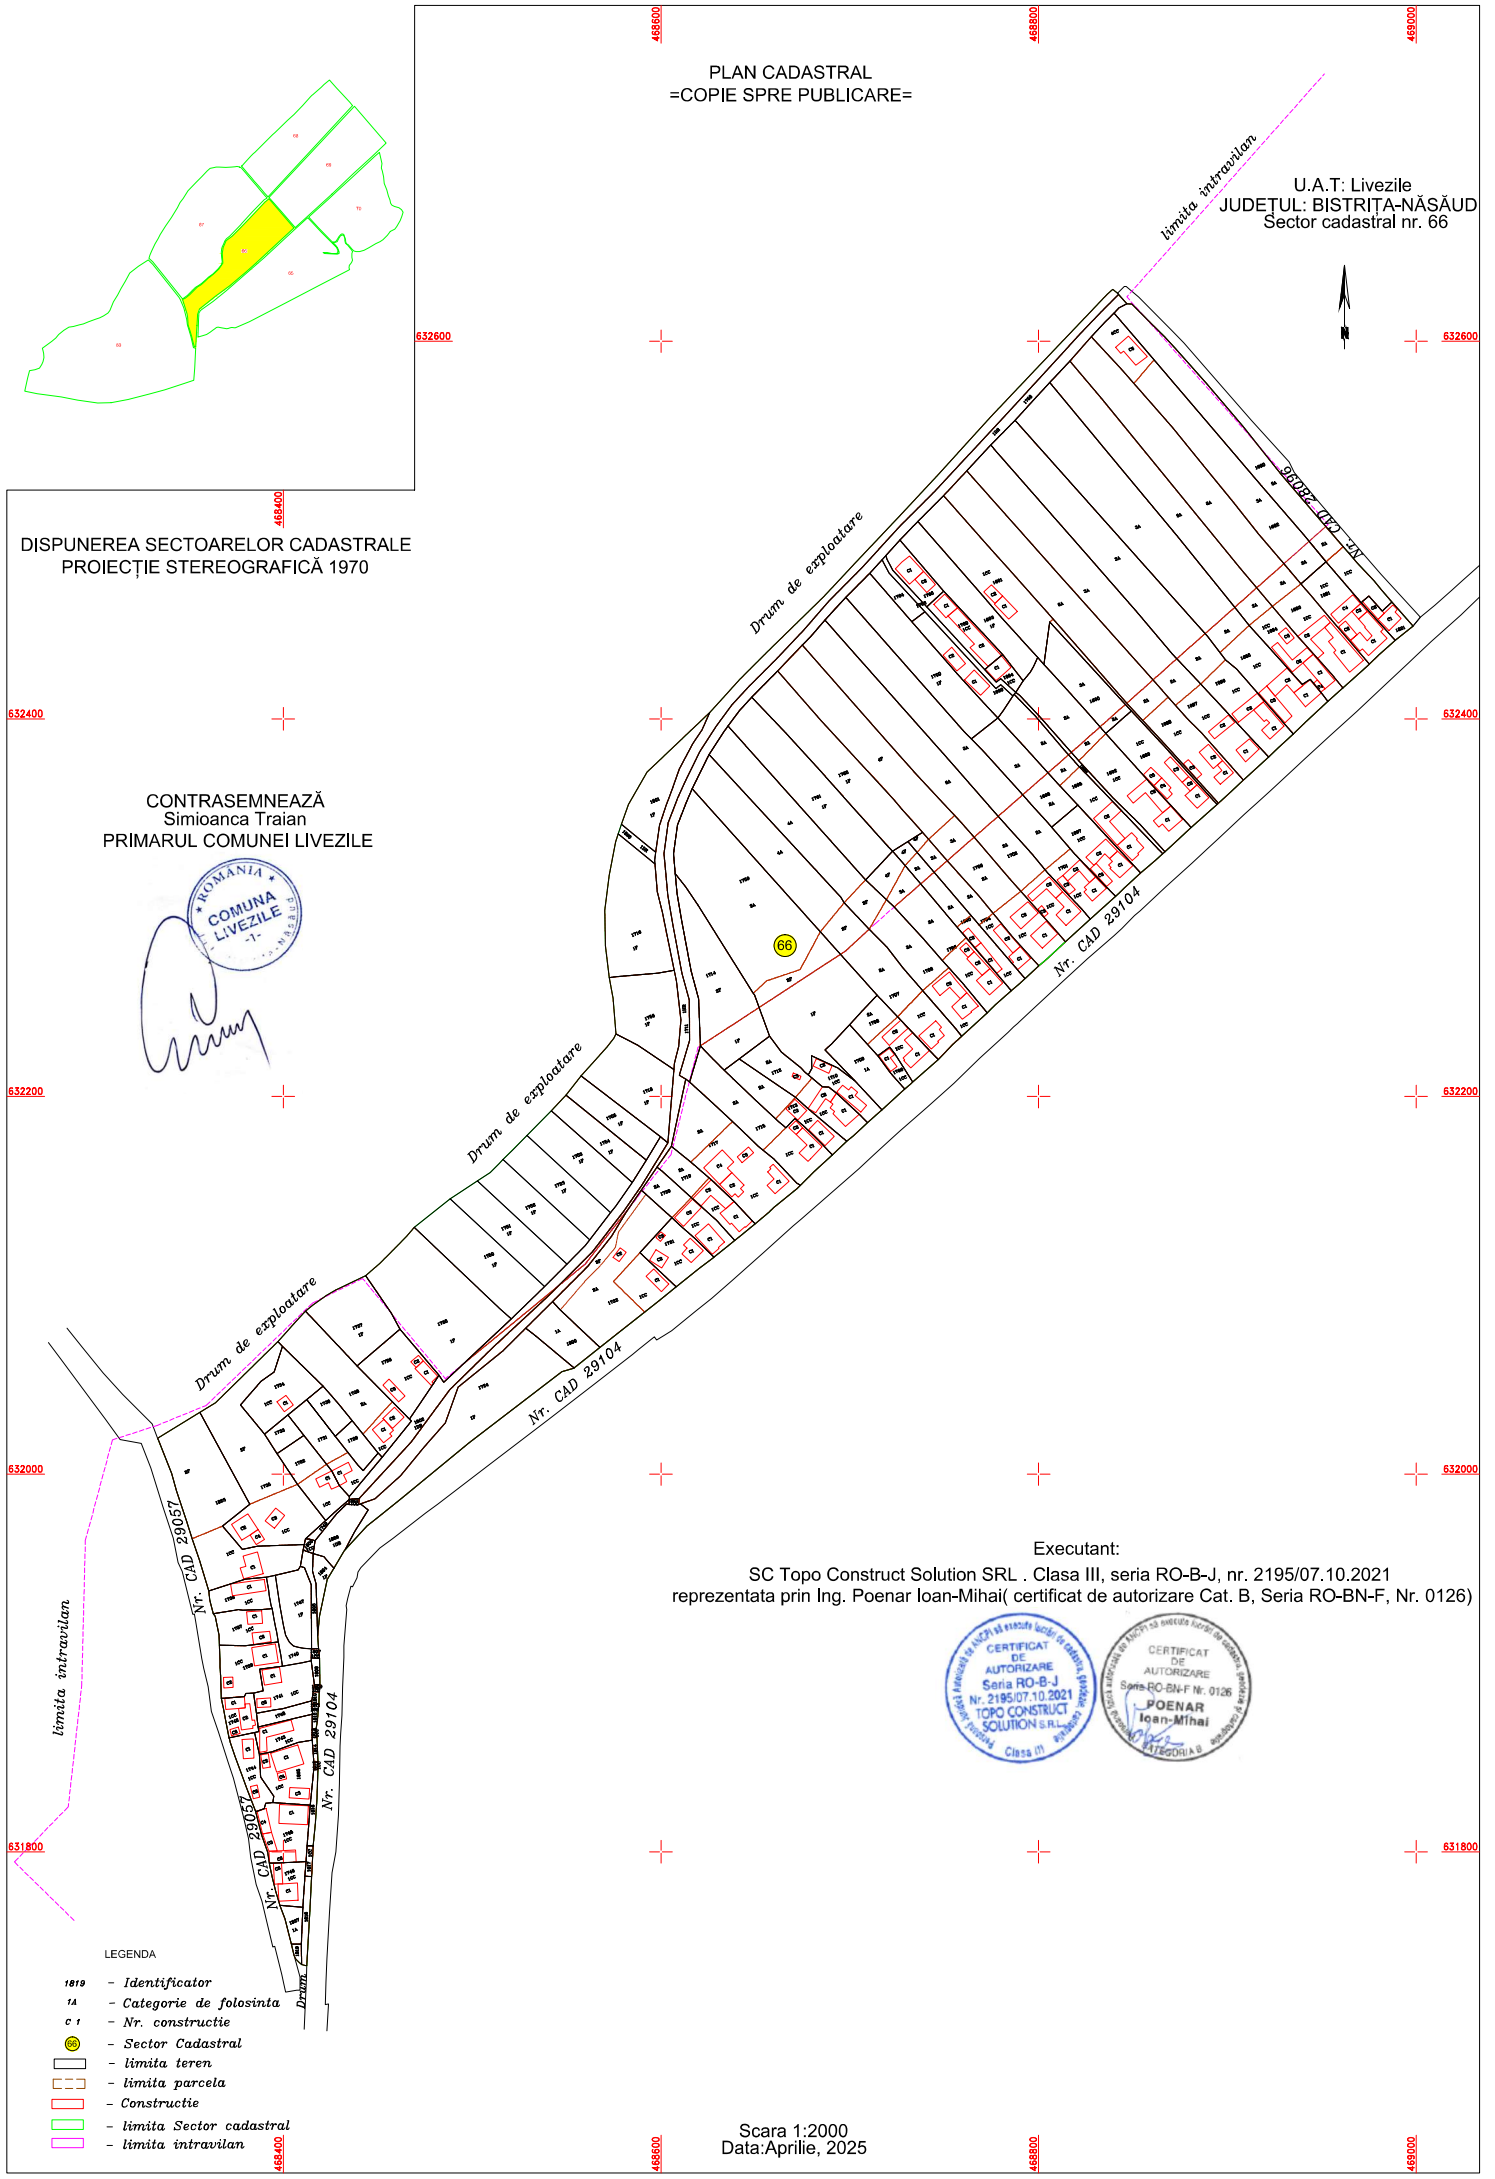

Executant:
SC Topo Construct Solution SRL . Clasa III, seria RO-B-J, nr. 2195/07.10.2021
reprezentata prin Ing. Poenar Ioan-Mihai(certificat de autorizare Cat. B, Seria RO-BN-F, Nr. 0126)



LEGENDA

- 1819 - Identificator
- 1A - Categorie de folosinta
- c 1 - Nr. constructie
- 66 - Sector Cadastral
- limita teren
- limita parcela
- Constructie
- limita Sector cadastral
- limita intravilan

Scara 1:2000
Data: Aprilie, 2025