


PLAN CADASTRAL

U.A.T. TIHA BÂRGĂULUI, județul BISTRIȚA-NĂȘĂUD, Sectoare cadastrale: 18, 19, 20, 21, 22, 23, 24, 25, 26, 27, 28, 29, 32, 33, 34, 35, 38, 40, 41, 44, 45, 48, 49, 50, 51, 53, 54, 55, 56, 57, 58, 59, 60, 61, 62, 92, 94, 106, 214, 217, 219, 220, 221, 222, 224



Planșa 22
Spre publicare

Scara 1:2000
Sistem de proiecție STEREO' 1970

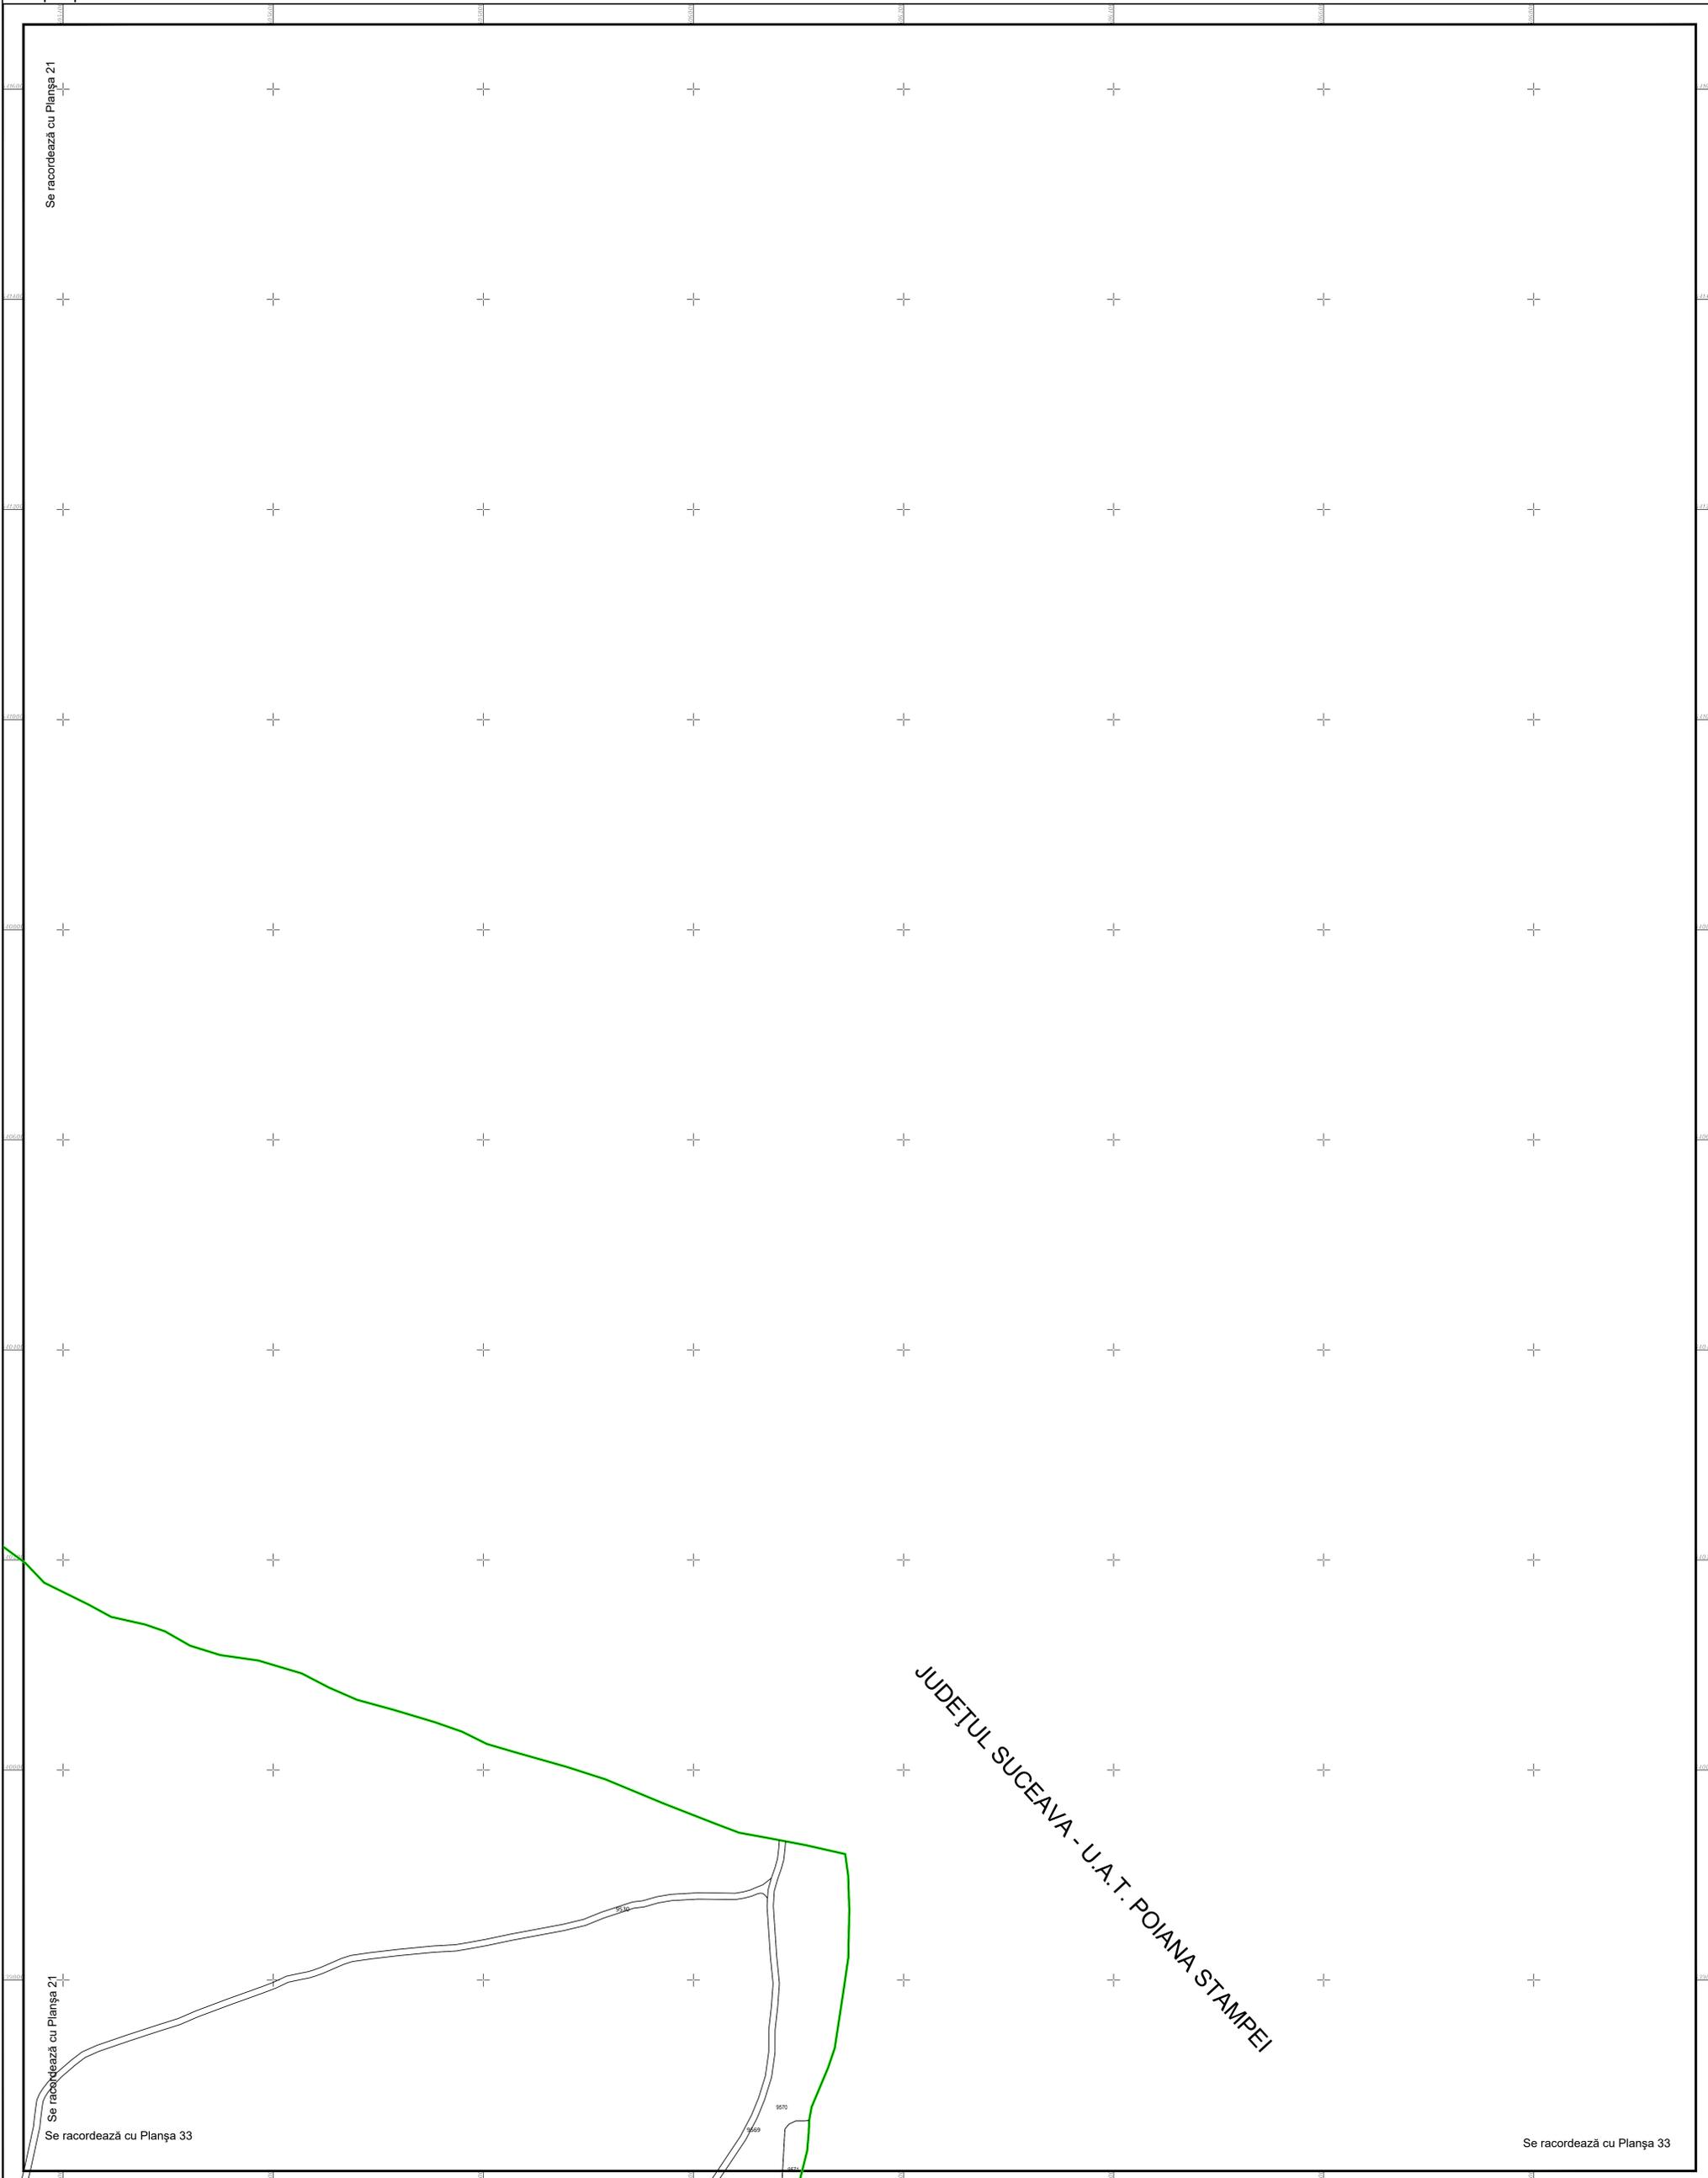


SC Komora
Engineering
SRL



Schema de racordare a planșelor

P4	P5	P6	P7	P8	P9	P10	P11			
P12	P13	P14	P15	P16	P17	P18	P19	P20	P21	P22
P23	P24	P25	P26	P27	P28	P29	P30	P31	P32	P33
P34	P35	P36	P37	P38						
P39	P40	P41	P42	P43						
P44	P45	P46	P47							
P48	P49	P50	P51							

Schița cu dispunerea sectoarelor cadastrale

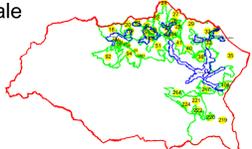

LEGENDĂ:

- Limită UAT
- Limită sector cadastral
- Limită tarla
- Limită intravilan
- Limită imobil
- Limită construcții
- Limită sector cadastral
- 9048 ID imobil
- c1 Construcții corp