


PLAN CADASTRAL

U.A.T. TIHA BĂRGĂULUI, județul BISTRIȚA-NĂȘĂUD, Sectoare cadastrale: 18, 19, 20, 21, 22, 23, 24, 25, 26, 27, 28, 29, 32, 33, 34, 35, 38, 40, 41, 44, 45, 48, 49, 50, 51, 53, 54, 55, 56, 57, 58, 59, 60, 61, 62, 92, 94, 106, 214, 217, 219, 220, 221, 222, 224



Planșa 48
Spre publicare

Scara 1:2000
Sistem de proiecție STEREO' 1970

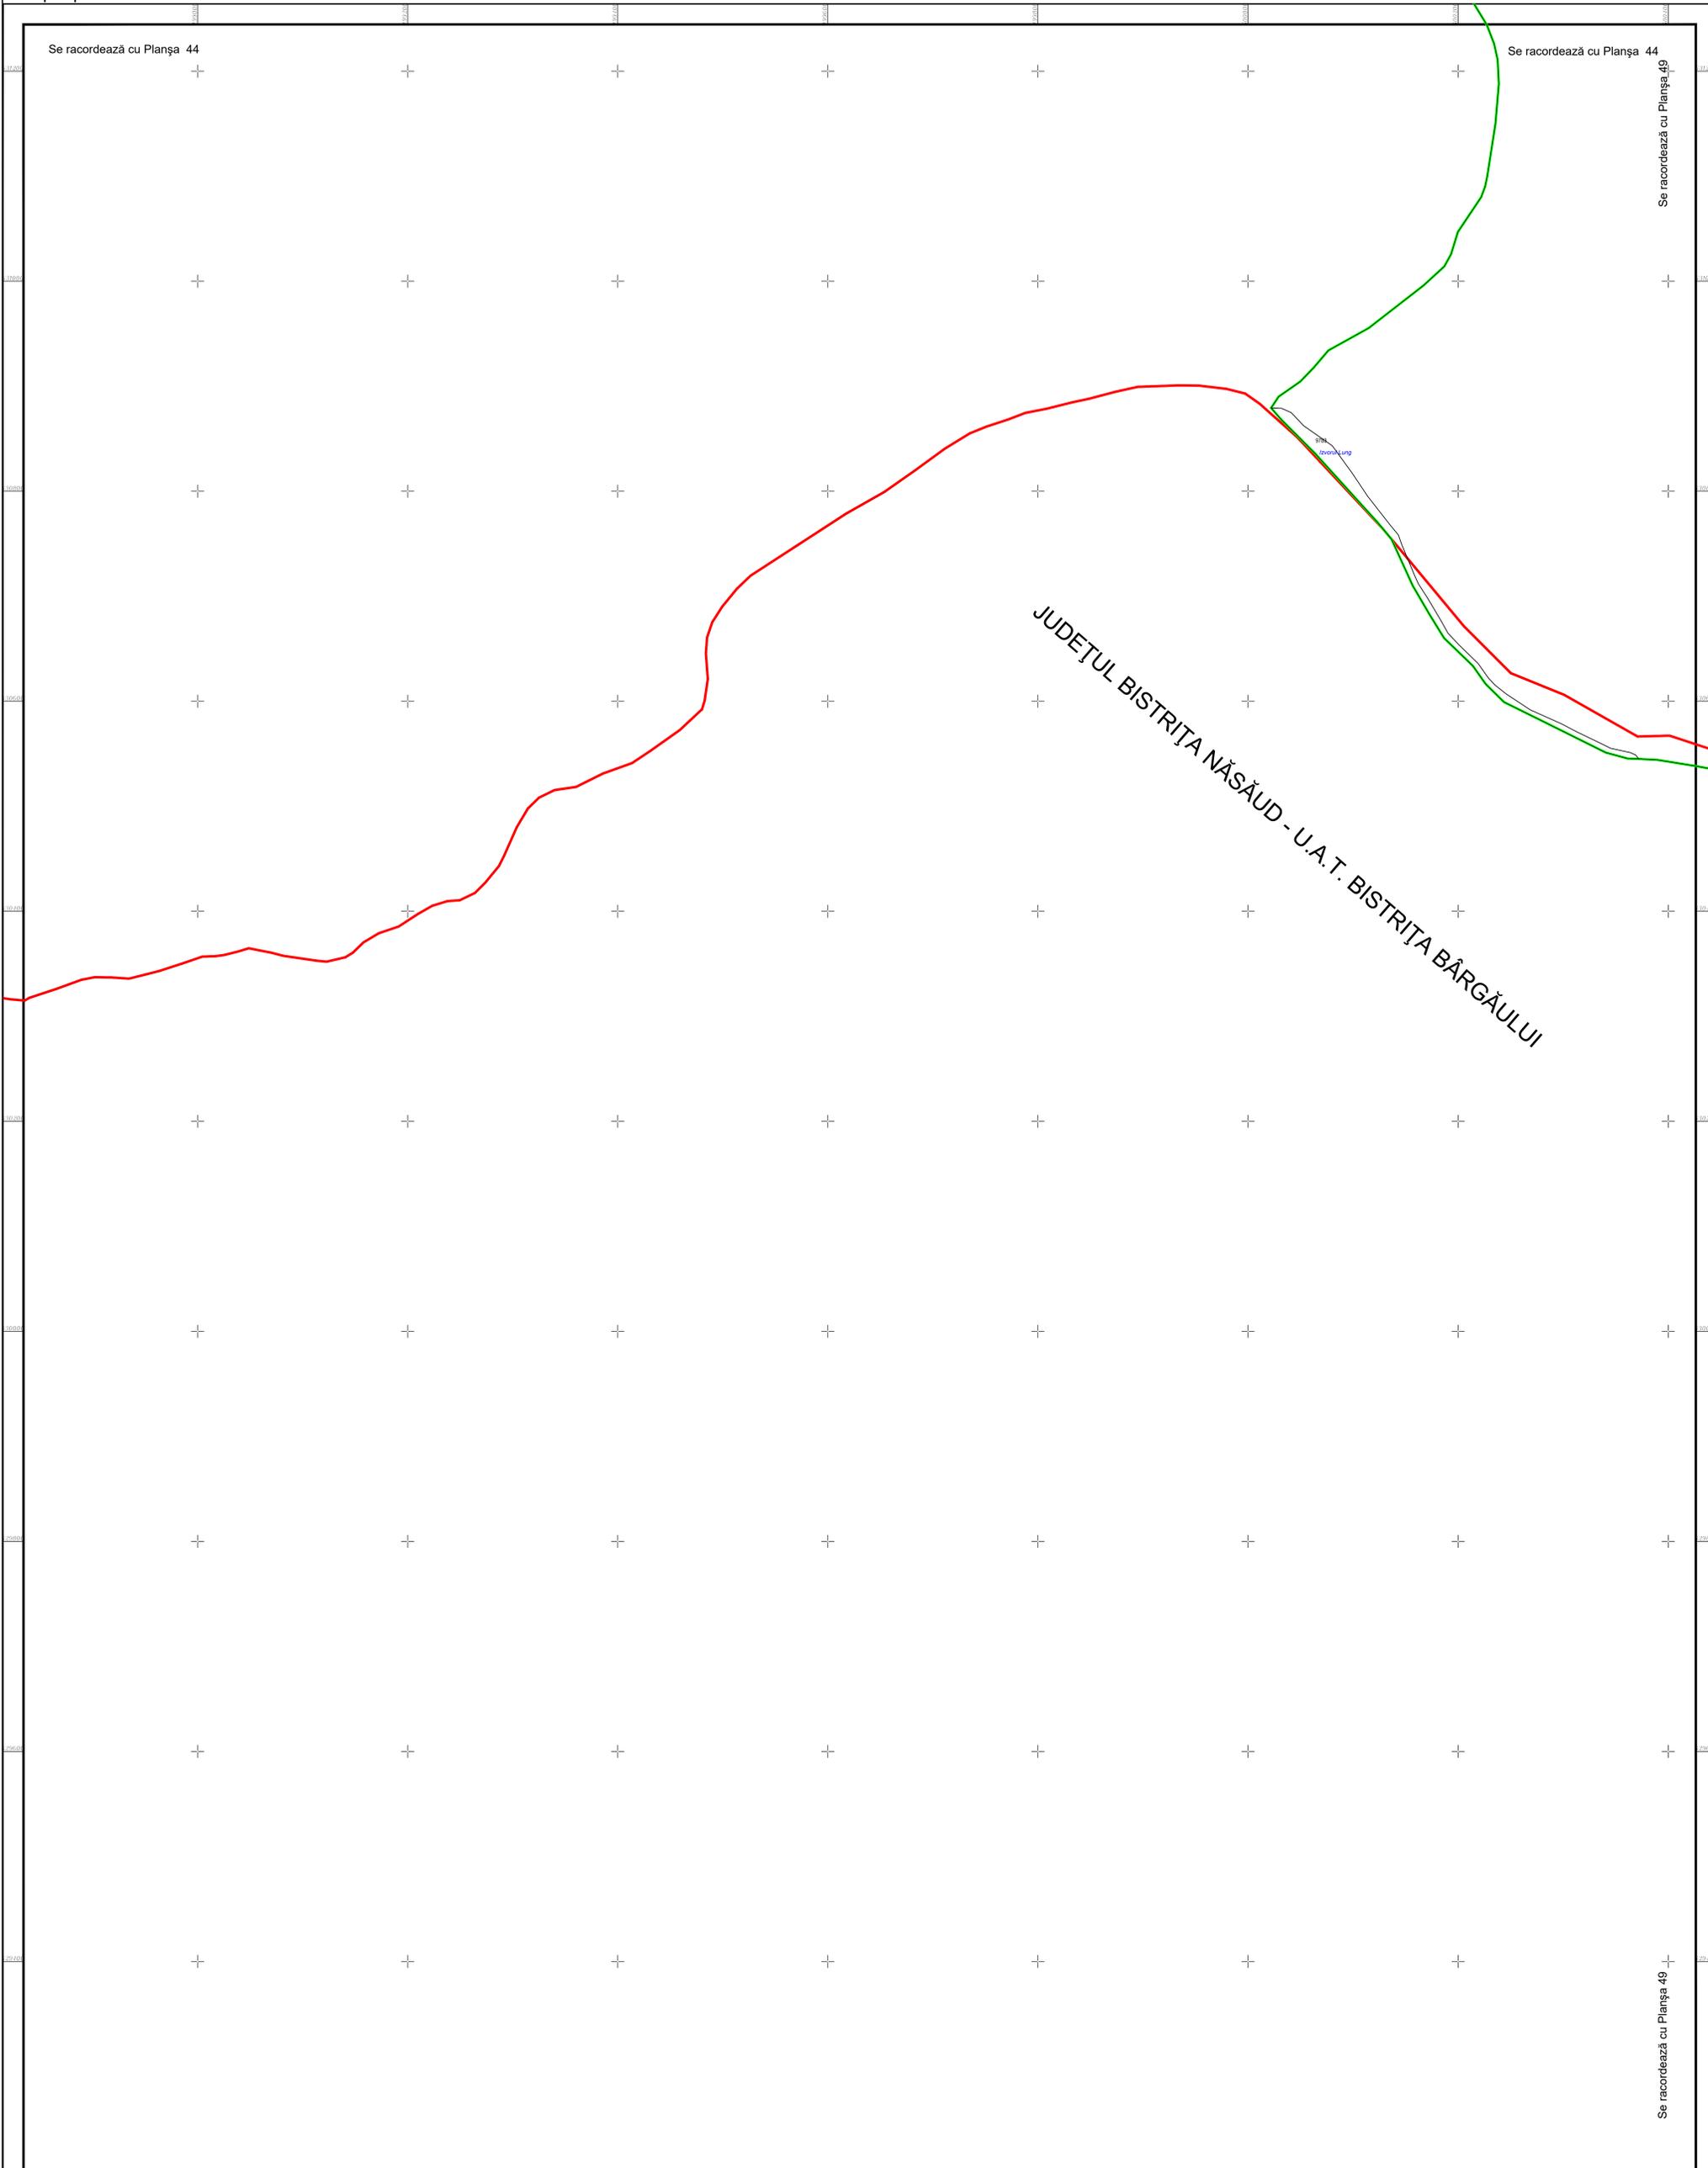


SC Komora
Engineering
SRL



Schema de racordare a planșelor

P1	P2	P3
P4	P5	P6
P7	P8	P9
P10	P11	P12
P13	P14	P15
P16	P17	P18
P19	P20	P21
P22	P23	P24
P25	P26	P27
P28	P29	P30
P31	P32	P33
P34	P35	P36
P37	P38	P39
P40	P41	P42
P43	P44	P45
P46	P47	P48
P49	P50	P51

Schița cu dispunerea sectoarelor cadastrale

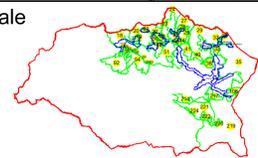

LEGENDĂ:

- Limită UAT
- Limită sector cadastral
- Limită tarla
- Limită intravilan
- Limită imobil
- Limită construcții
- Număr sector cadastral
- 9048 ID imobil
- c1 Construcții corp