


# PLAN CADASTRAL

U.A.T. TIHA BÂRGĂULUI, județul BISTRIȚA-NĂȘĂUD, Sectoare cadastrale: 30, 31, 36, 37, 39, 42, 43, 46, 47, 52, 95, 96, 97, 98, 99, 100, 101, 102, 103, 104, 105, 107, 108, 109, 110, 111, 112, 113, 114, 193, 195, 201, 202, 203, 204, 205, 206, 207, 210, 211, 212, 213, 215, 216, 218, 223, 225, 226, 227



Planșa 8  
Spre publicare


Scara 1:2000  
Sistem de proiecție STEREO' 1970

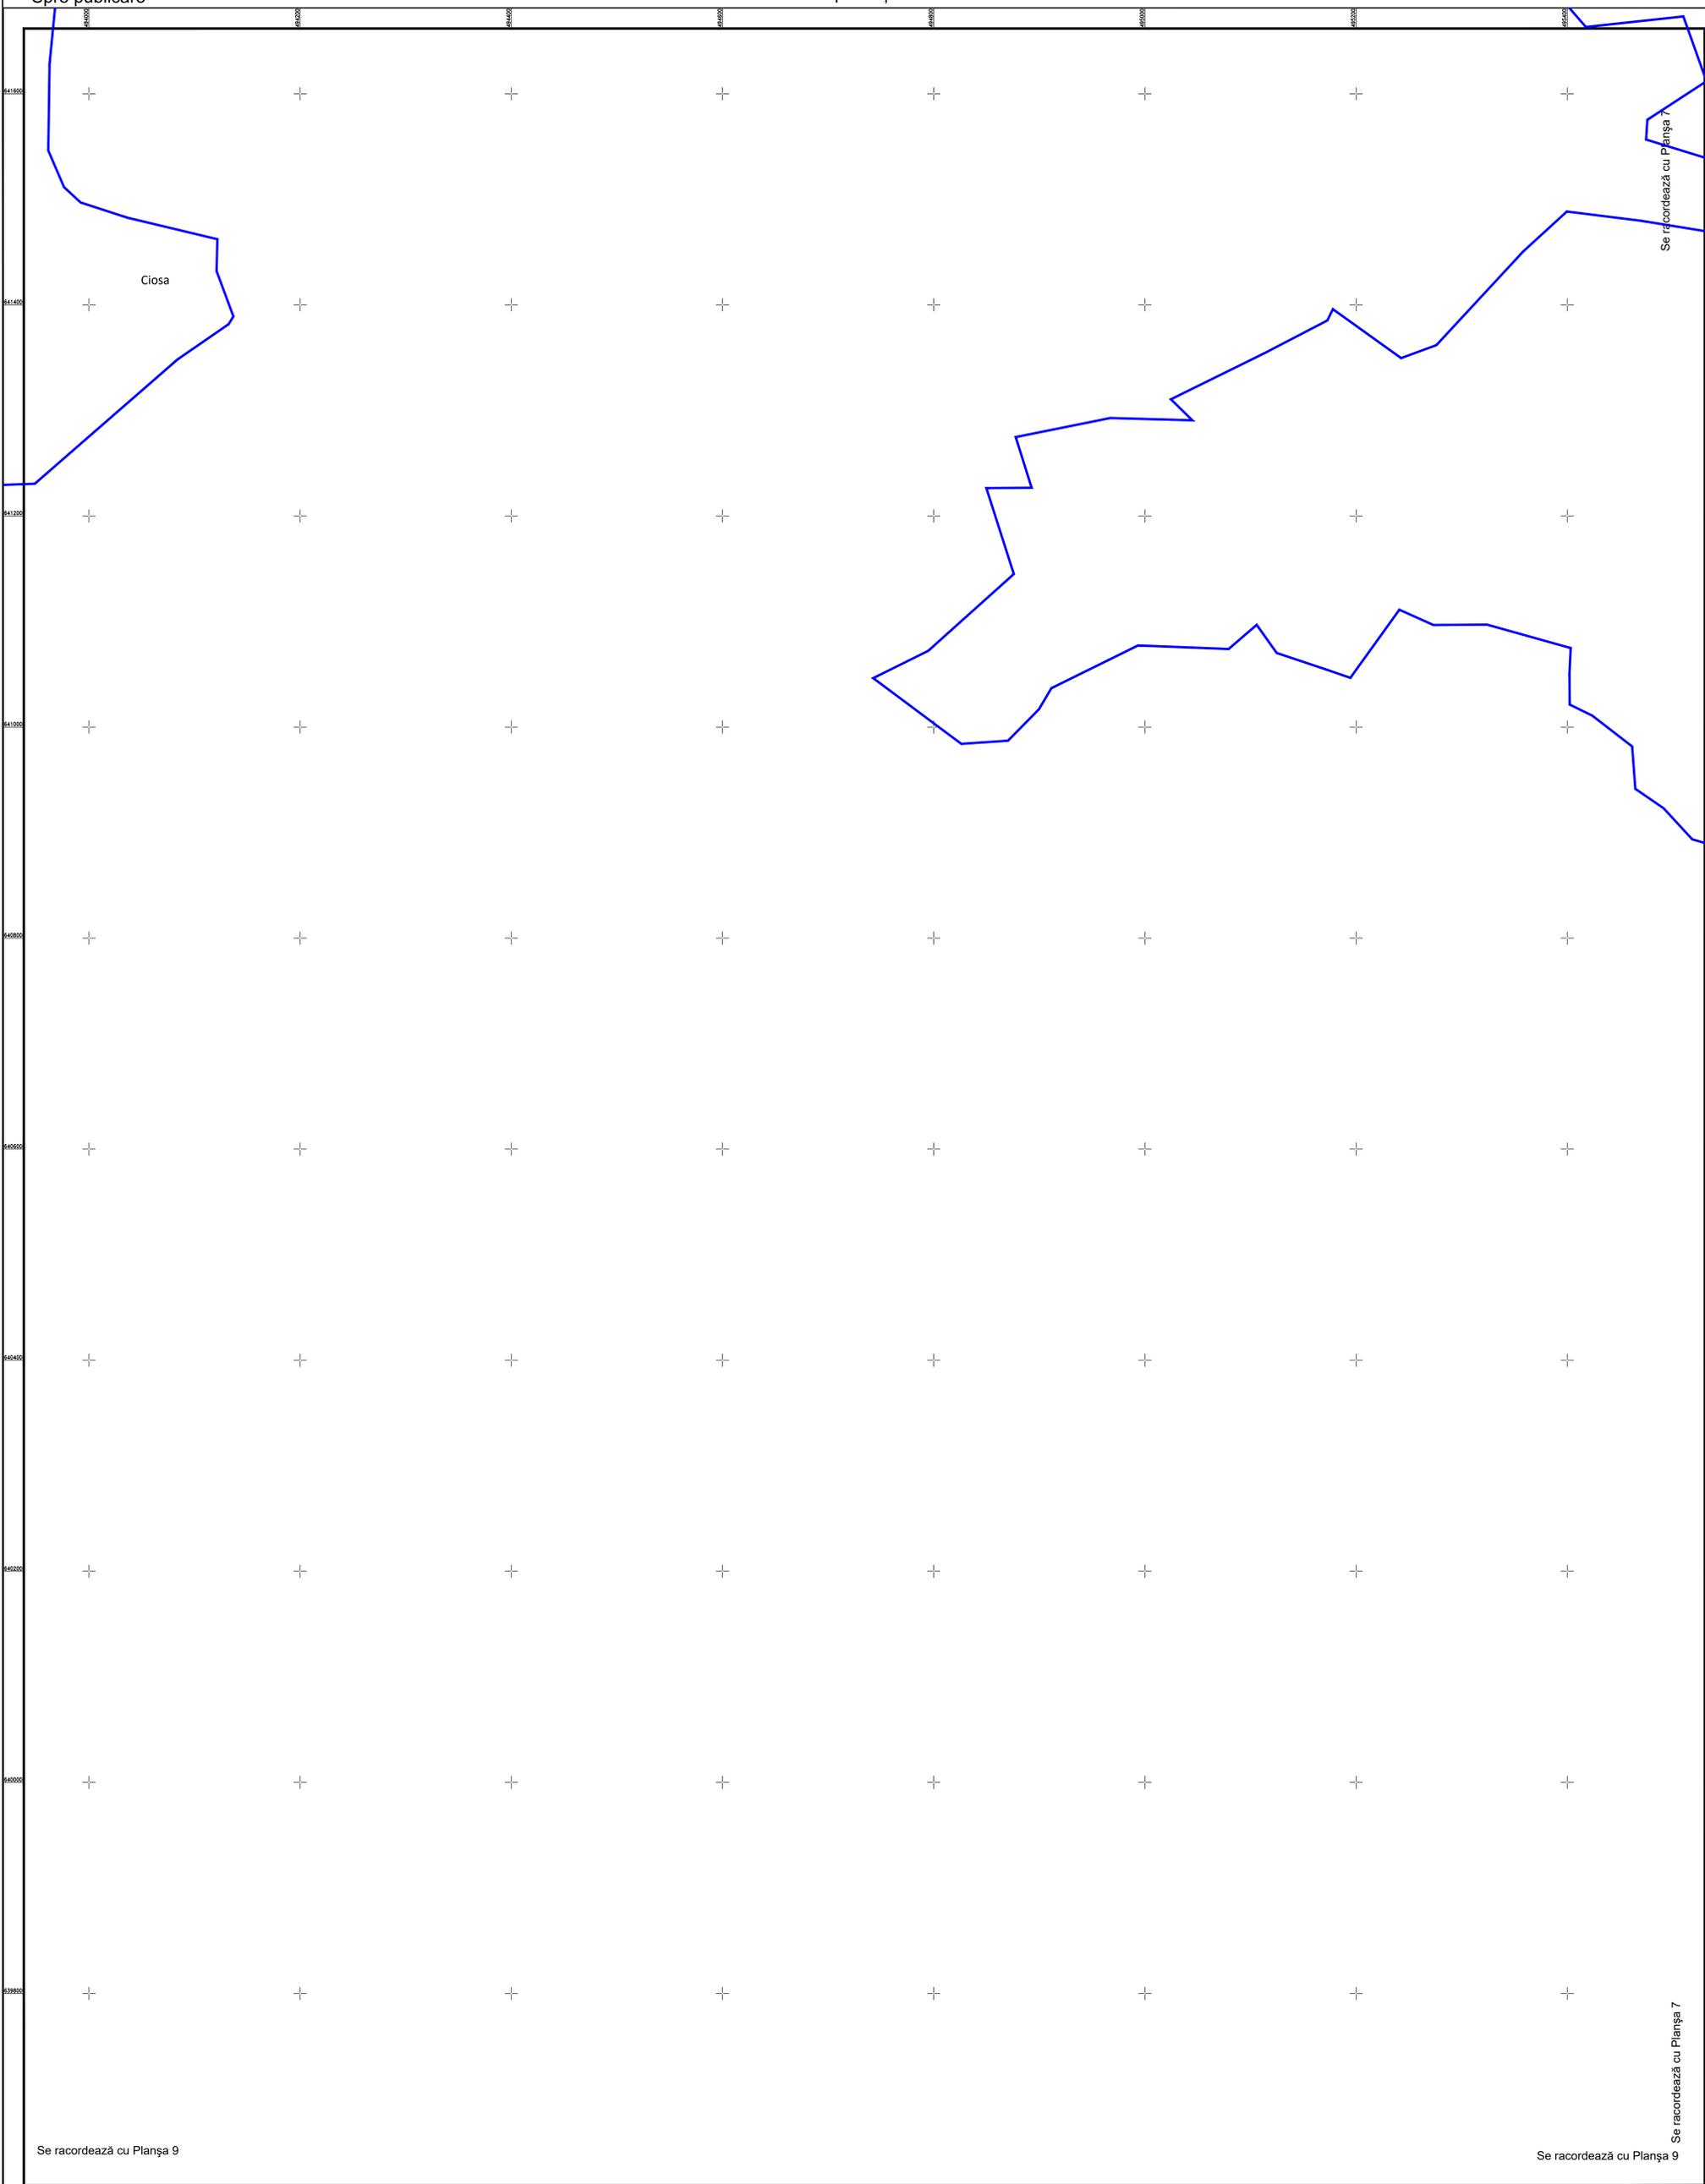


SC Komora  
Engineering  
SRL



Schema de racordare a planșelor

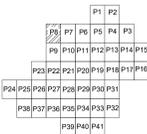

Schița cu dispunerea sectoarelor cadastrale

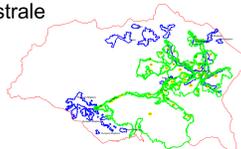

**LEGENDĂ:**

	Limită UAT
	Limită sector cadastral
	Limită tarla
	Limită intravilan
	Limită imobil
	Limită construcții
	Număr sector cadastral
	ID imobil
	Construcții corp