
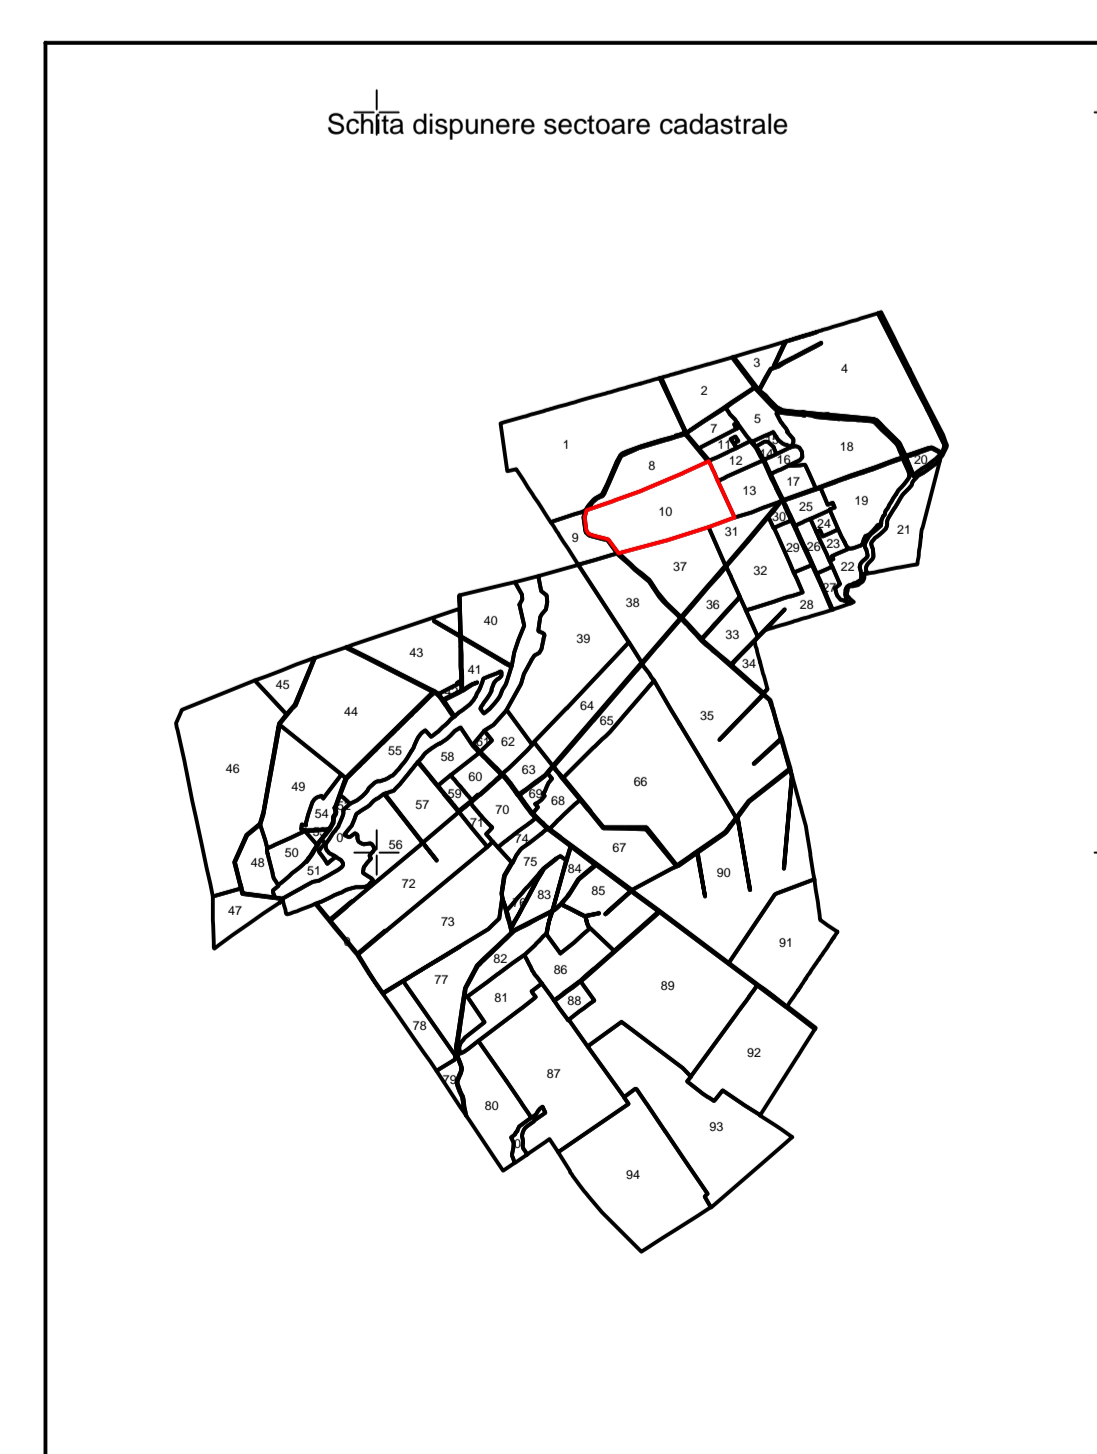


PLAN CADASTRAL
UAT AMARU, JUDEȚUL BUZAU
Sector Cadastral: 10
Scara 1:2000
Sistem de proiecție STEREO 70

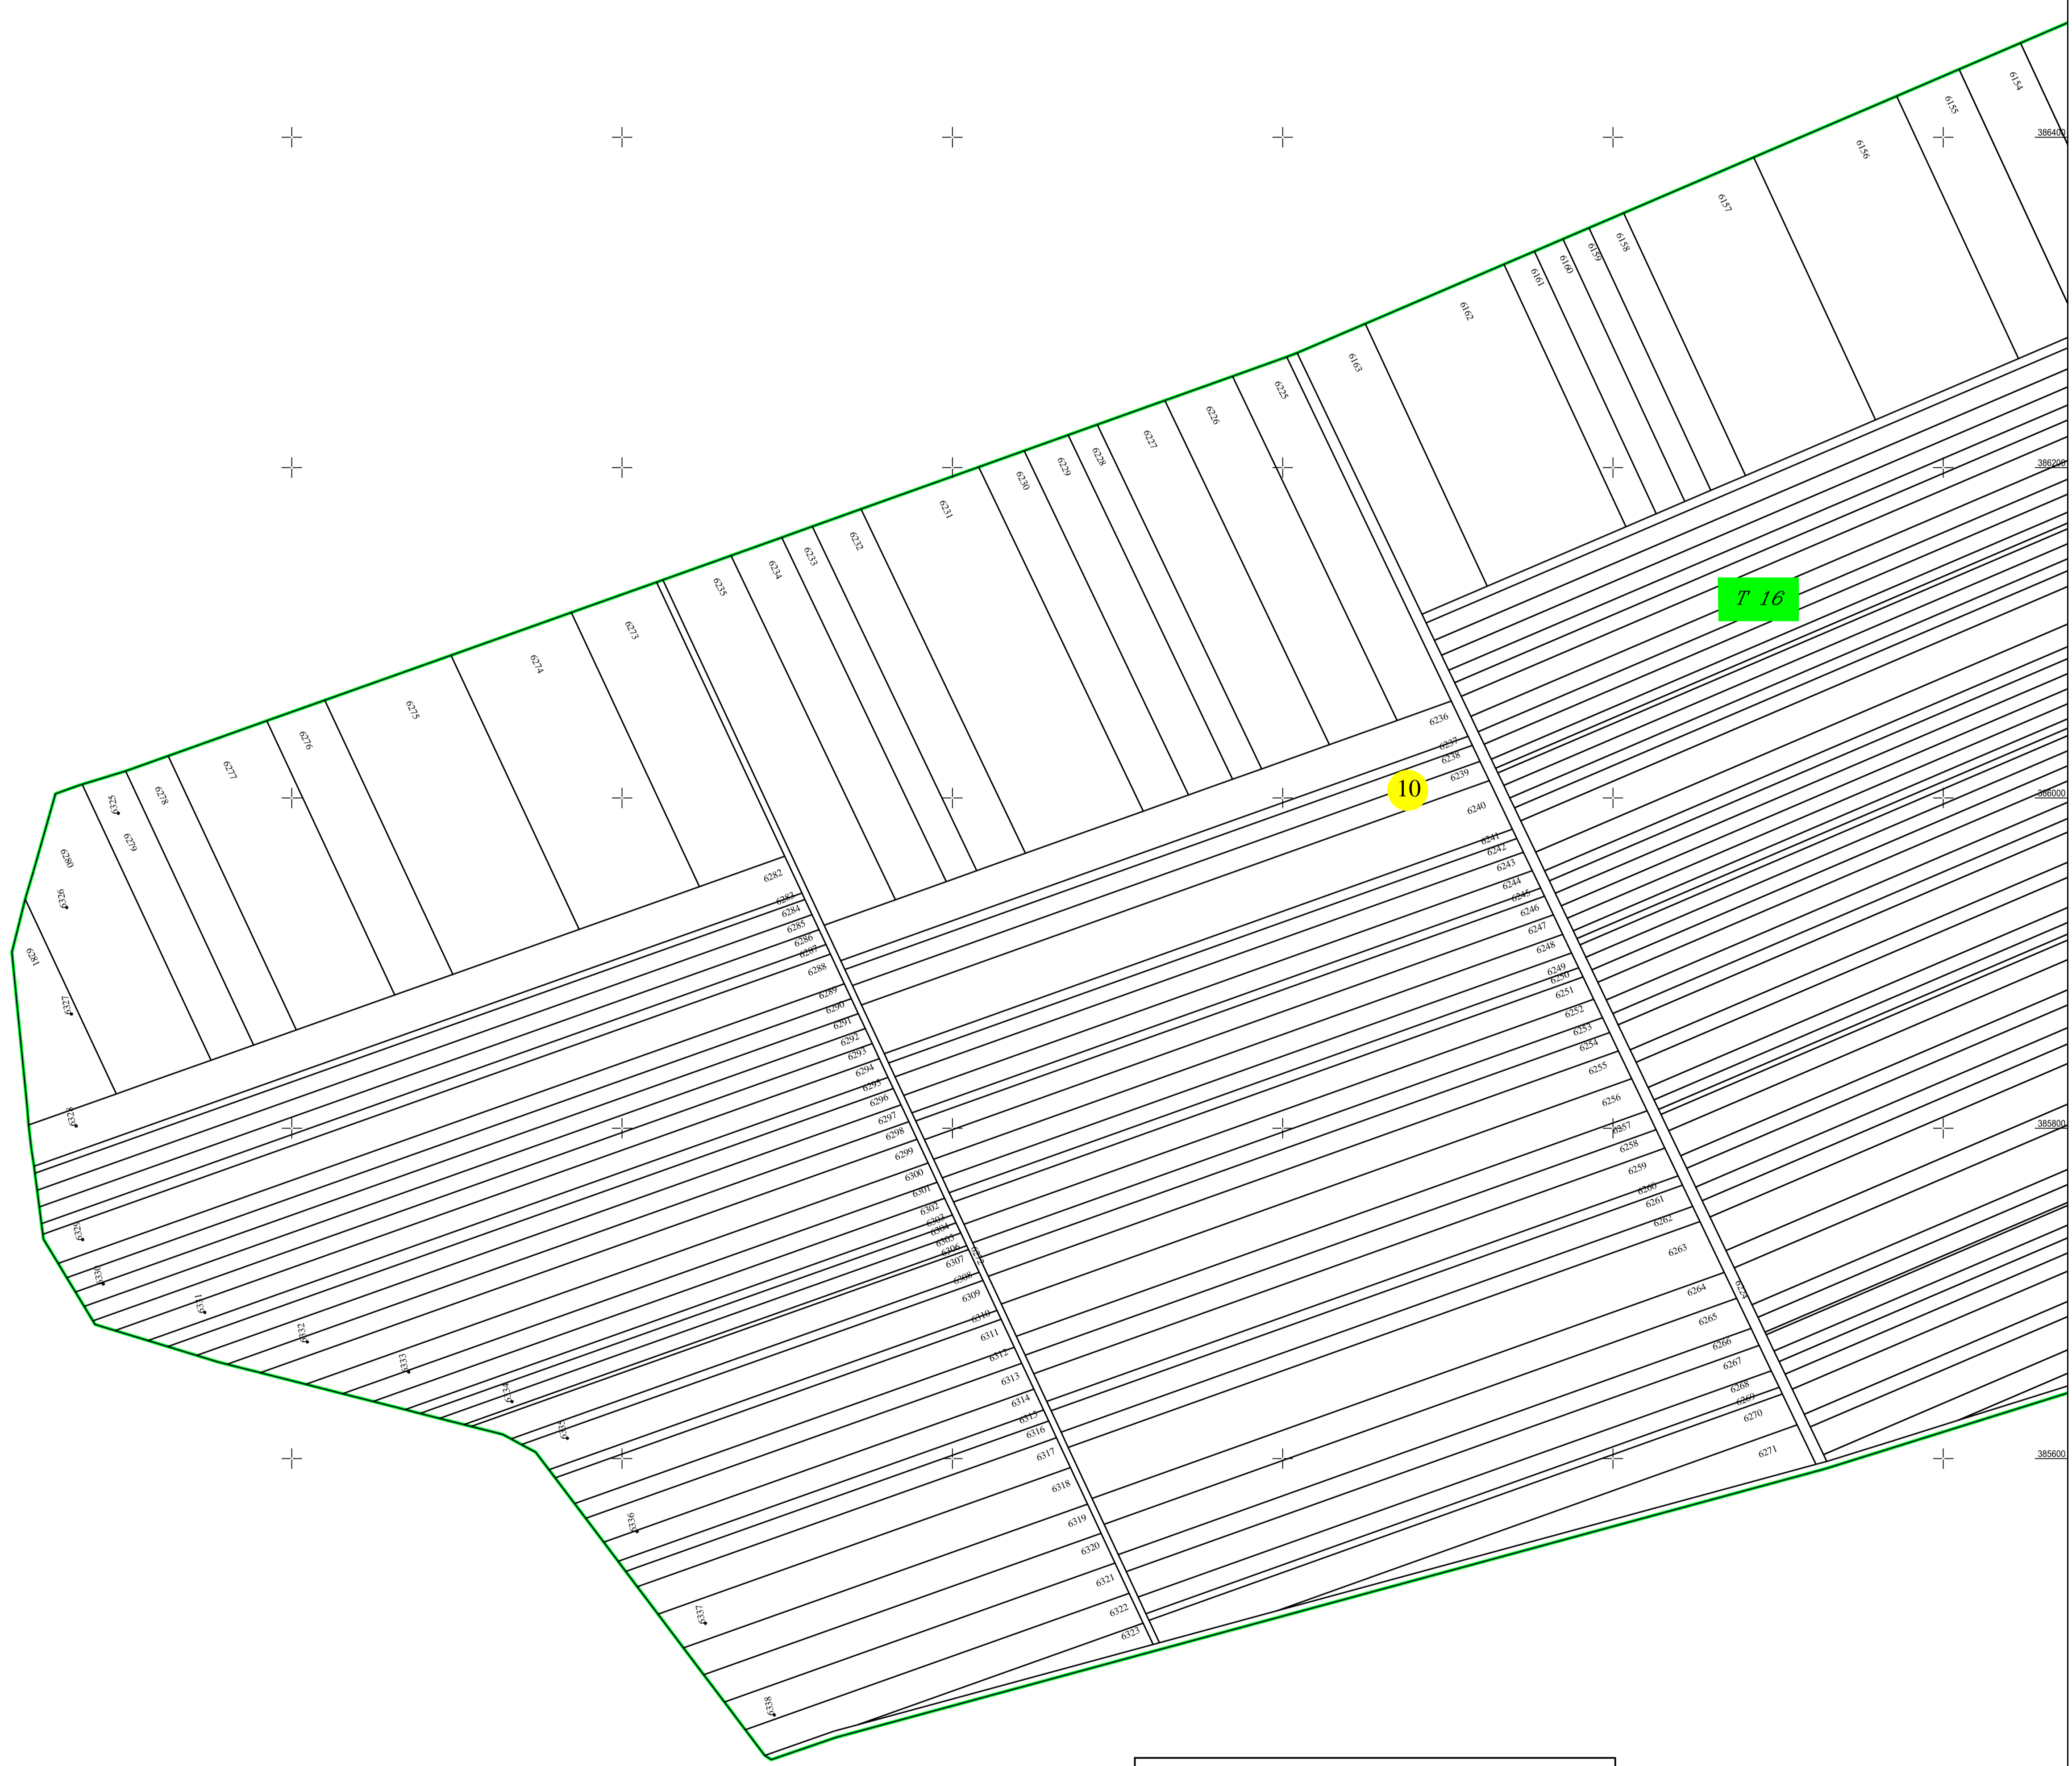

1 2

LEGENDA	
	Limita imobil
	Limita constructii definitive
	Limita cvartal
	Limita intravilan
	Limita UAT
	Limita sector cadastral
	Ape curgatoare (Dunarea)
118	Numar postal
str. Nicolae Labis	Denumire strazi
36	Numar sector cadastral
7	Numar tarla
36023	ID imobil
CL	Cod constructie
CV 16	Denumire Cvartal

SPRE PUBLICARE

DENUMIRE EXECUTANT:
SC TOPO CAD RIRI SRL
DATA INTOCMIRII: DECEMBRIE.2025