


PLAN CADASTRAL  
 UAT AMARU, JUDEȚUL BUZAU  
 Sector Cadastral: 28  
 Scara 1:2000  
 Sistem de proiecție STEREO 70



Campenii

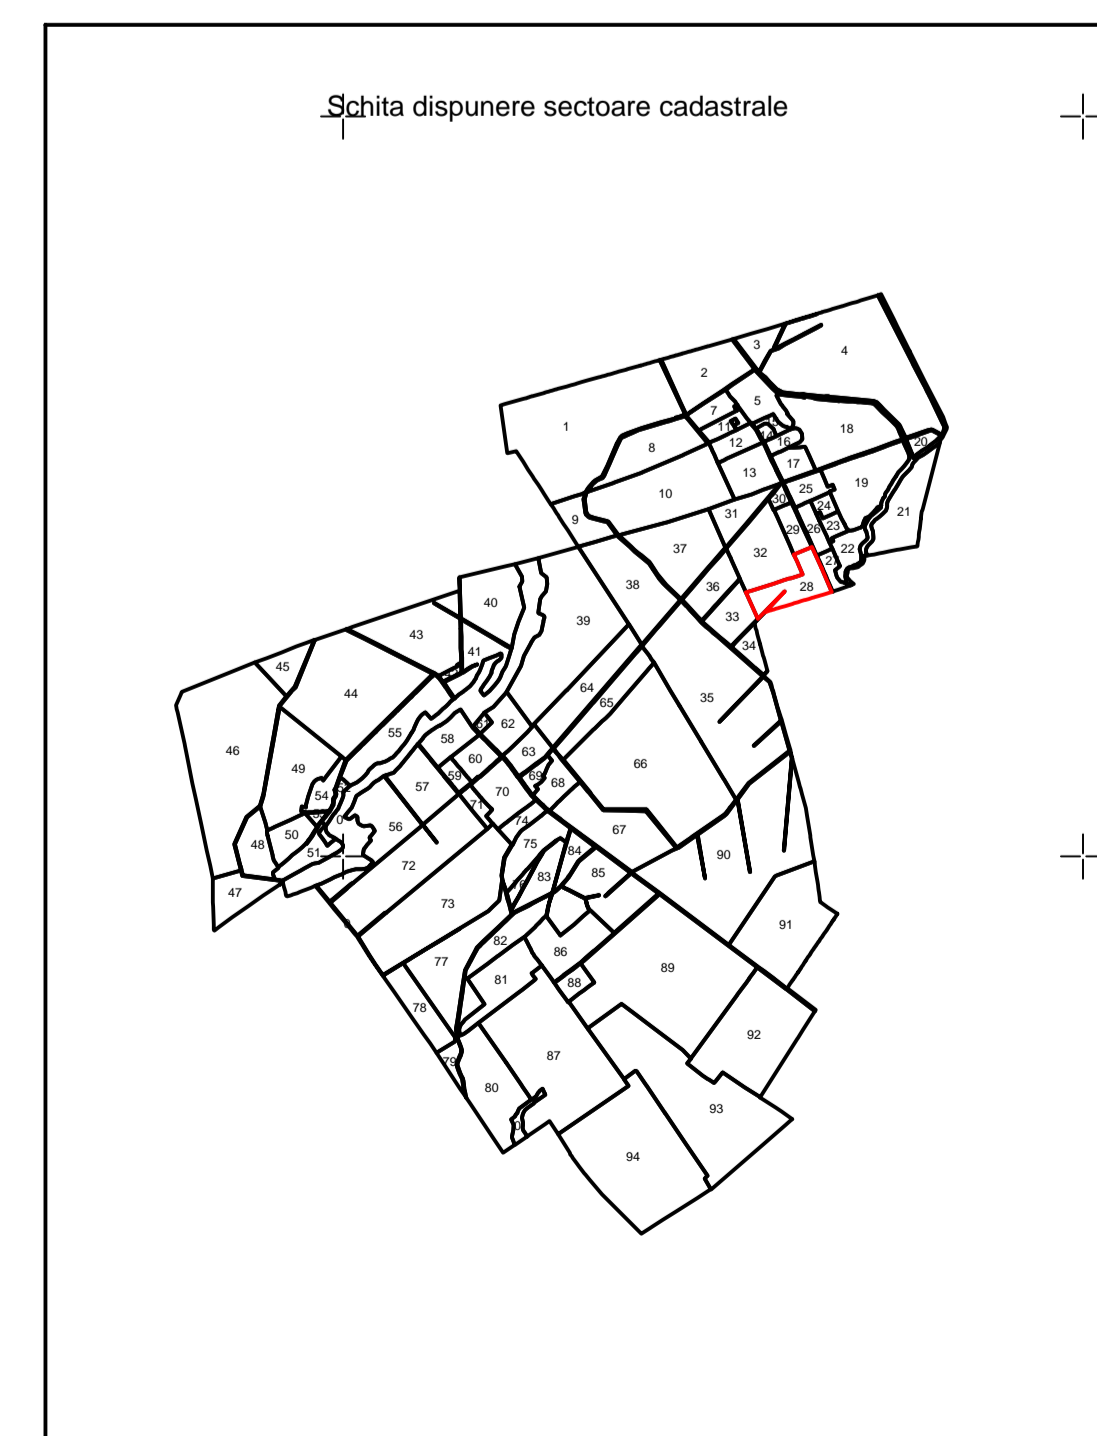

LEGENDA	
	Limita imobil
	Limita constructii definitive
	Limita cvartal
	Limita intravilan
	Limita UAT
	Limita sector cadastral
	Ape curgatoare ( Dunarea)
118	Numar postal
str. Nicolae Labis	Denumire strazi
28	Numar sector cadastral
CV 34	Numar tarla
36023	ID imobil
CL	Cod constructie
CV 16	Denumire Cvartal

SPRE PUBLICARE

DENUMIRE EXECUTANT:  
 SC TOPO CAD RIRI SRL  
 DATA INTOCMIRII: DECEMBRIE.2025