



PLAN CADASTRAL
UAT: Copacele, judetul: CARAS-SEVERIN, Sect. cad. 60, plansa 1
Scara 1:2000
Sistem de proiectie: stereografic 1970
Spre Publicare

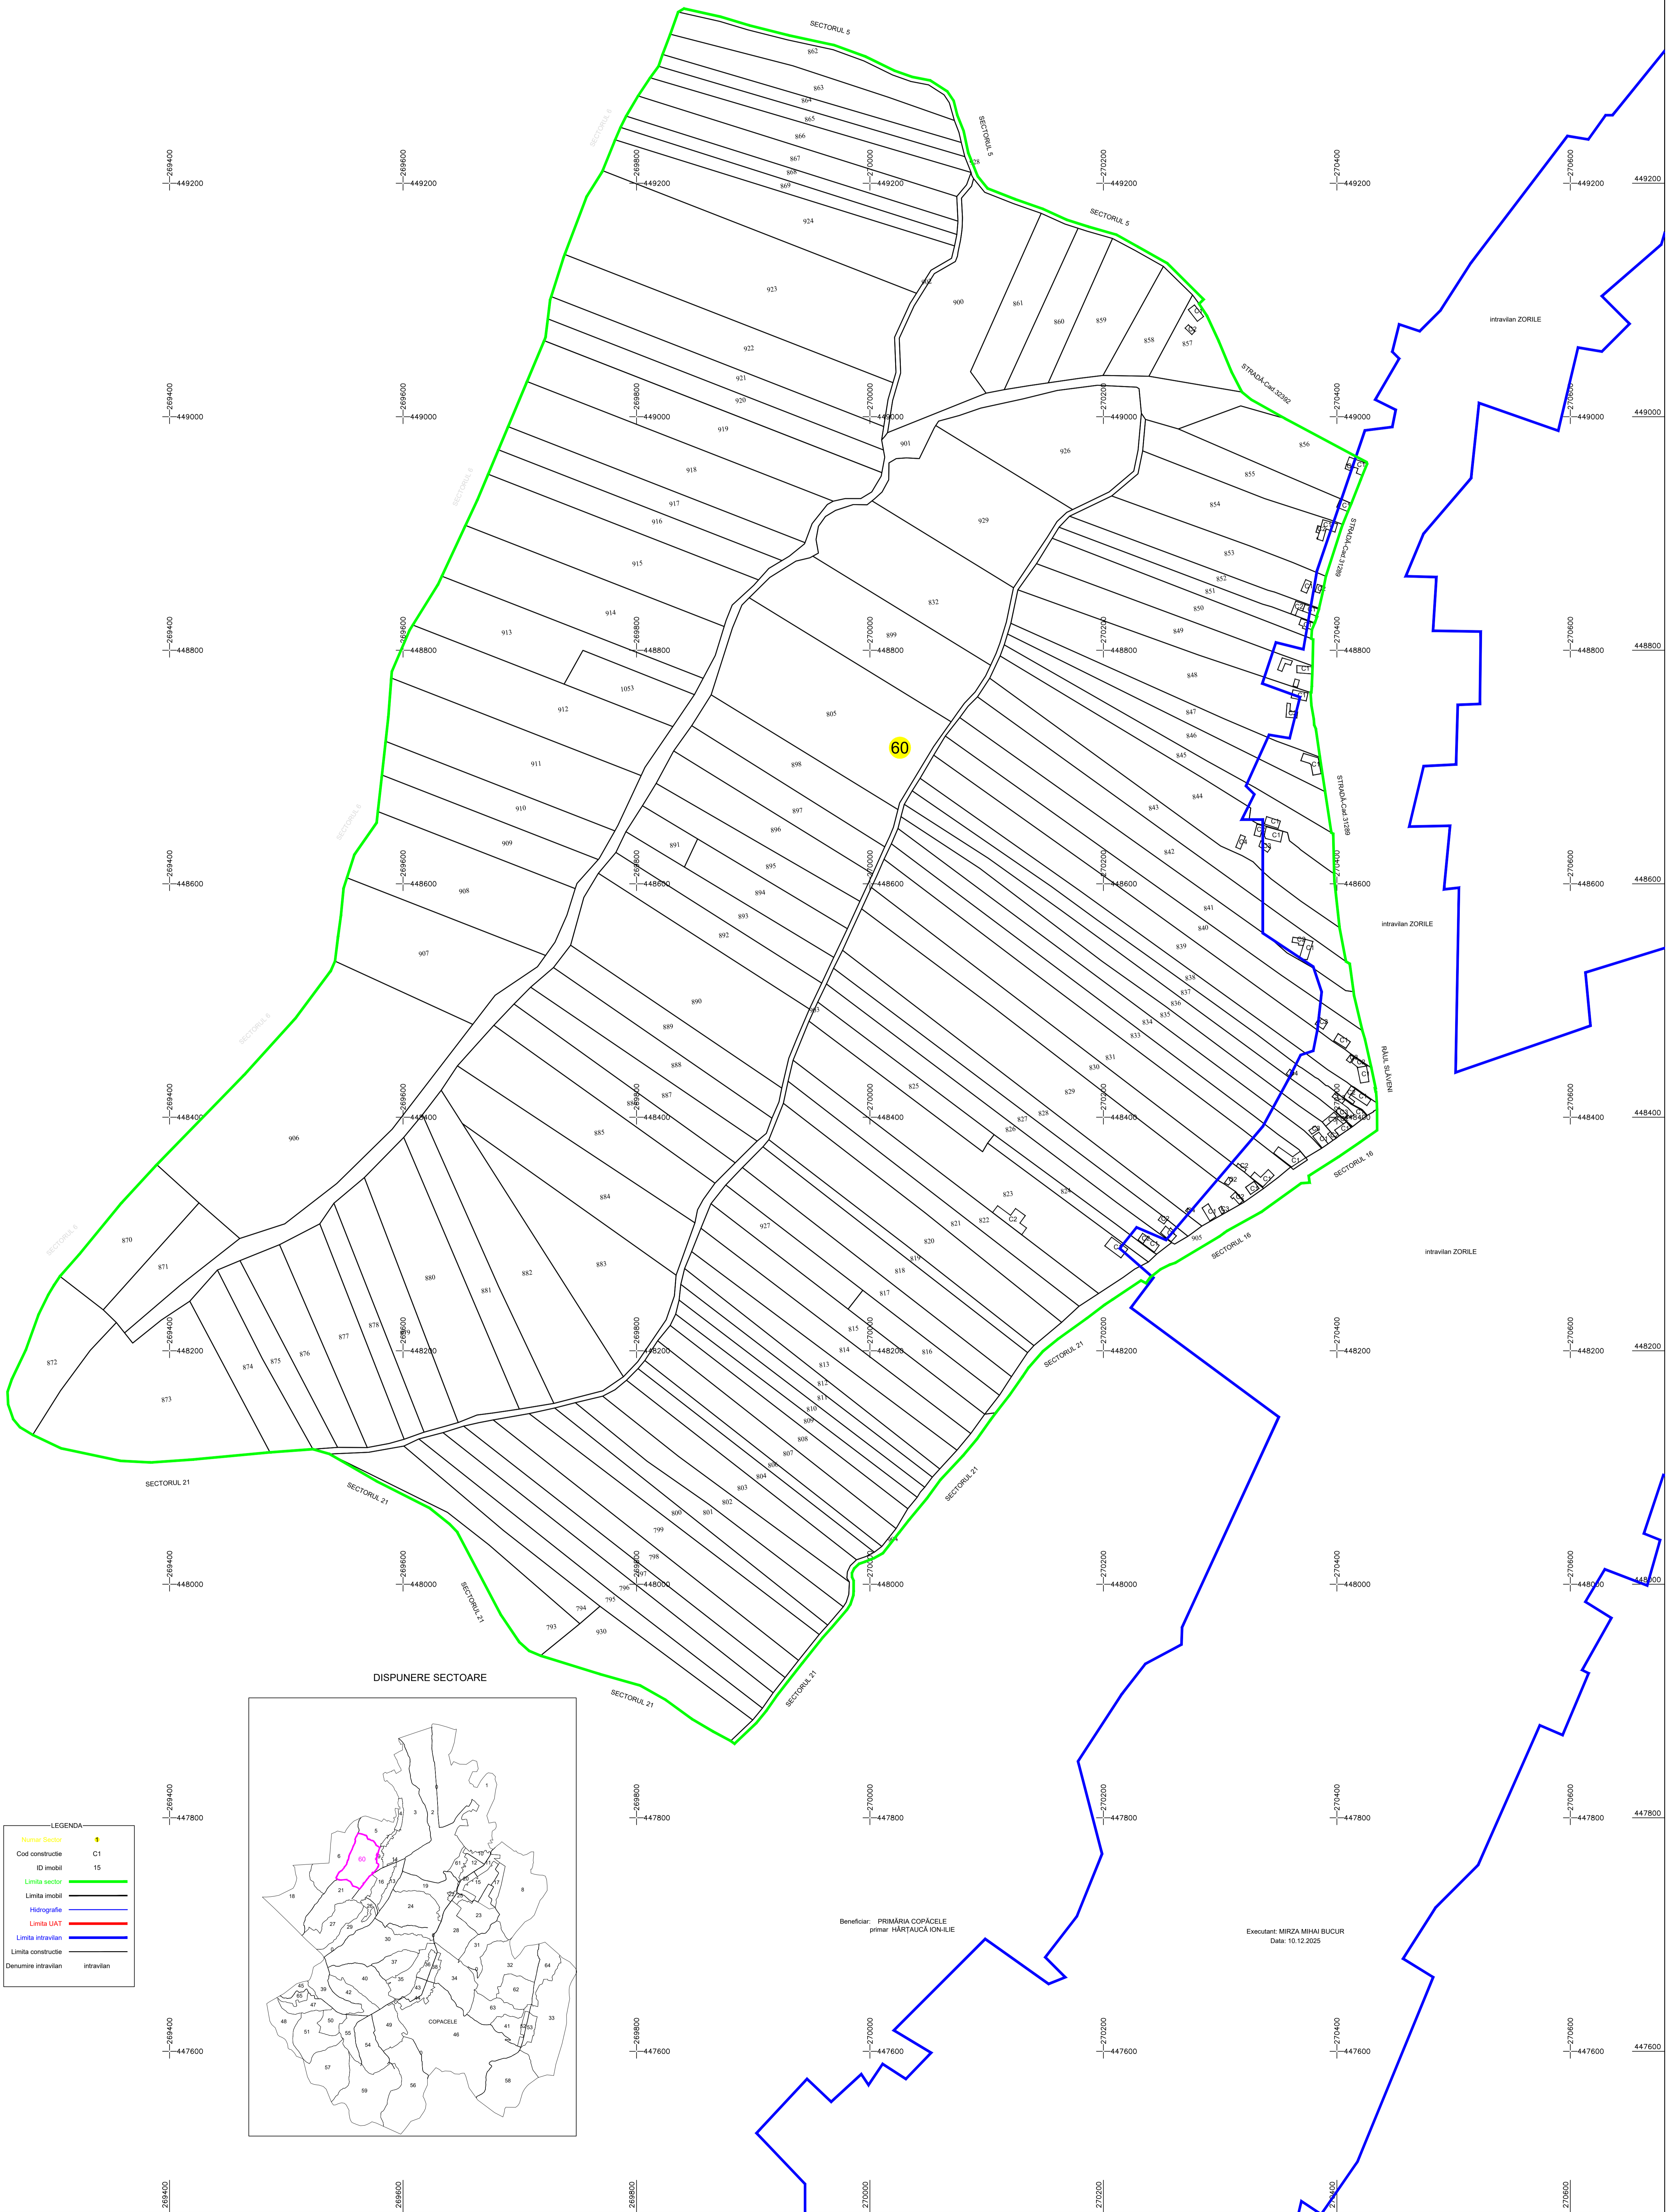

DISPUNERE SECTOARE

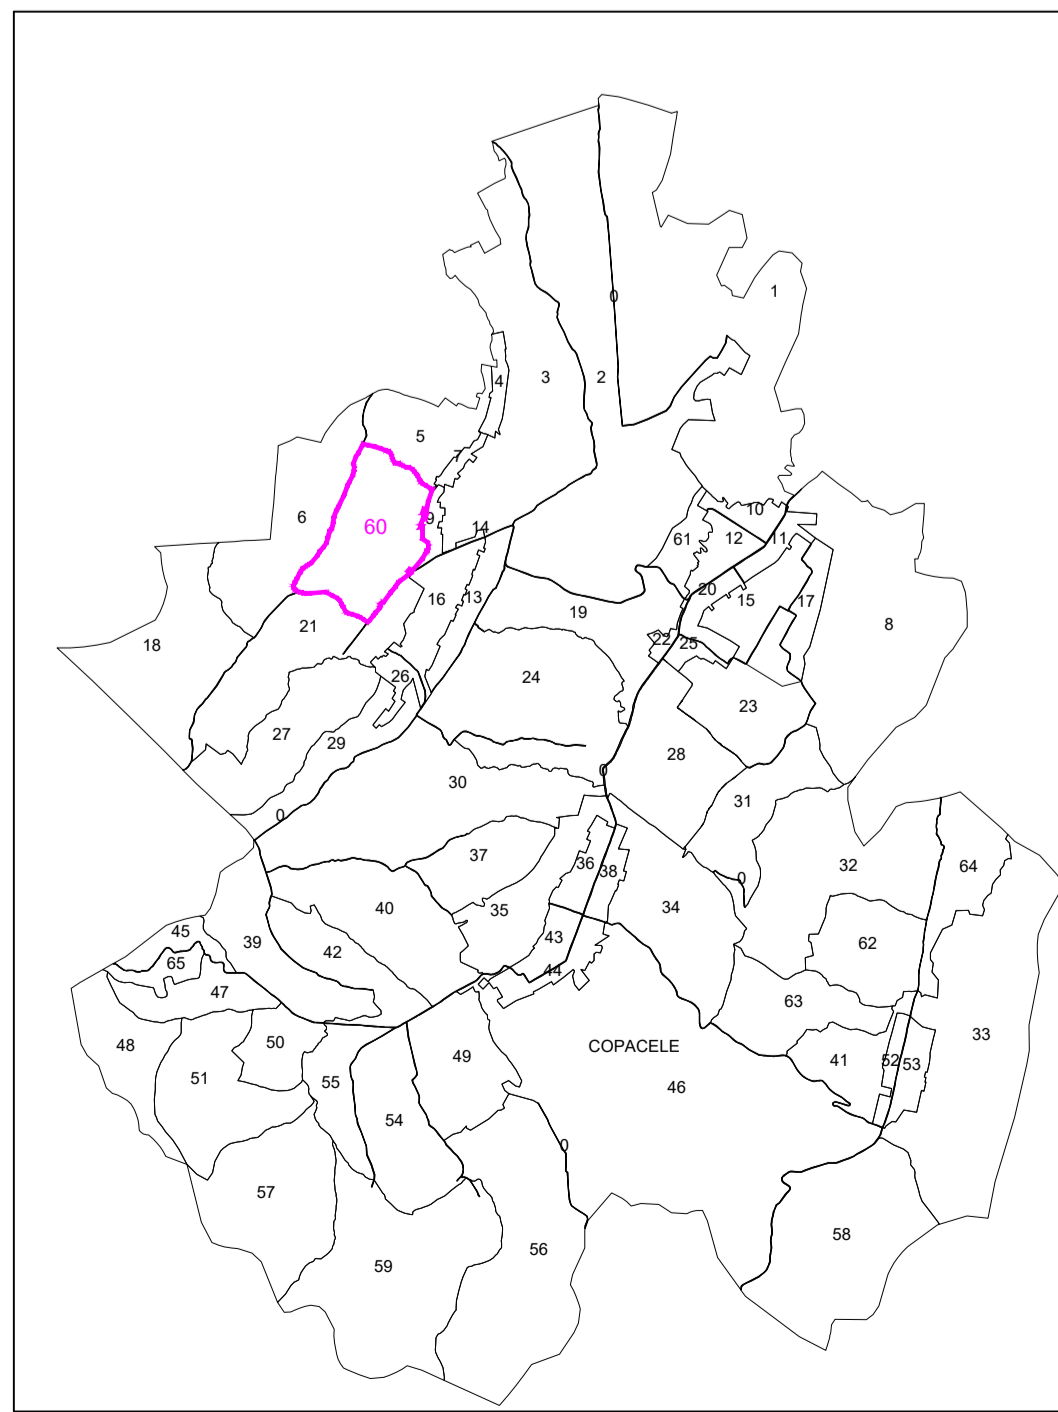

LEGENDA	
Numar Sector	60
Cod constructie	C1
ID imobil	15
Limita sector	[Green line symbol]
Limita imobil	[Black line symbol]
Hidrografe	[Blue line symbol]
Limita UAT	[Red line symbol]
Limita intravilan	[Blue line symbol]
Limita constructie	[Red line symbol]
Denumire intravilan	intravilan

Beneficiar: PRIMĂRIA COPĂCELE
primar HĂRTĂUȚĂ ION ILIE

Executant: MIRZA MIHAI BUCUR
Data: 10.12.2025