



PLAN CADASTRAL
U.A.T. DOGNECEA, JUDETUL CARAS-SEVERIN
Sector 43
Scara 1:2000
Sistem de proiectie STEREO 70
Plansa numarul 1

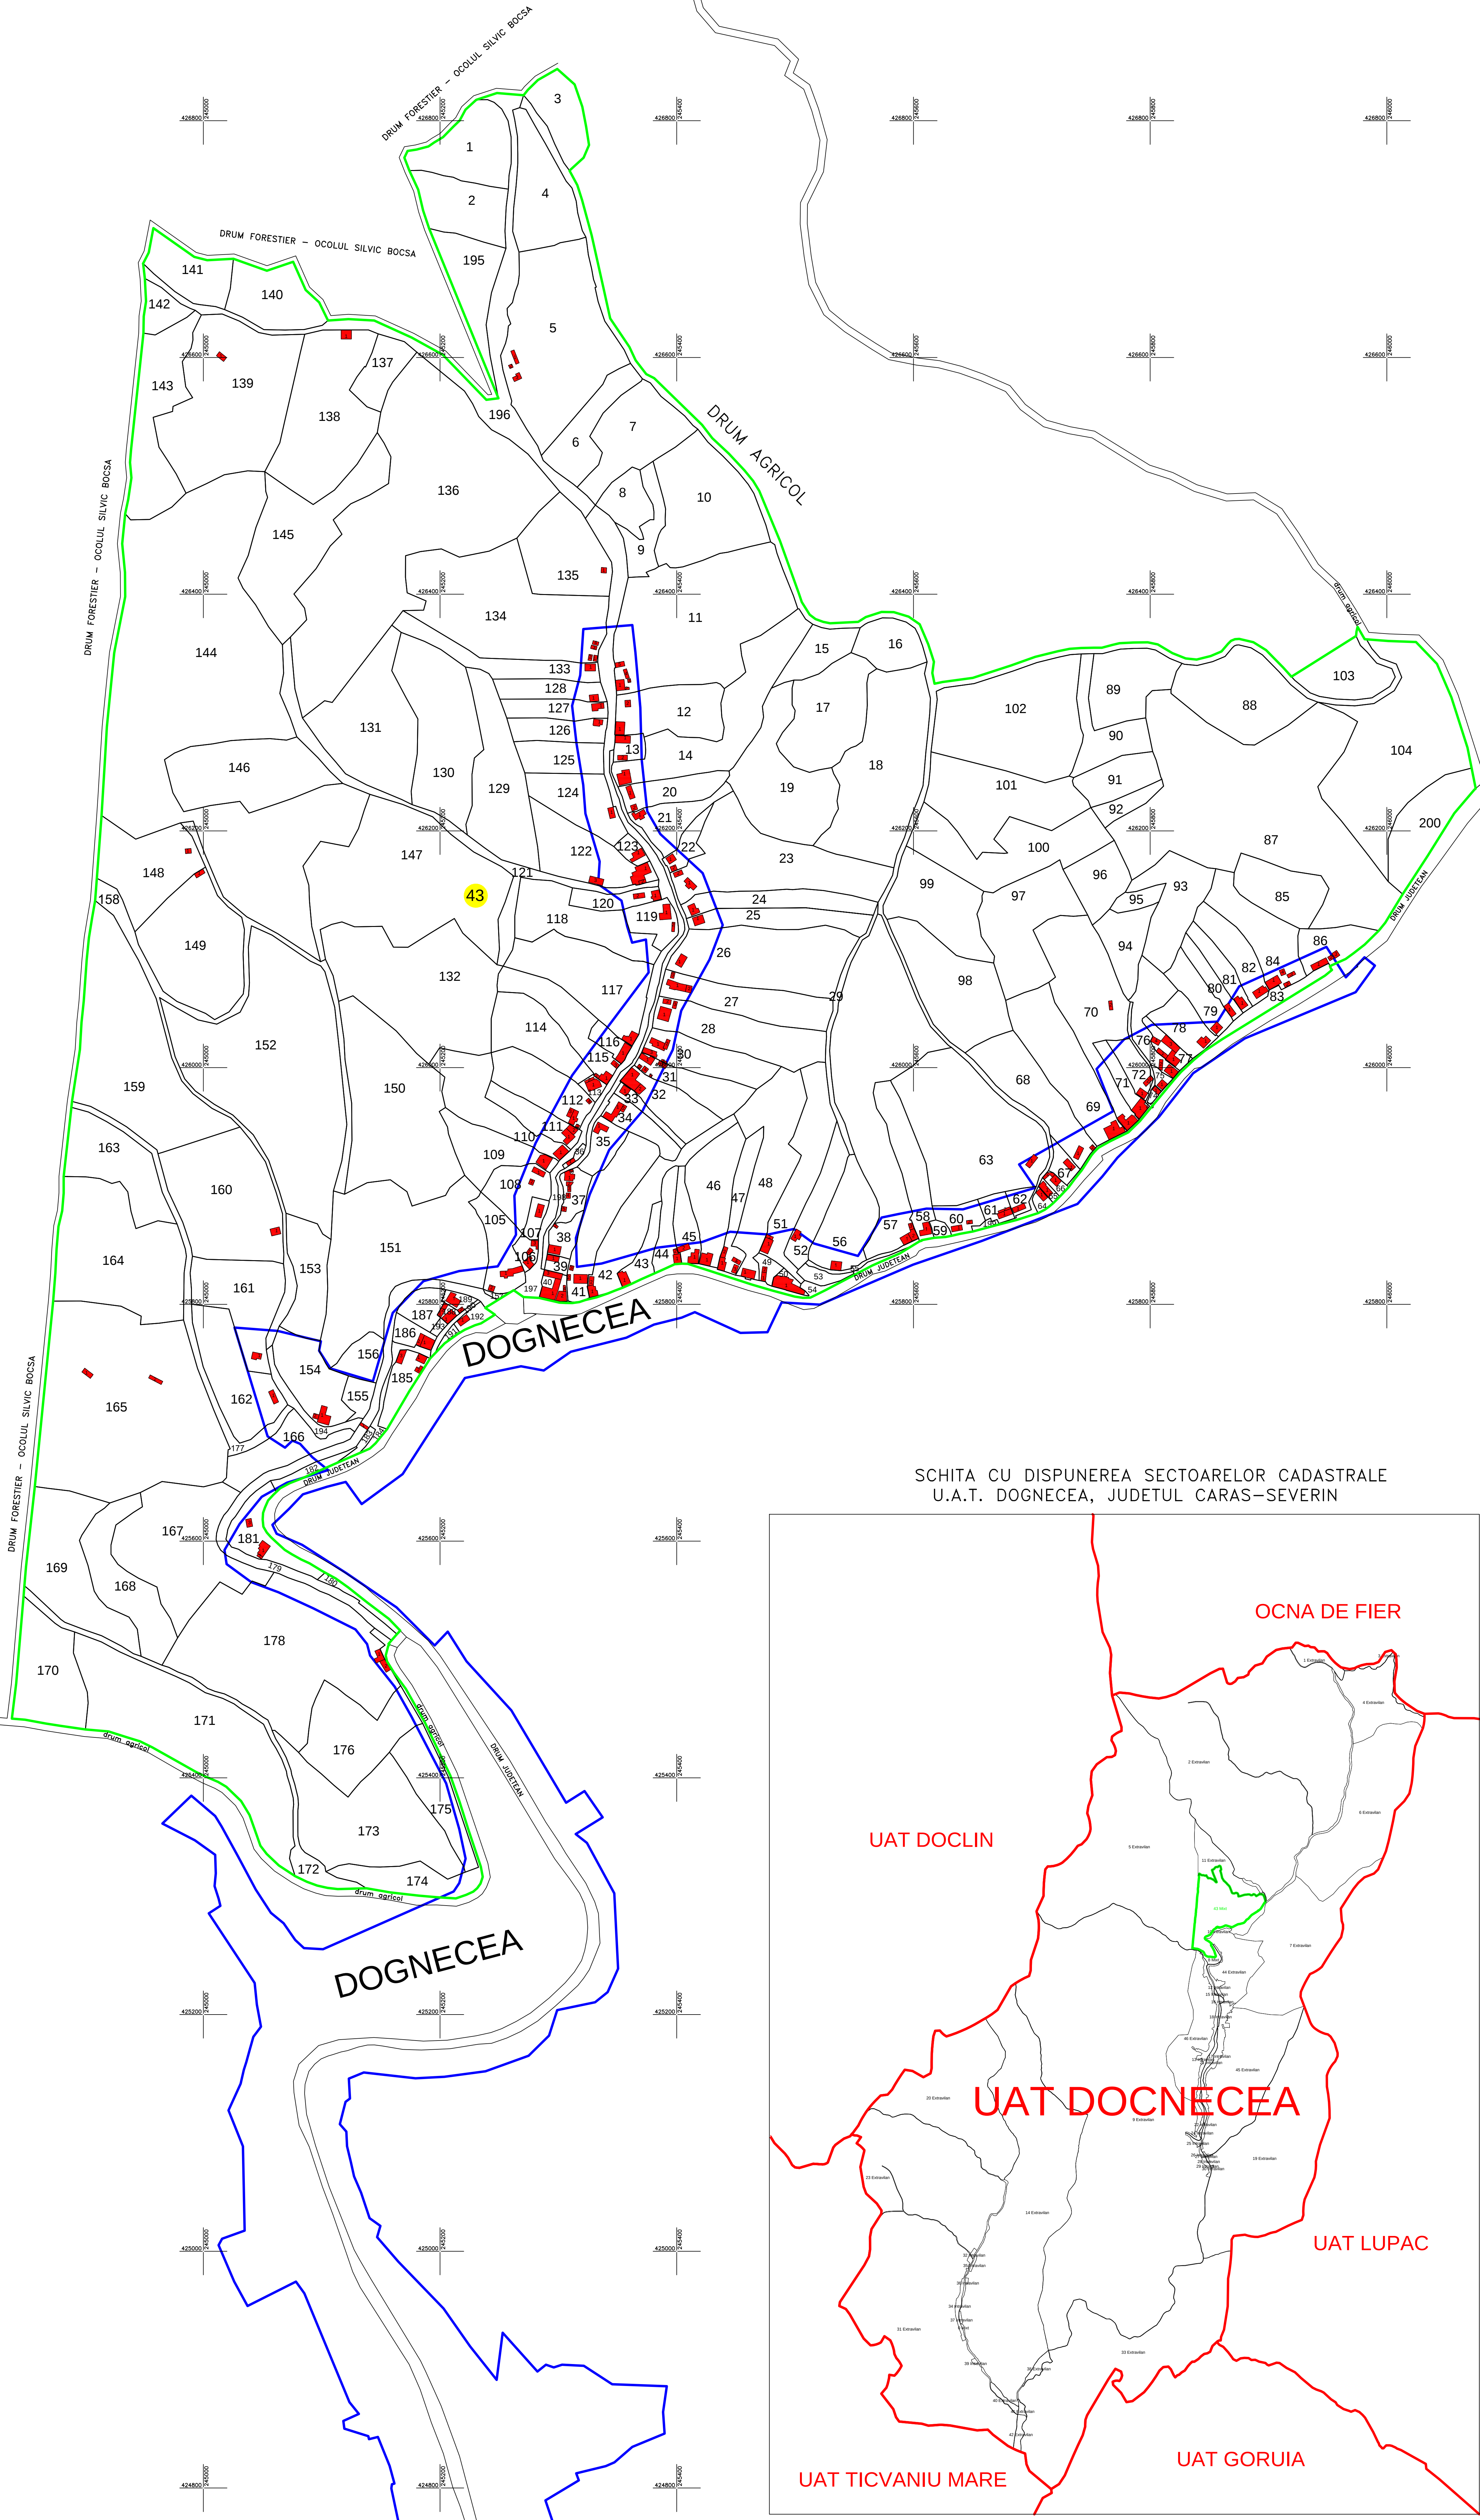

SCHITA CU DISPUNEREA SECTOARELOR CADASTRALE
U.A.T. DOGNECEA, JUDETUL CARAS-SEVERIN

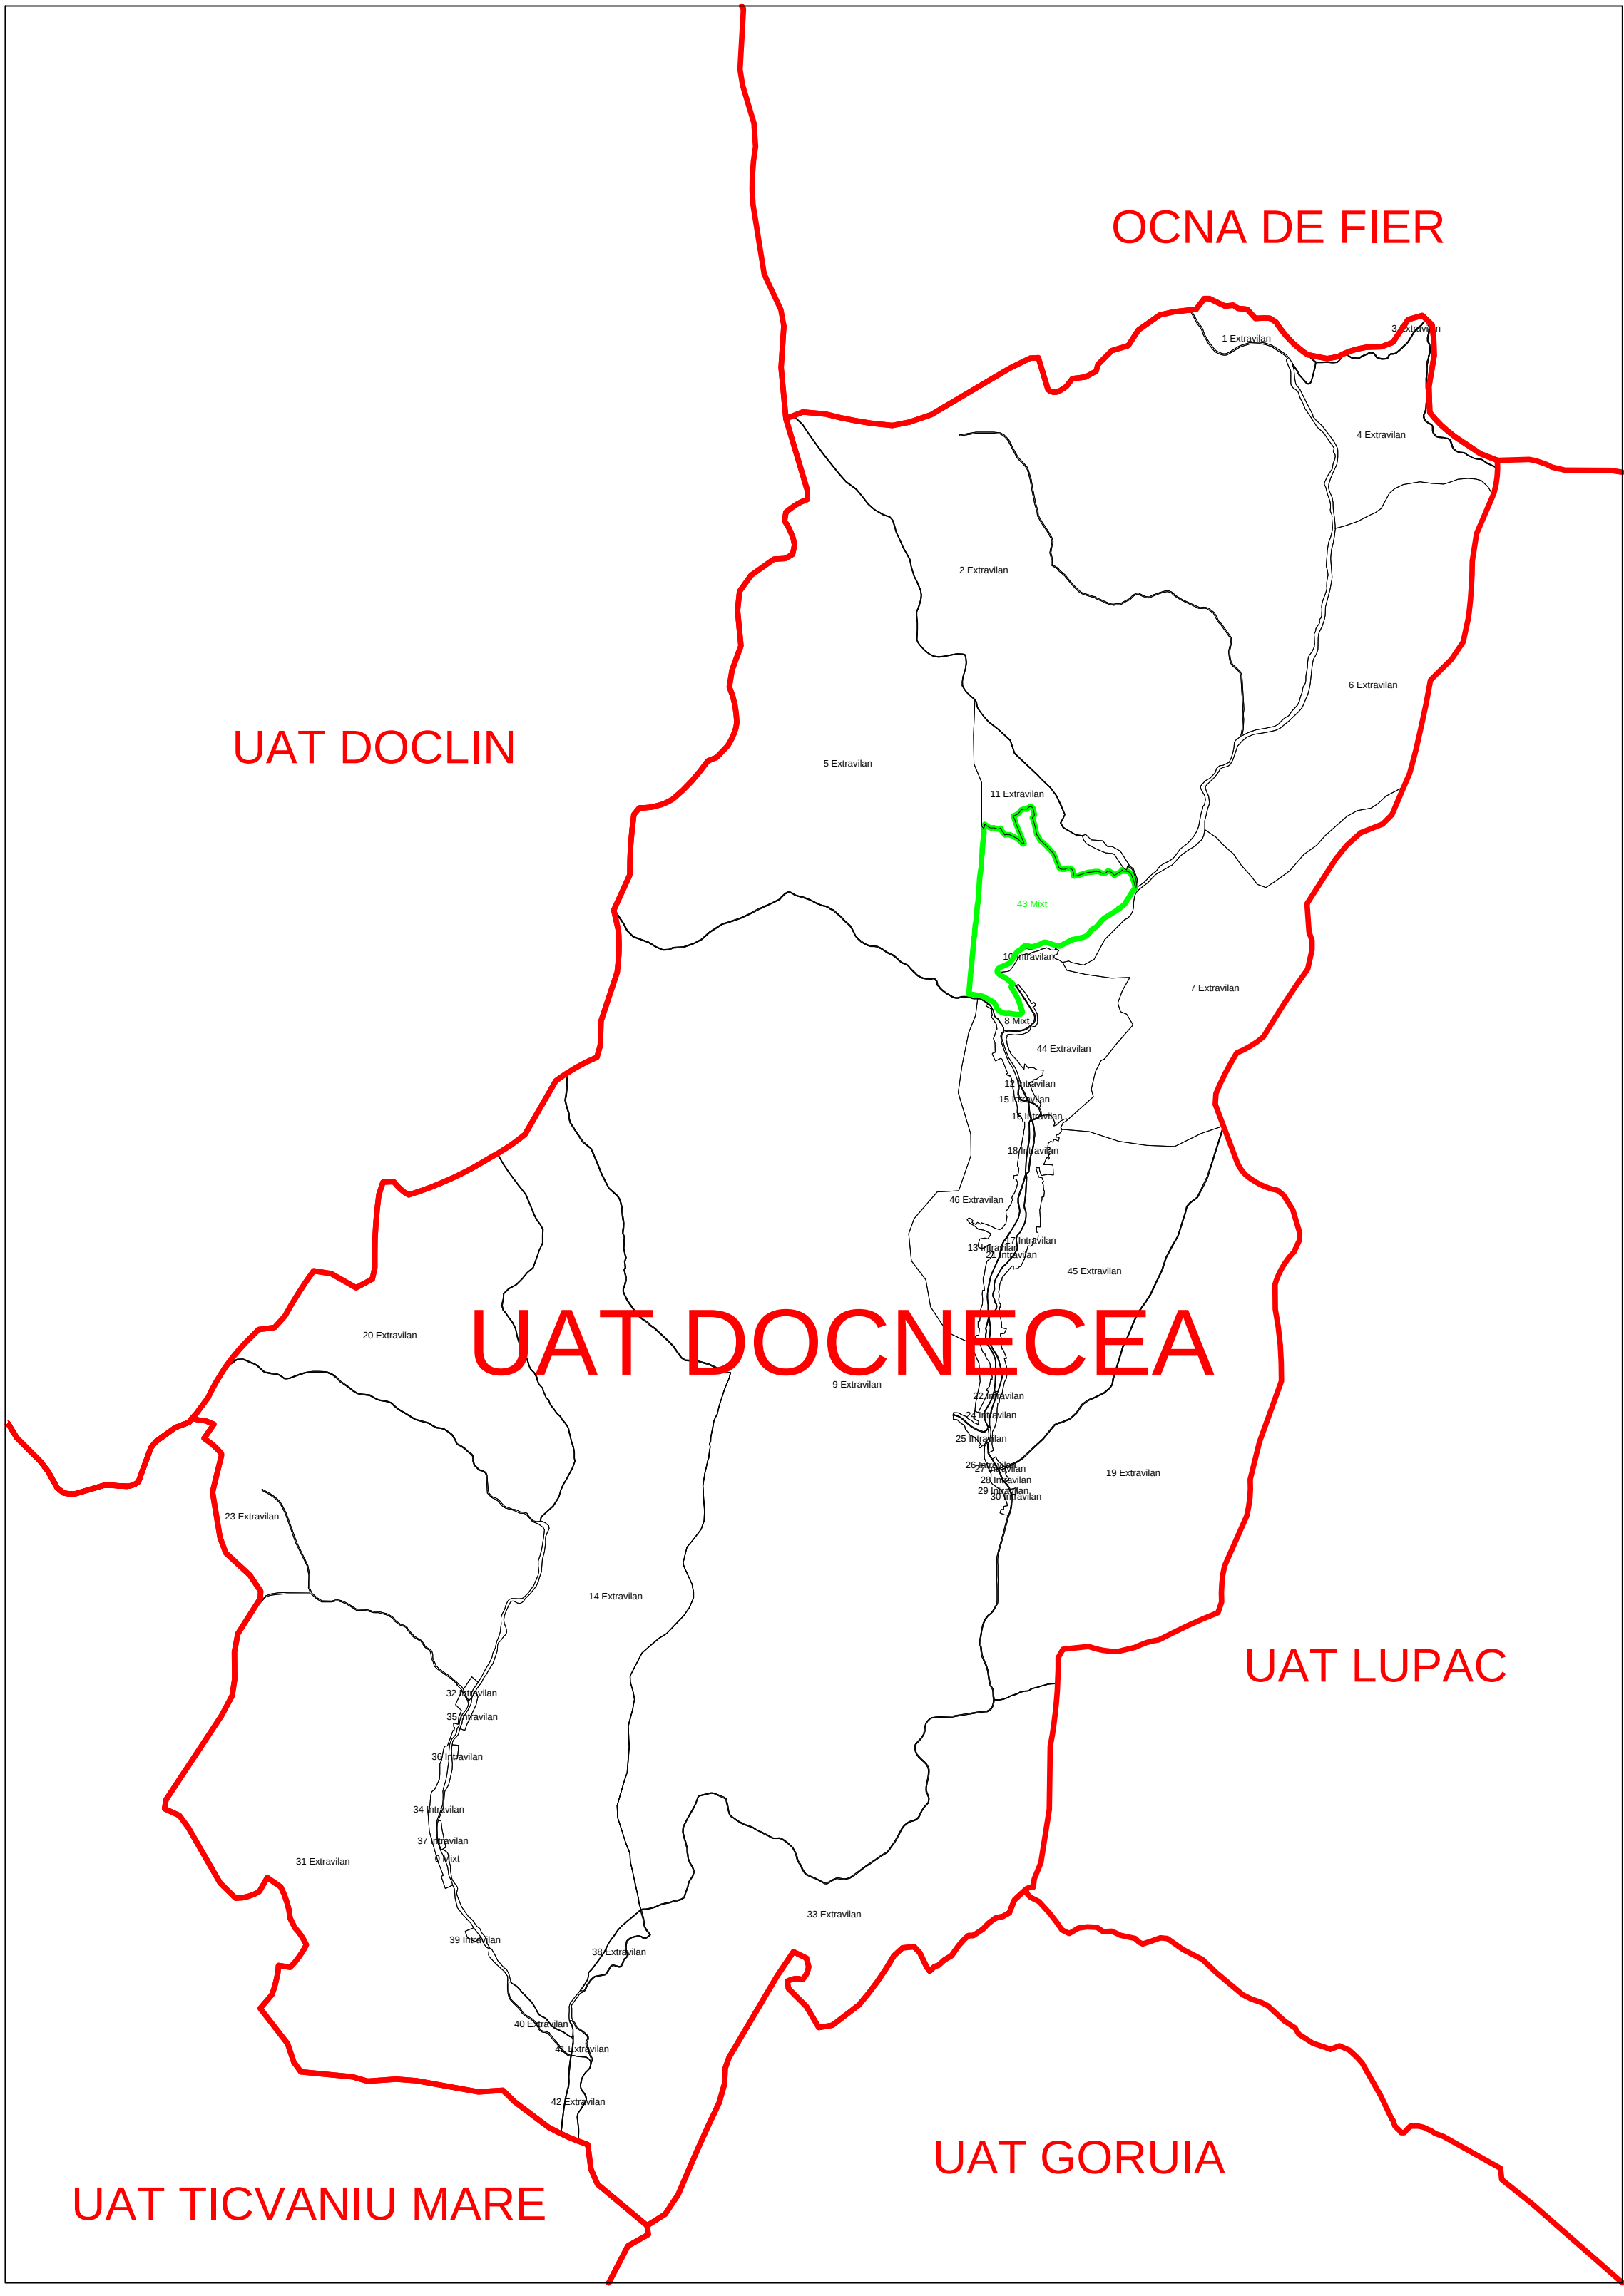

=LEGENDA=

Limita UAT	
Limita sector cadastral	
Numar sector cadastral	43
Limita intravilan	
Localitati	DOGNECEA
Limita imobil	
ID imobil	102
Drumuri	
Constructie	

PFA ANDERCA ILIE
Data: 14.04.2025

CERTIFICAT DE AUTORIZARE
Nr. 174/20.02.2015
ANDERCA ILIE