




PLAN CADASTRAL
UAT EFTIMIE MURGU
JUDEȚUL CARAS-SEVERIN
Sector 13
Plansa 1
Scara 1: 2000
Sistem de proiectie Stereografic 1970

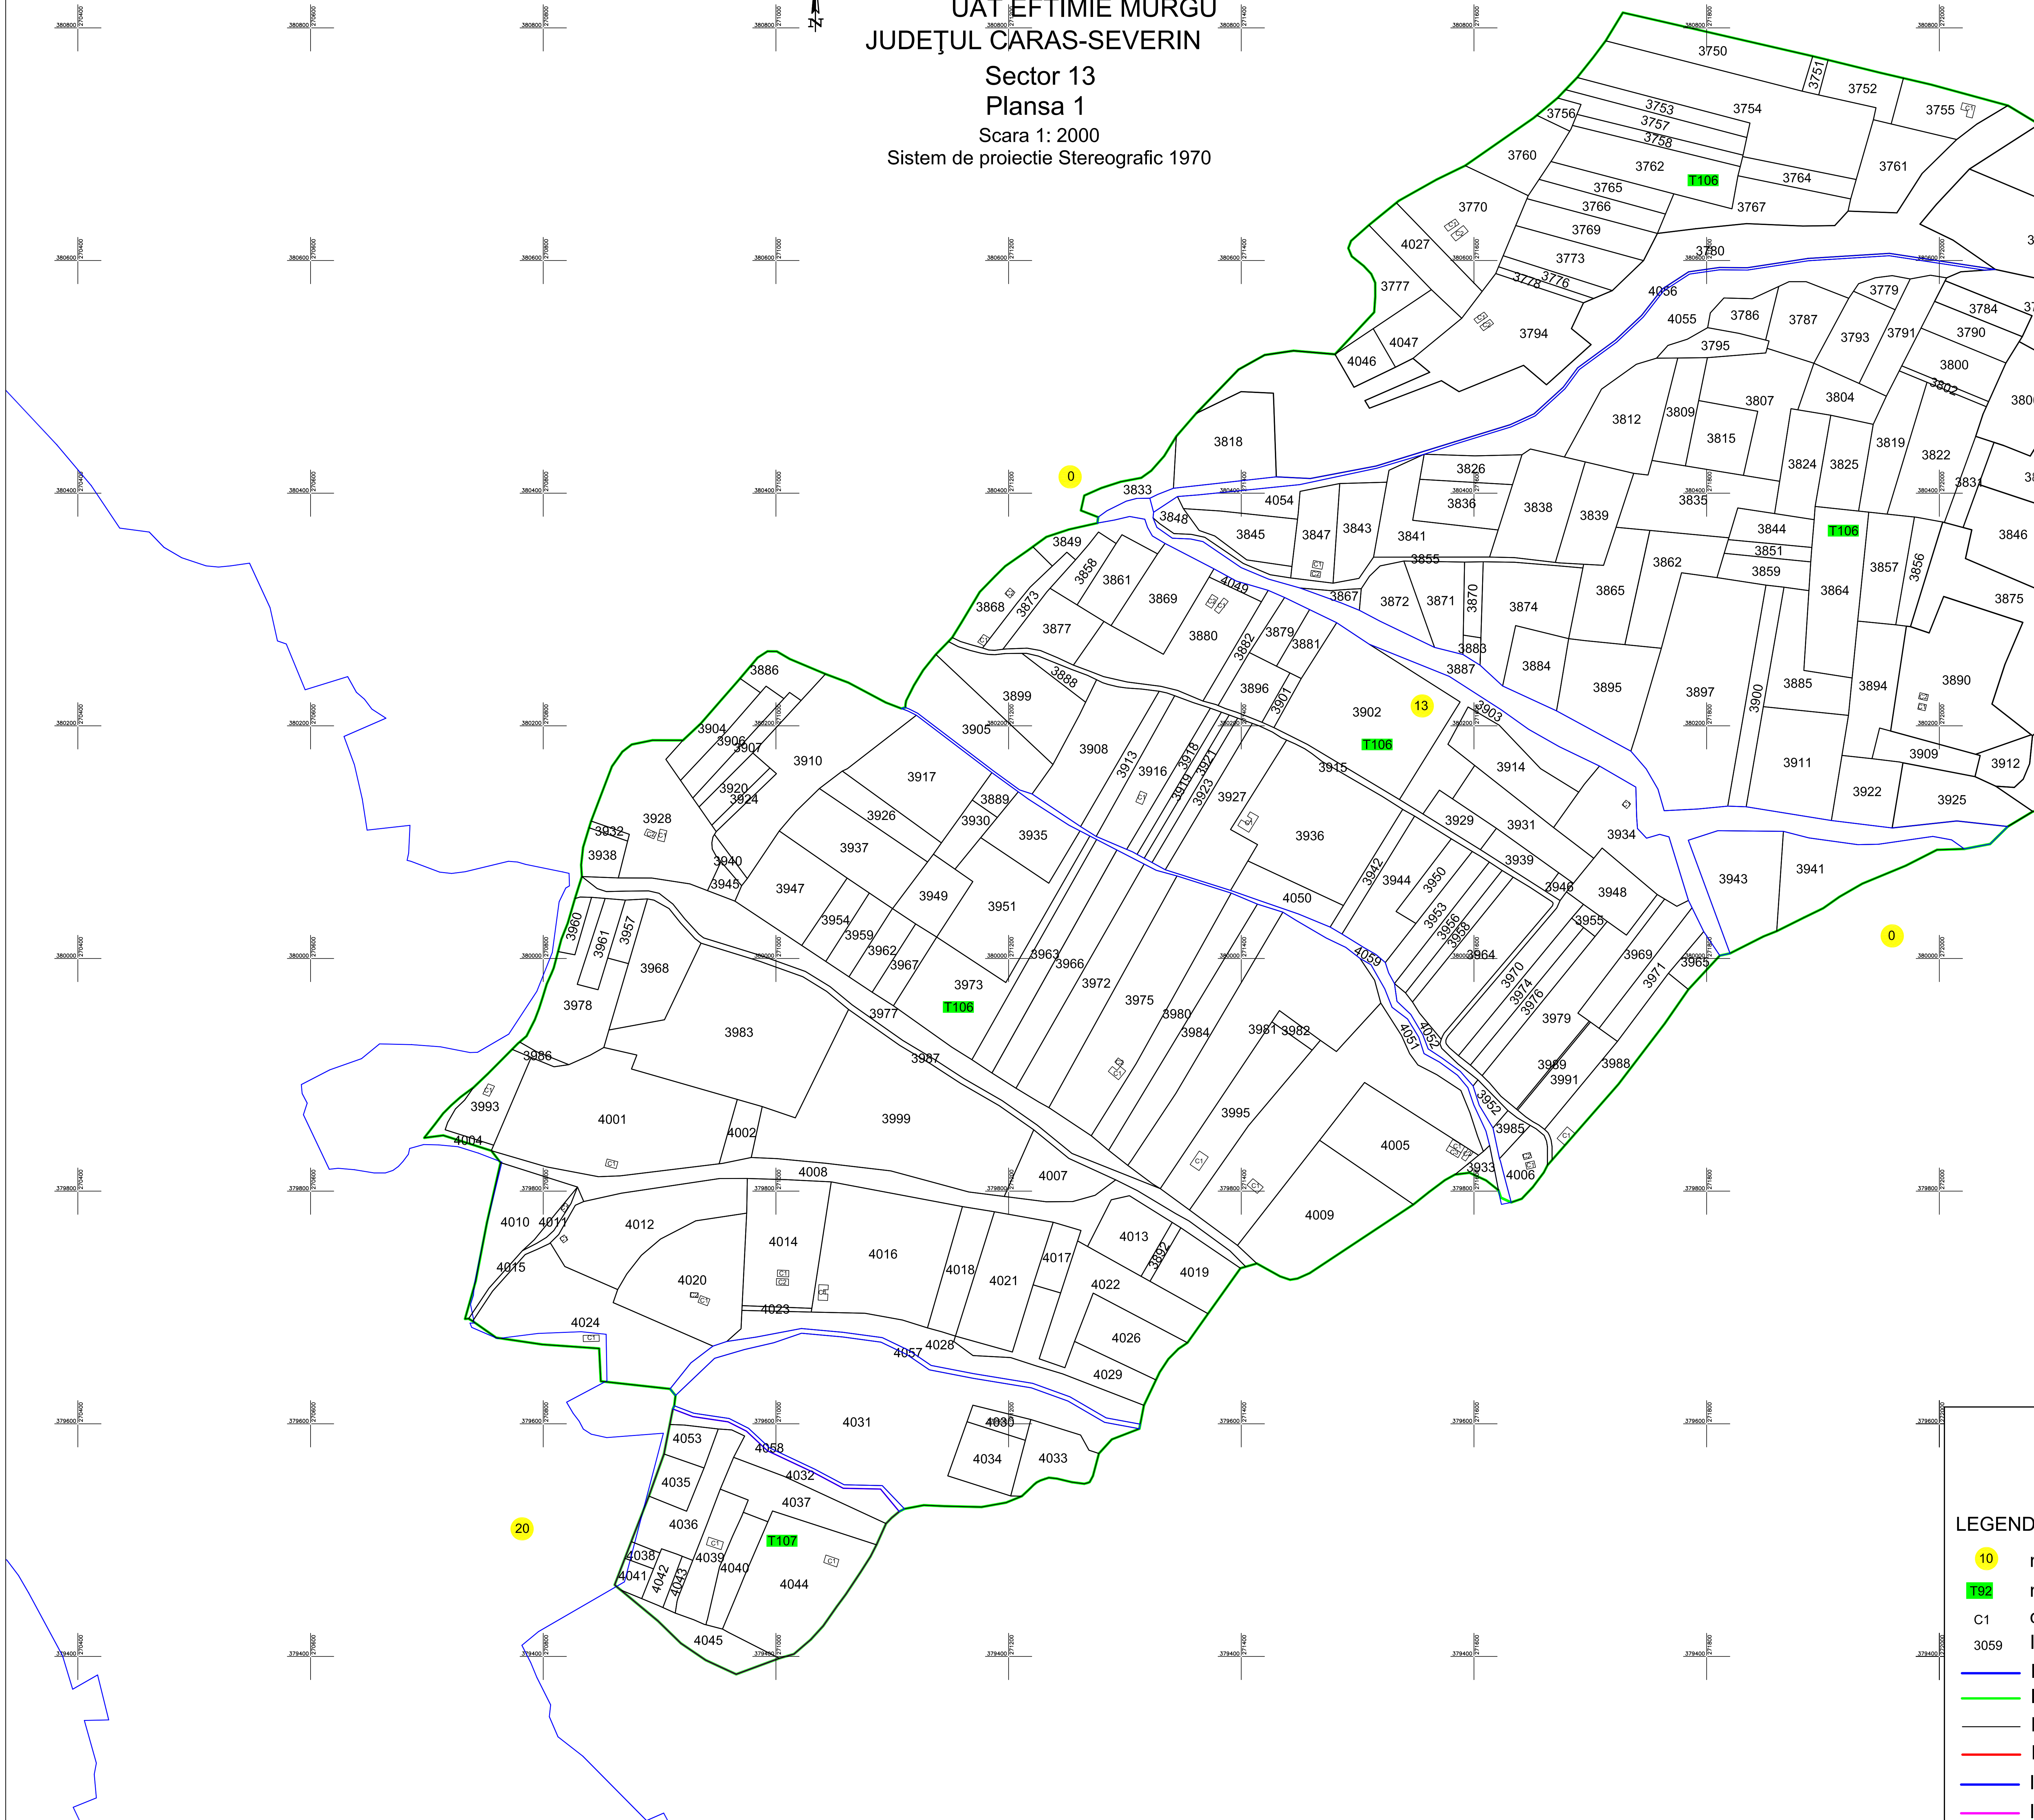

SCHITA CU DISPUNEREA SECTOARELOR CADASTRALE

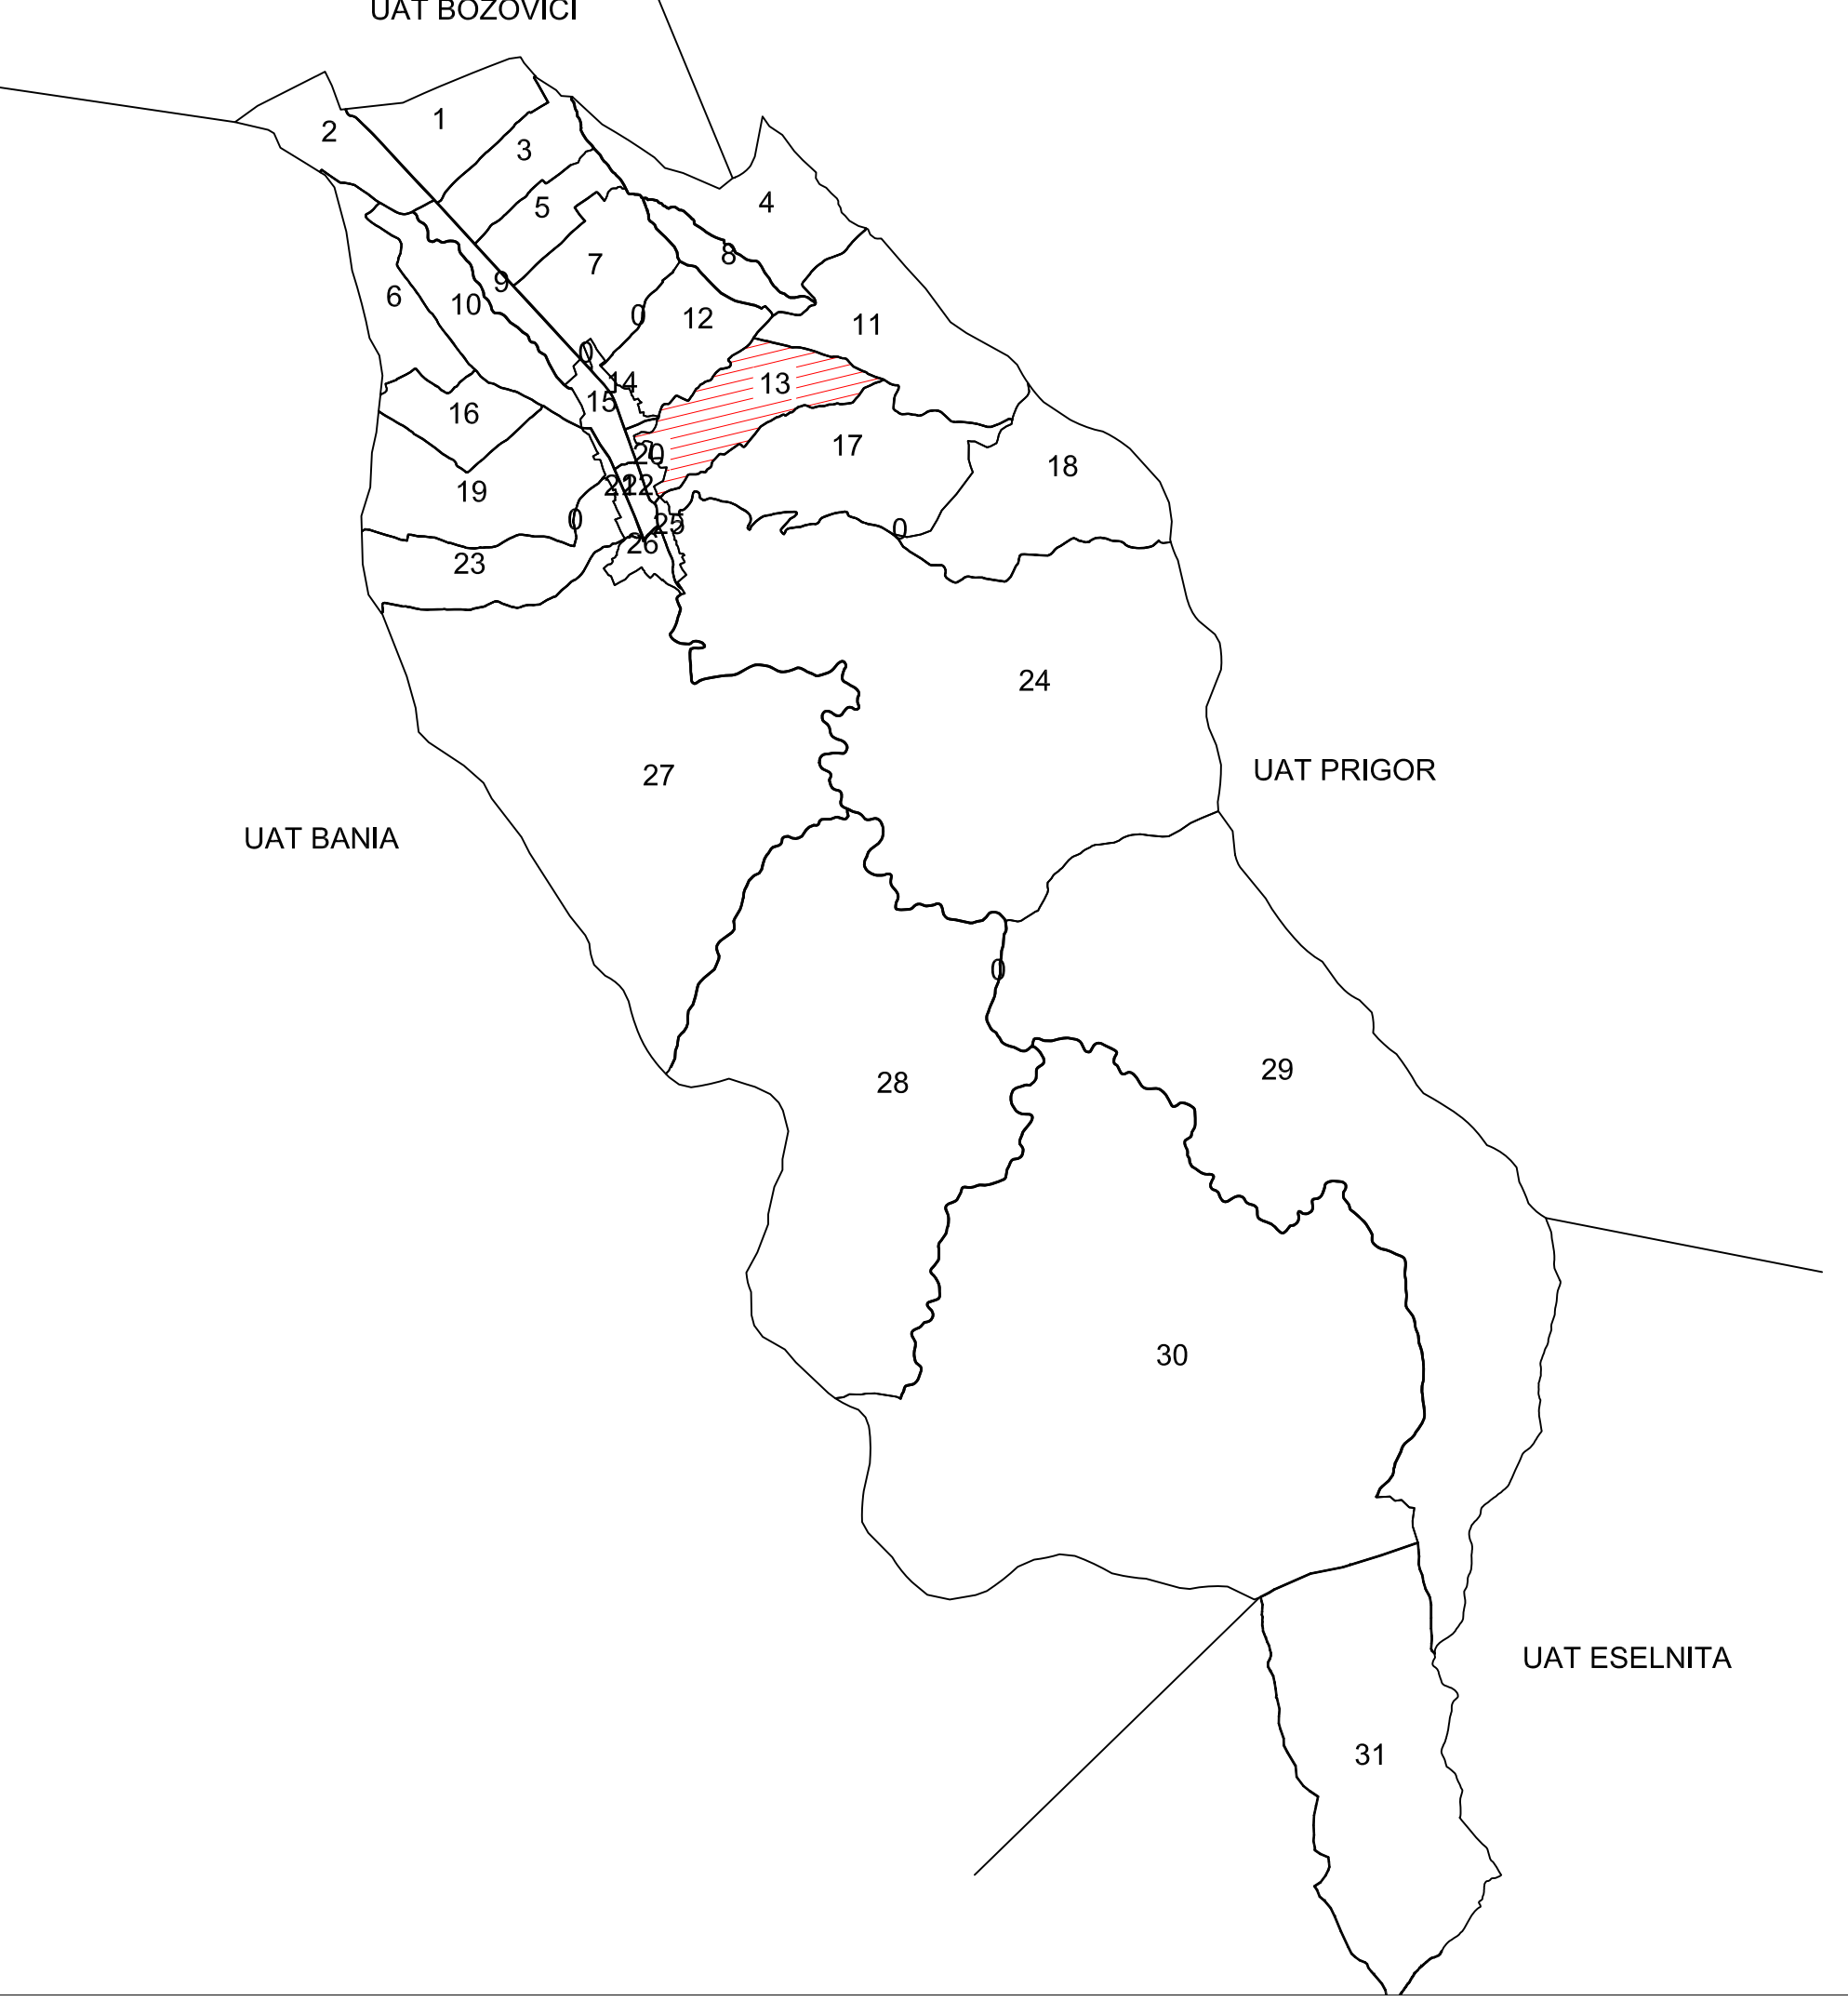

Schita cu dispunerea planselor

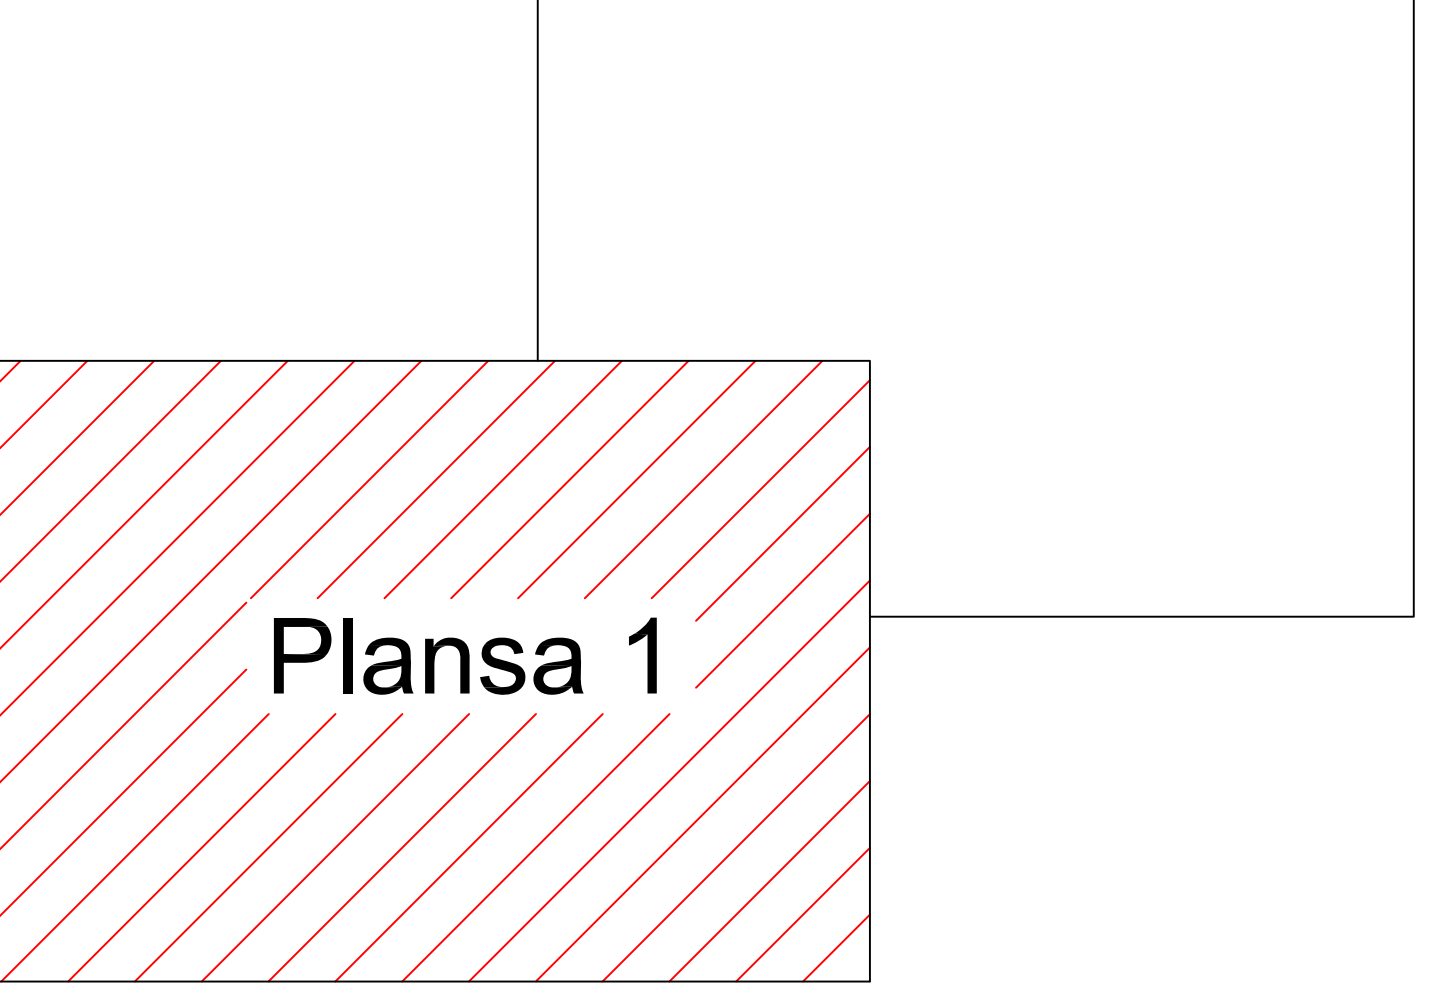

- LEGENDA
- 10 numar sector cadastral
 - T92 numar tarla
 - C1 cod constructie
 - 3059 ID imobil
 - hidrografie
 - limita sector cadastral
 - limita imobil
 - limita UAT
 - limita intravilan
 - limita tarla

PANTEIMON NICUSOR-ADRIAN-CADASTRU,
GEODEZIE SI CARTOGRAFIE
Timisoara ,str.Ardealului,nr.2/14
tel.0784242521

