

279400

279500


279600

PLAN CADASTRAL

UAT LAPUSNICEL, judetul CARAS-SEVERIN, Sector cadastral 10, plansa 1

Scara 1:1000

Sistem de proiectie: stereografic 1970
„spre publicare,,

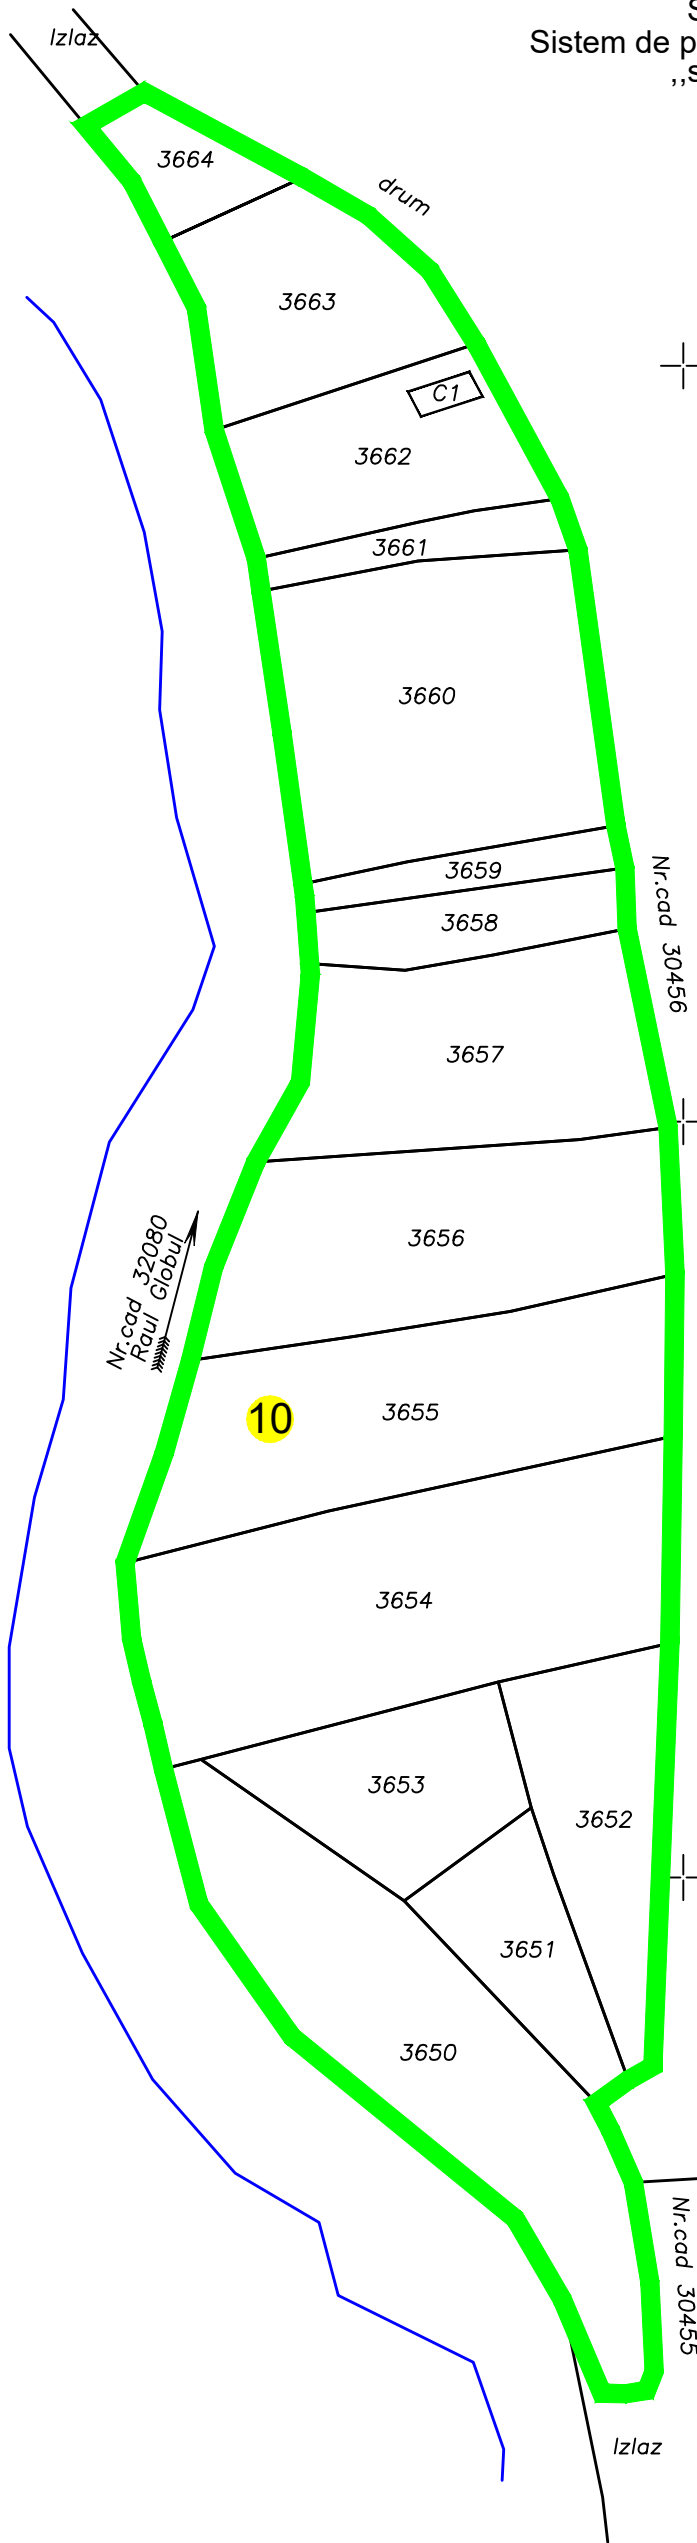

395400

395400

395300

395300

395200

395200


395100

395100

279400

279500

279600

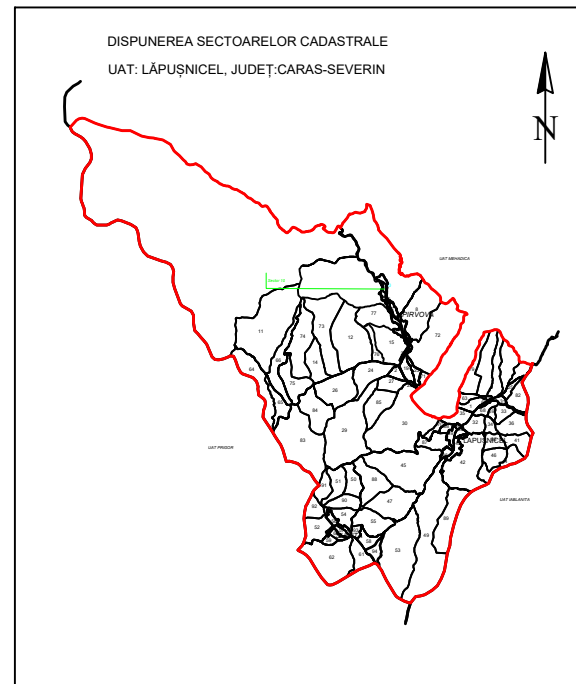

LEGENDA

Numar Sector	1
Cod constructie	c1
ID imobil	15
Limita sector	
Limita imobil	
Hidrografie	
Limita UAT	
Limita intravilan	
Limita tarla	
Numar tarla	101
Numar postal	37B
Limita constructie	

Executant: SC WGS-TOPOTEAM SRL
Inginer geodez Iacubovschi Sergiu Adrian
Data:17.02.2026

Primaria Comunei Lapusnicel
Data:17.02.2026