


PLAN CADASTRAL
 UAT LAPUSNICEL, judetul CARAS-SEVERIN, Sector cadastral 28, plansa 1
 Scara 1:2000
 Sistem de proiectie: stereografic 1970
 „spre publicare„


DISPUNEREA SECTOARELOR CADASTRALE
 UAT: LAPUSNICEL, JUDEȚ: CARAS-SEVERIN

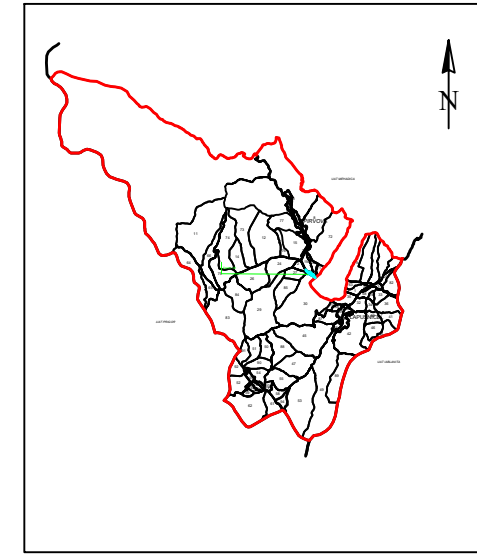

N

LEGENDA

Numar Sector	28
Cod constructie	c1
ID imobil	15
Limita sector	(Black line)
Limita imobil	(Black line)
Hidrografie	(Blue line)
Limita UAT	(Red line)
Limita intravilan	(Blue line)
Limita tarla	(Cyan line)
Numar tarla	101
Numar postal	37B
Limita constructie	(Black line)

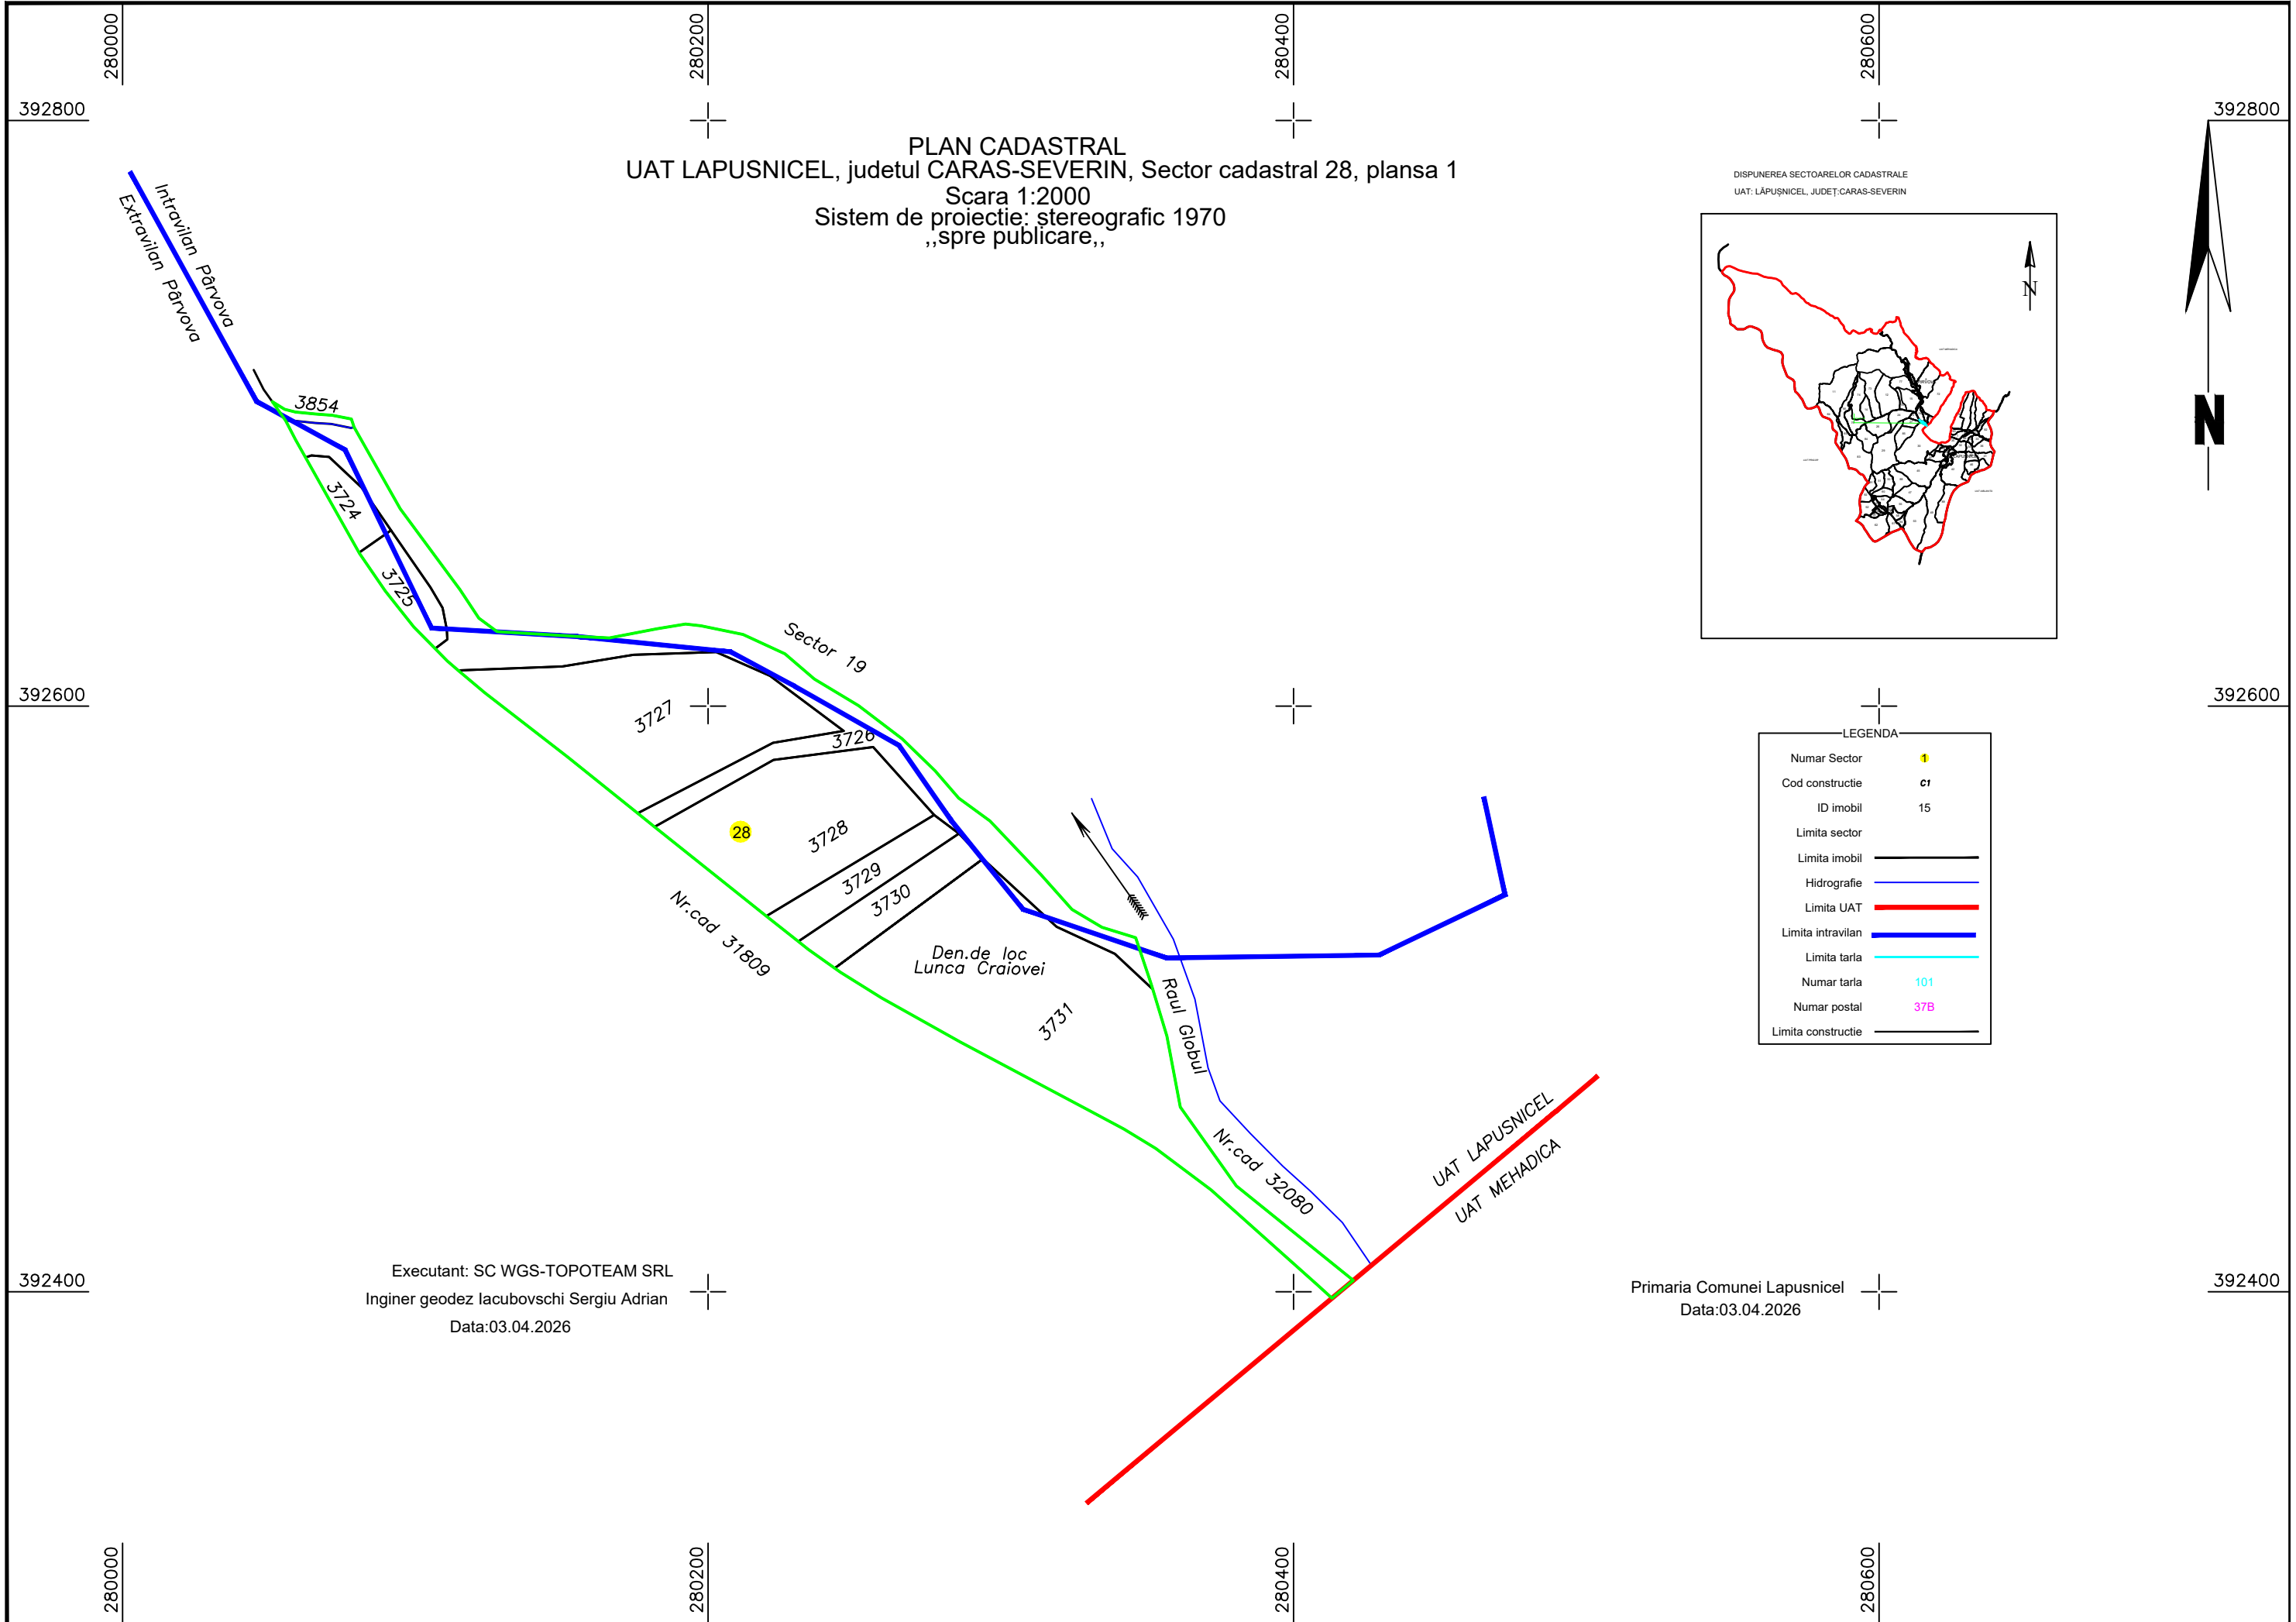

Executant: SC WGS-TOPOTEAM SRL
 Inginer geodez Iacubovschi Sergiu Adrian
 Data: 03.04.2026

Primaria Comunei Lapusnicel
 Data: 03.04.2026

UAT LAPUSNICEL
 UAT MEHADICA